






Proposed Site Plan
Scale 1:1000 @ A1 / 1:2000 @ A3

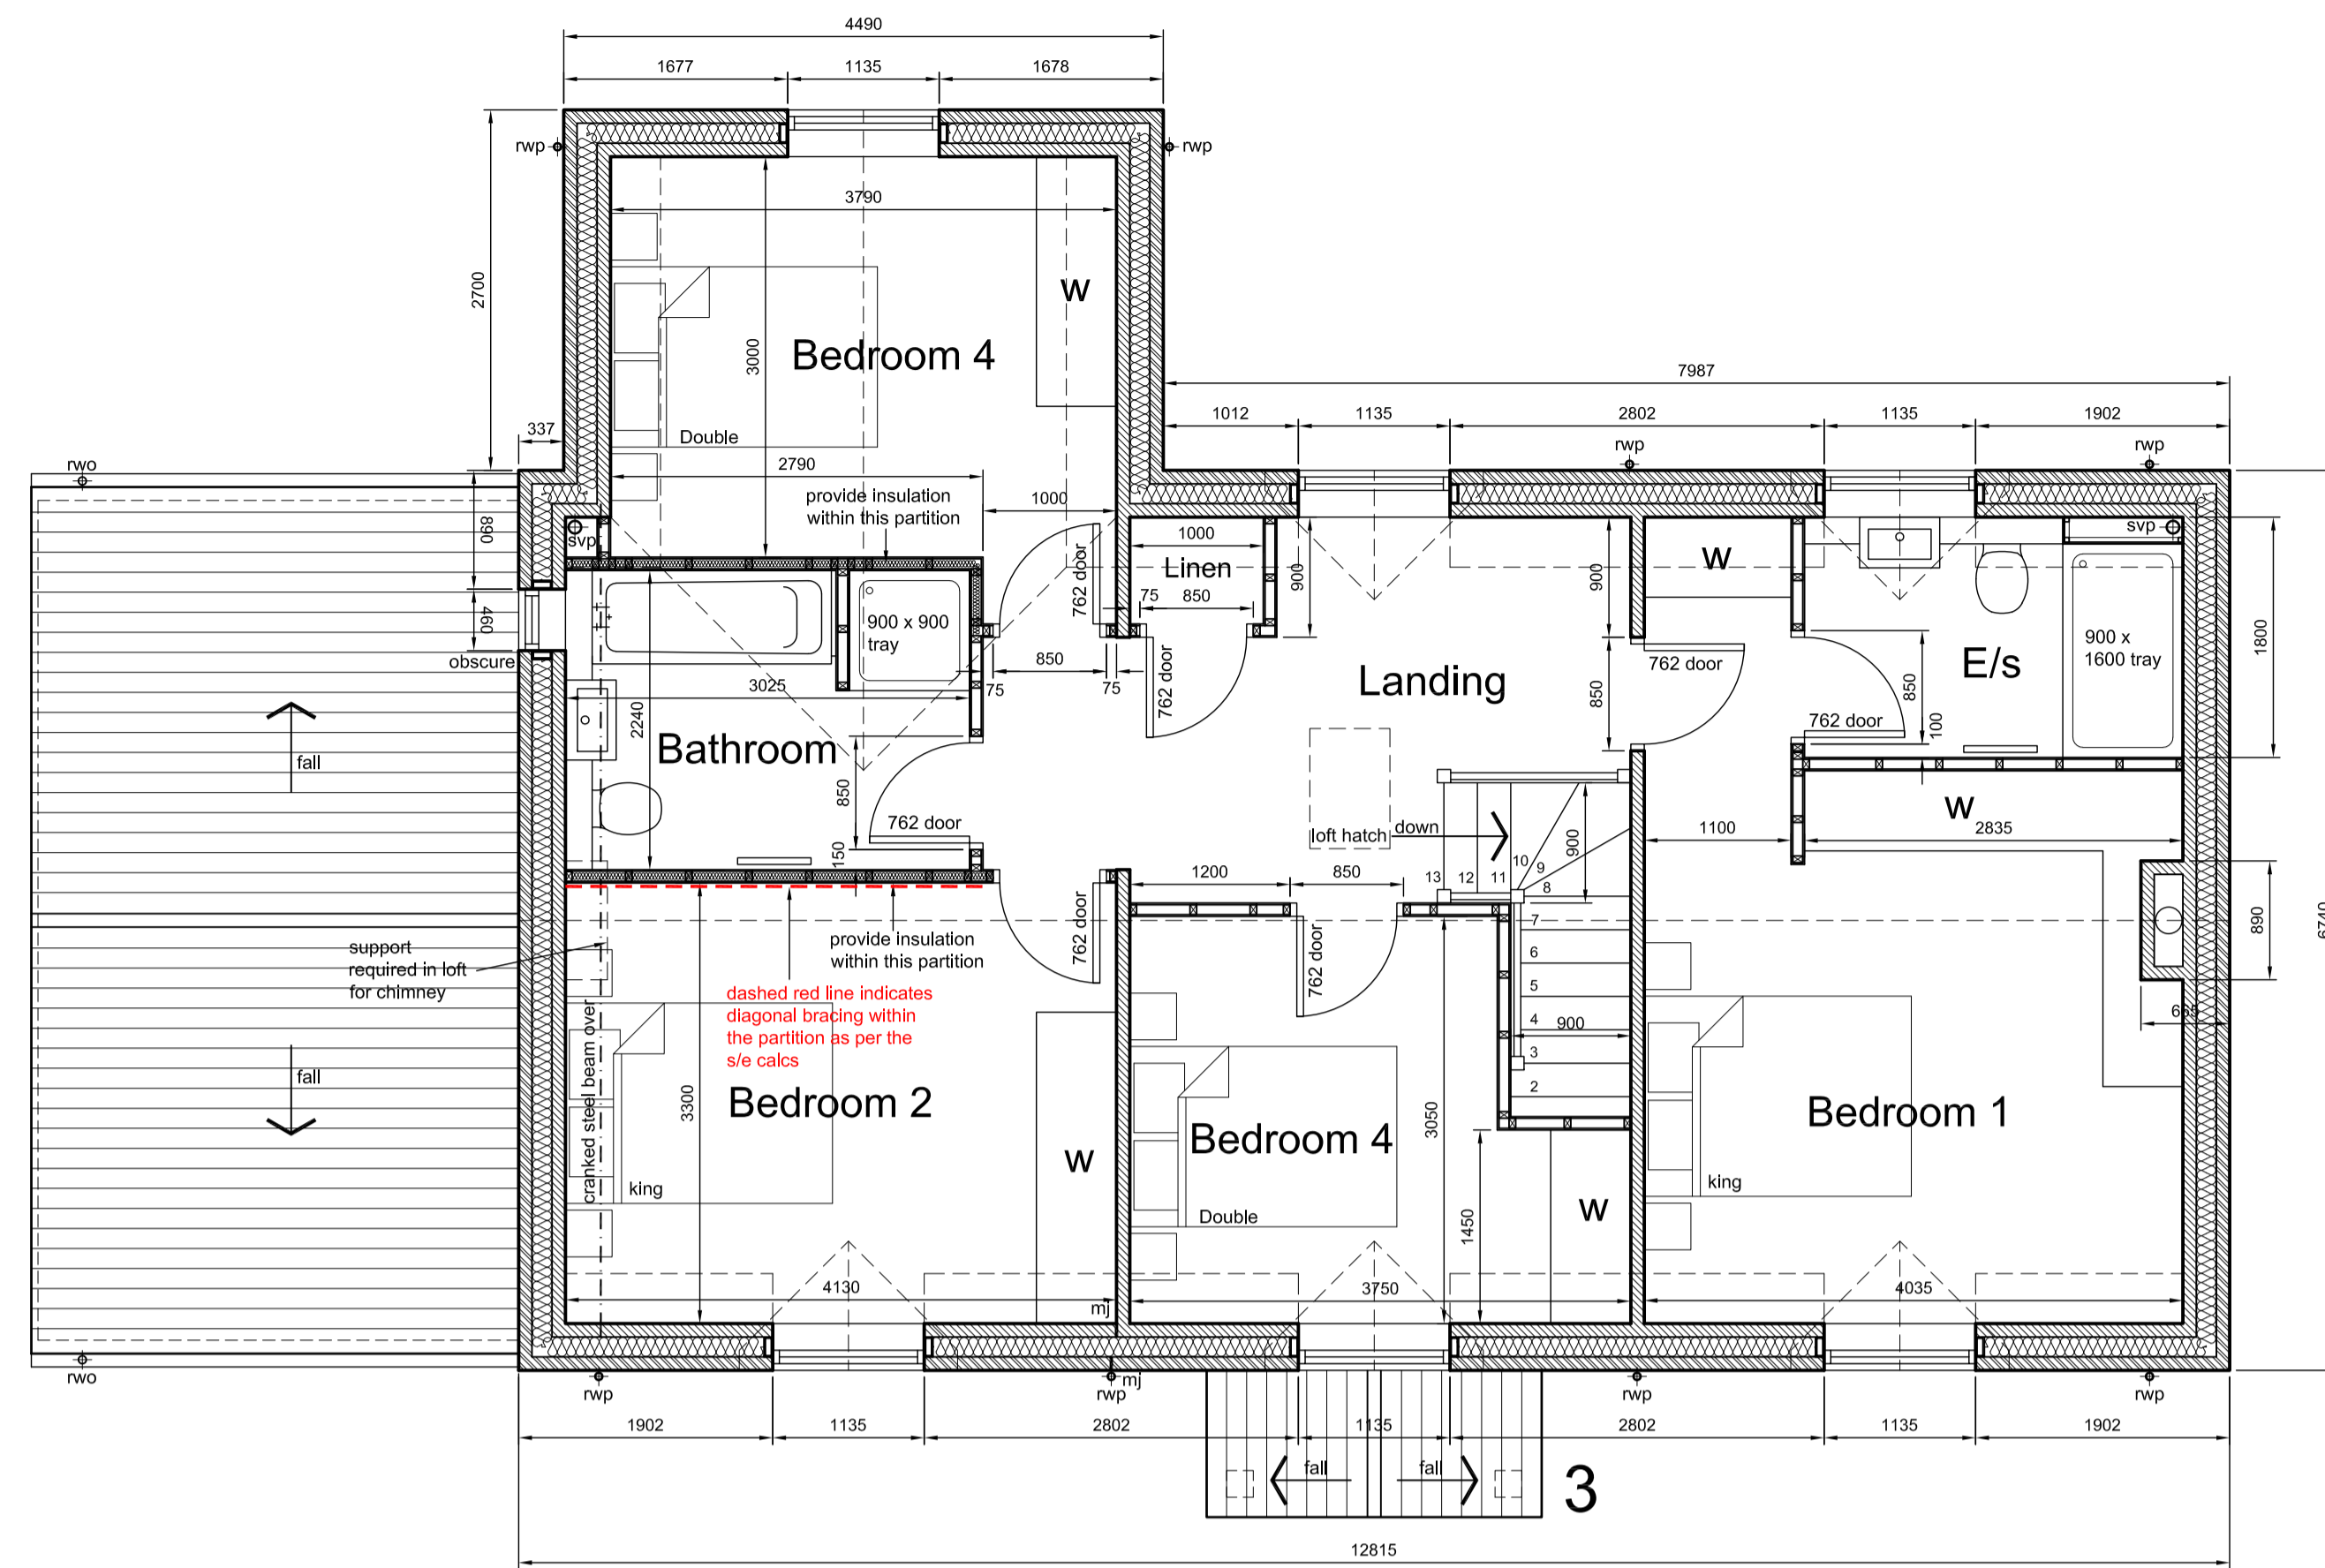

Proposed First Floor Plan
Scale 1:50 @ A1 / 1:100 @ A3

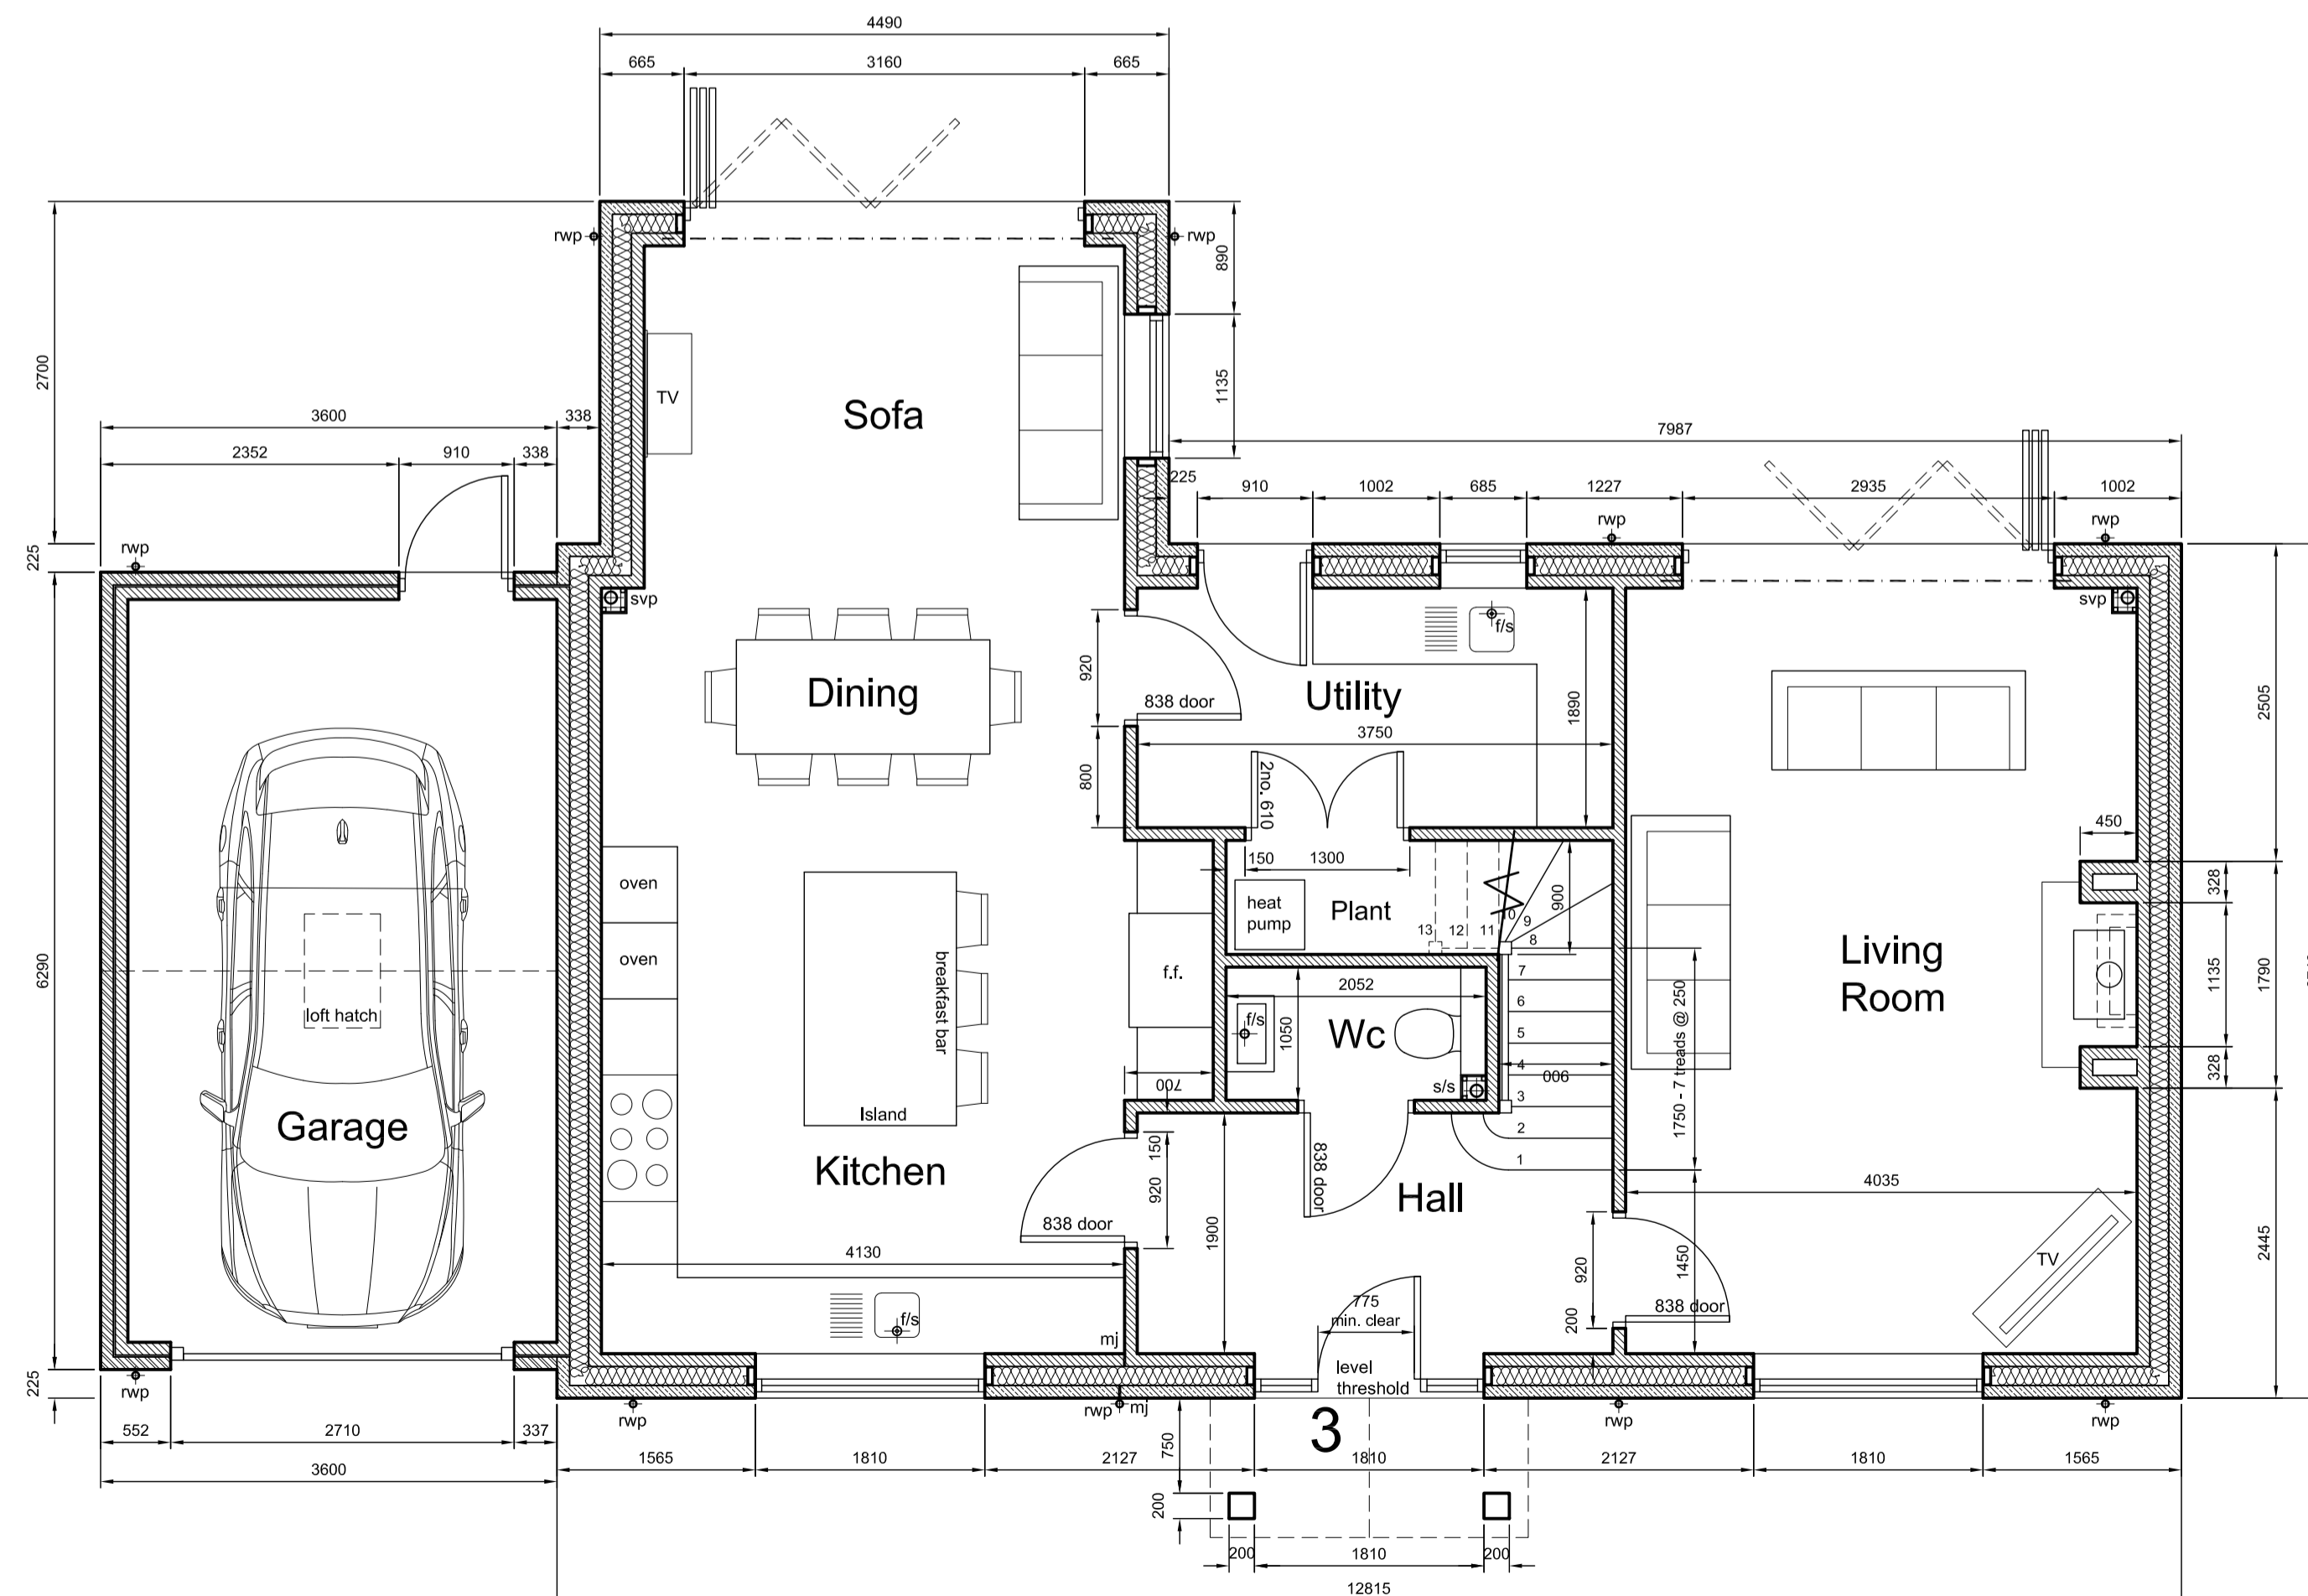

Proposed Ground Floor Plan
Scale 1:50 @ A1 / 1:100 @ A3

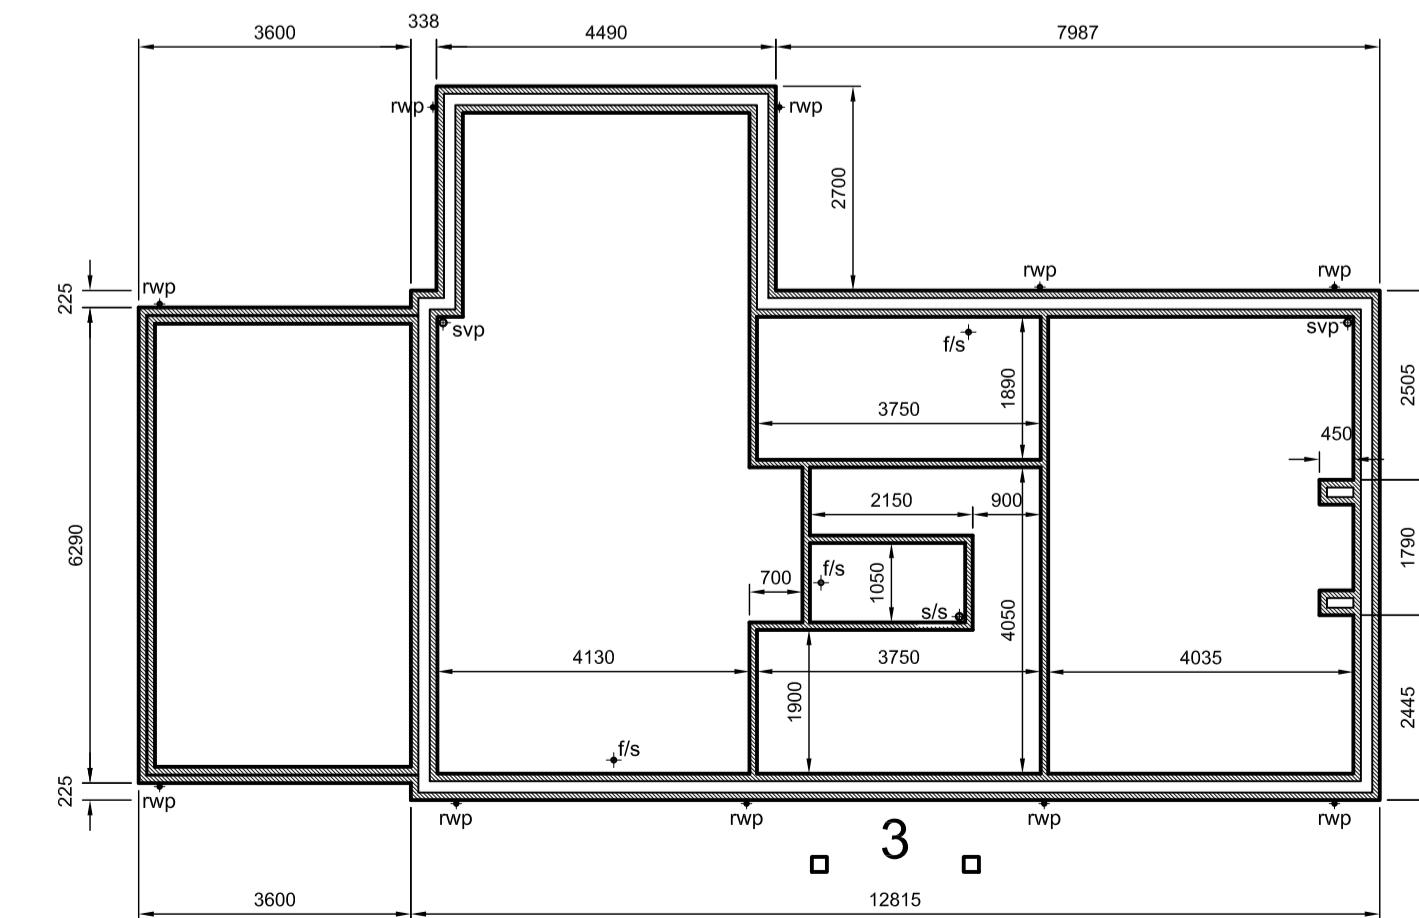

Proposed Setting Out Plan
Scale 1:100 @ A1 / 1:200 @ A3

B. Bracing to FF partitions indicated as per the s/e design.	01.11.24.
A. Updated following structural design.	22.10.24.

revisions	
0	50mm
This drawing may have been reduced - Original Scale 50mm	

design Visual Architecture

t: 01789 292036
m: 07887 661399
w: www.design-visual.co.uk
e: info@design-visual.co.uk

The Studio
14 Sandpiper Close
Stratford upon Avon
Warwickshire
CV37 9EY

© Drawings copyright Design Visual Ltd

project
**Proposed Development at,
Land Rear of Rowlands Way,
Whatcote
CV36 5ES
for A P Francis Builders Ltd**

title
**BUILDING REGULATIONS -
Plot 3 -
Proposed Plans**

scale	As Shown	date	May 2024
drg.no.	730 - 10	rev	B