




Proposed Front Elevation (North West)
Scale 1:50 @ A1 / 1:100 @ A3

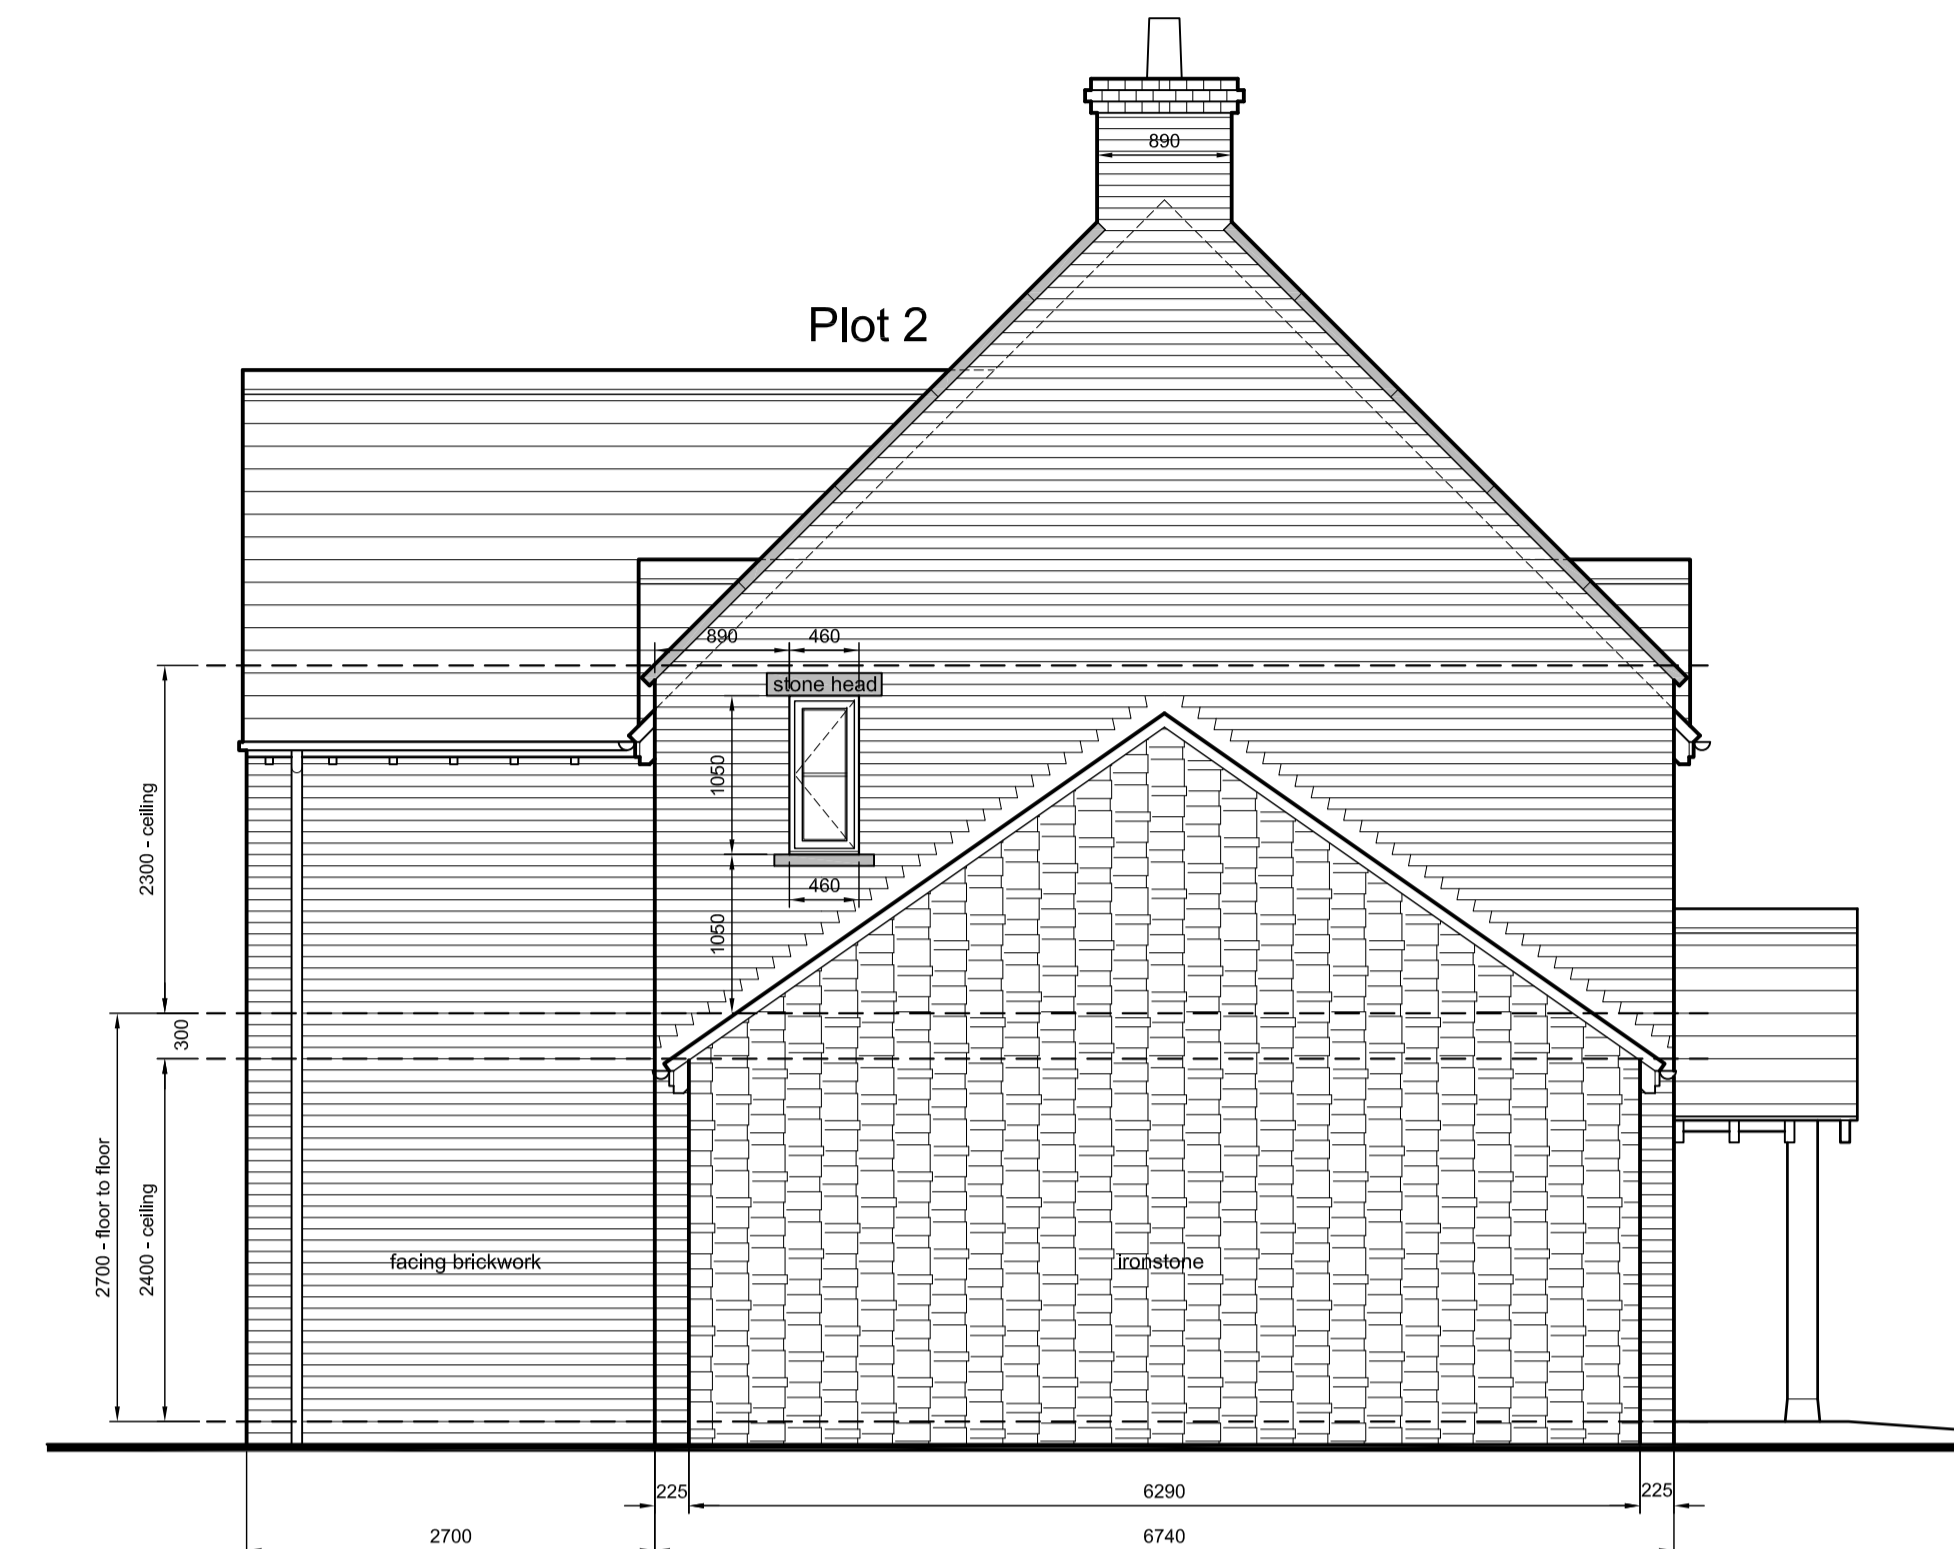

Proposed Side Elevation (North East)
Scale 1:50 @ A1 / 1:100 @ A3



Proposed Rear Elevation (South East)
Scale 1:50 @ A1 / 1:100 @ A3




Proposed Side Elevation (South West)
Scale 1:50 @ A1 / 1:100 @ A3



Proposed Site Plan
Scale 1:1000 @ A1 / 1:2000 @ A3

revisions

 

design
Visual
Architecture

t: 01789 292036
m: 07887 661399
w: www.design-visual.co.uk
e: info@design-visual.co.uk

The Studio
14 Sandpiper Close
Stratford upon Avon
Warwickshire
CV37 9EY

© Drawings copyright Design Visual Ltd

project
**Proposed Development at,
Land Rear of Rowlands Way,
Whatcote
CV36 5ES
for A P Francis Builders Ltd**

title
**BUILDING REGULATIONS -
Plot 2 -
Proposed Elevations**

scale	As Shown	date	May 2024
drg.no.	730 - 08	rev	or