



KEY:

 NEW WALLS

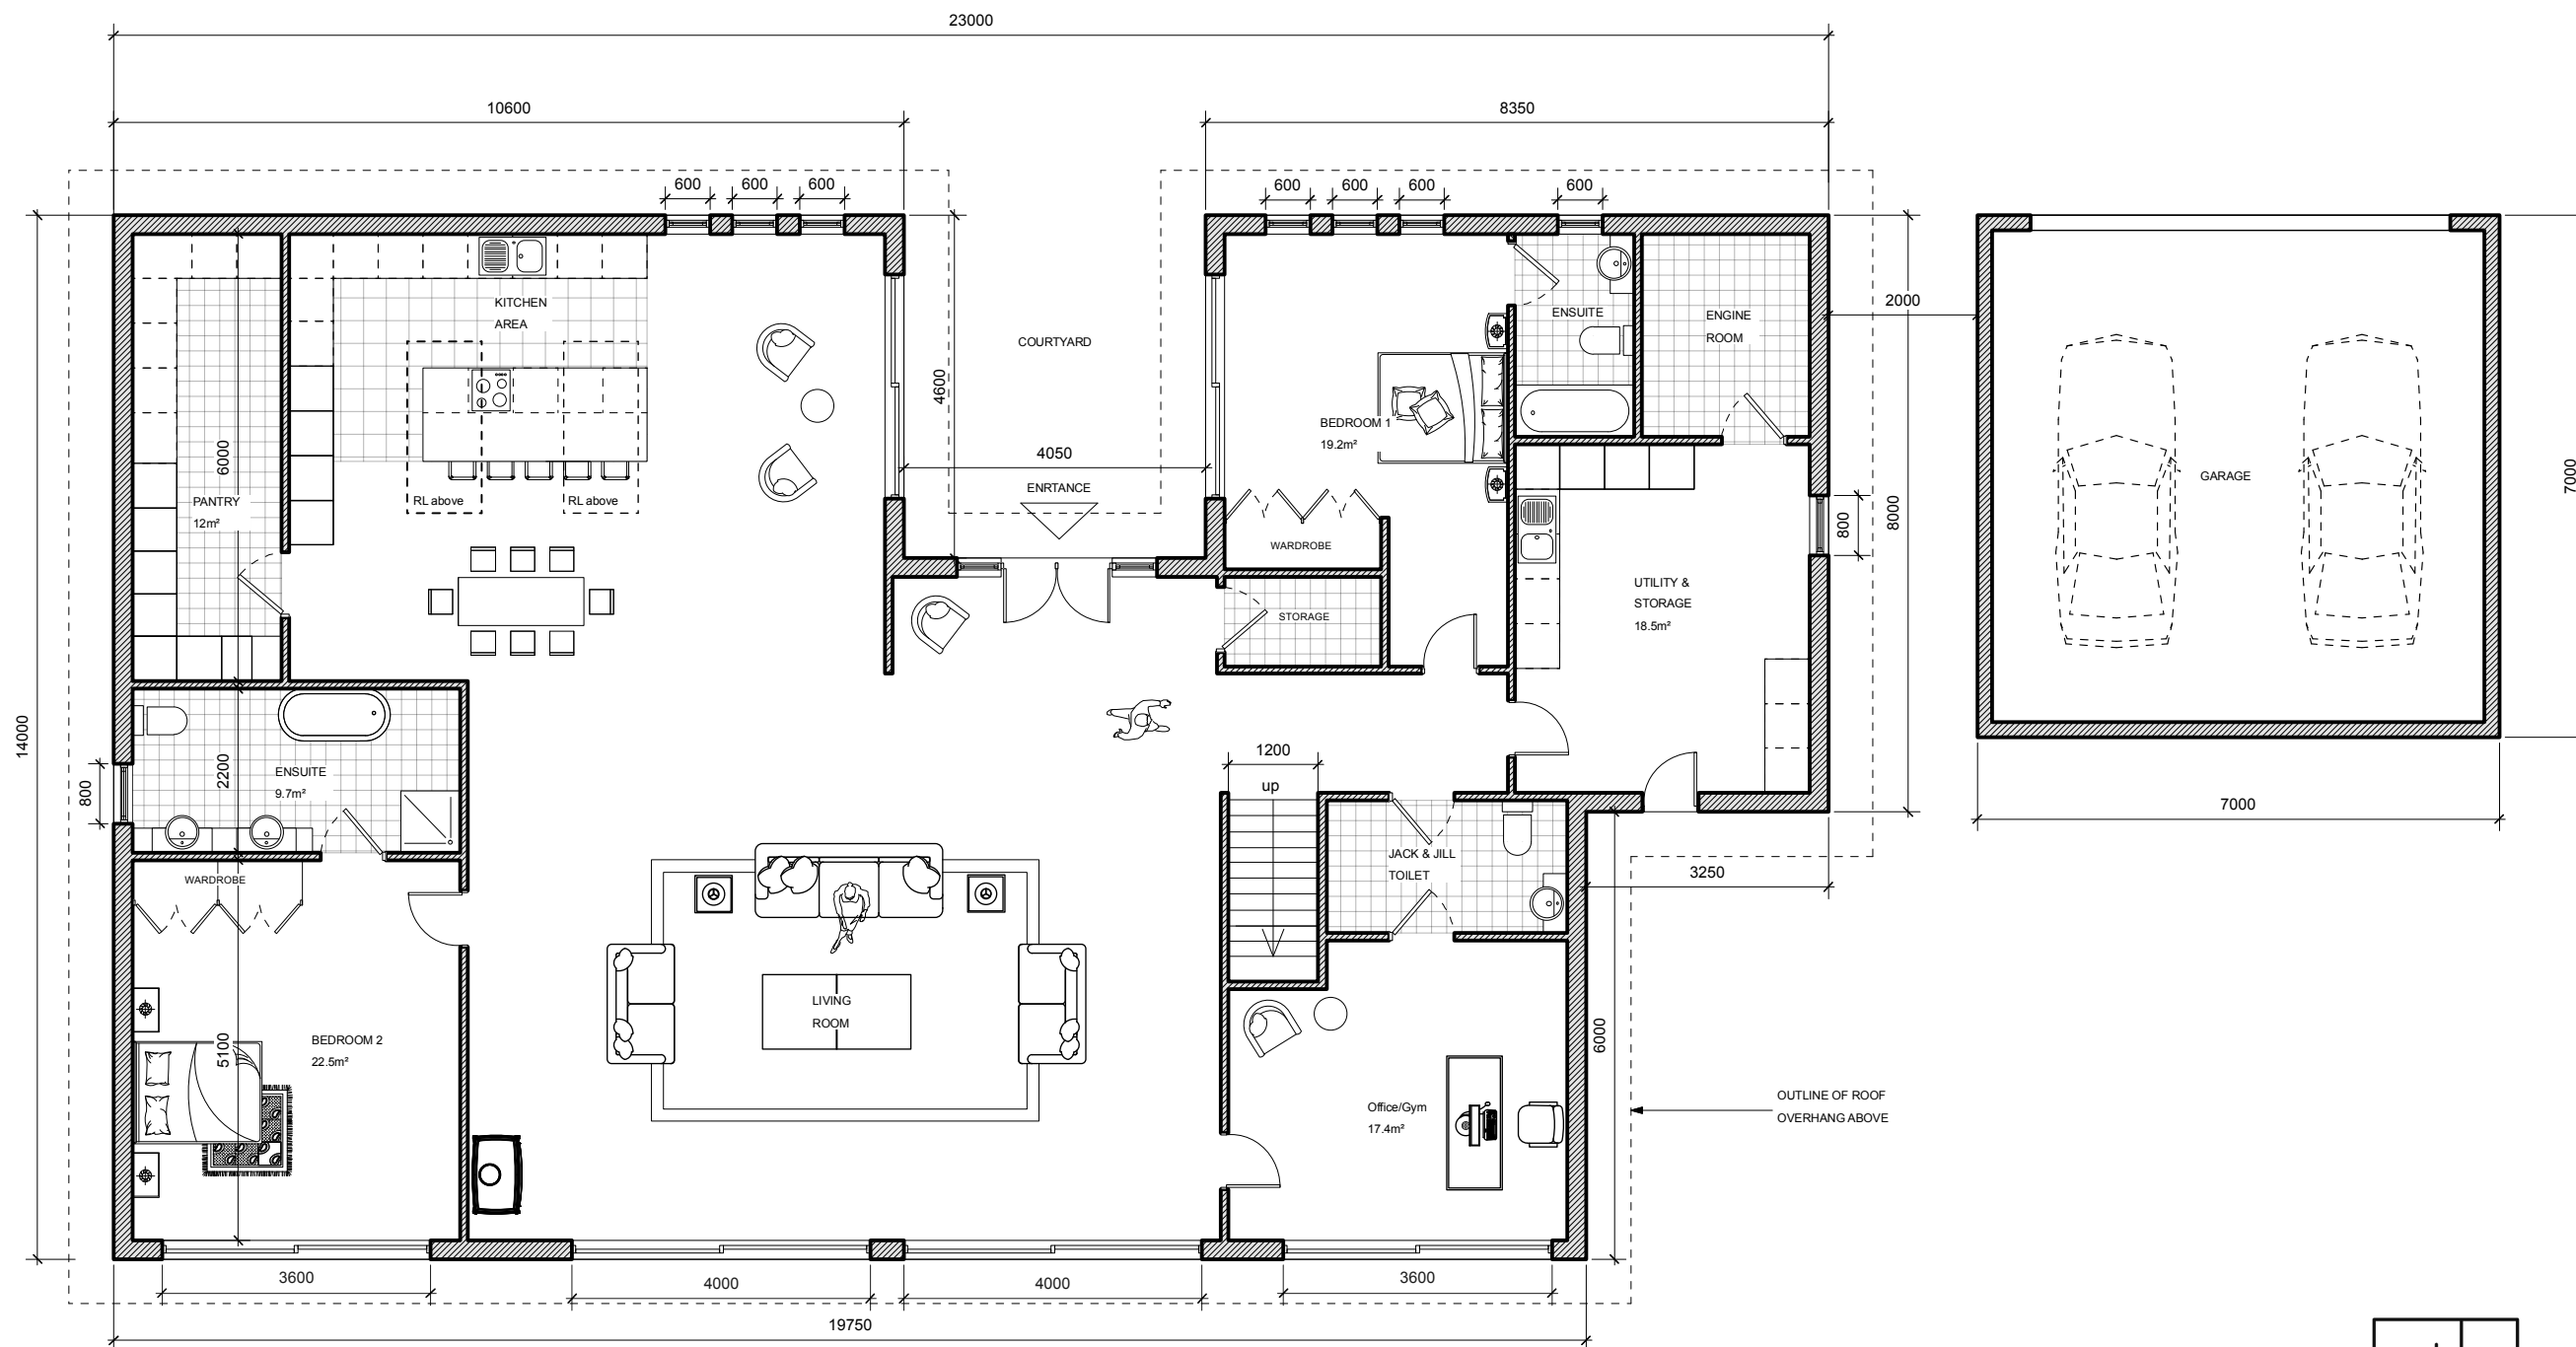

PROPOSED GROUND FLOOR PLAN

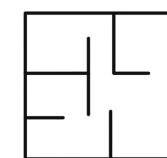



MIOLTA EGU
DESIGN

Project:
NEW DWELLING
Site:
**Paddox Place, Moreton Paddox,
Warwickshire, CV35 9BT**

Scale:
1:100 @ A3

Date:
April 2025

Dwg No:
0504 10

  

PROPOSED FLOOR PLANS