


EXISTING PLANS/ELEVATIONS:

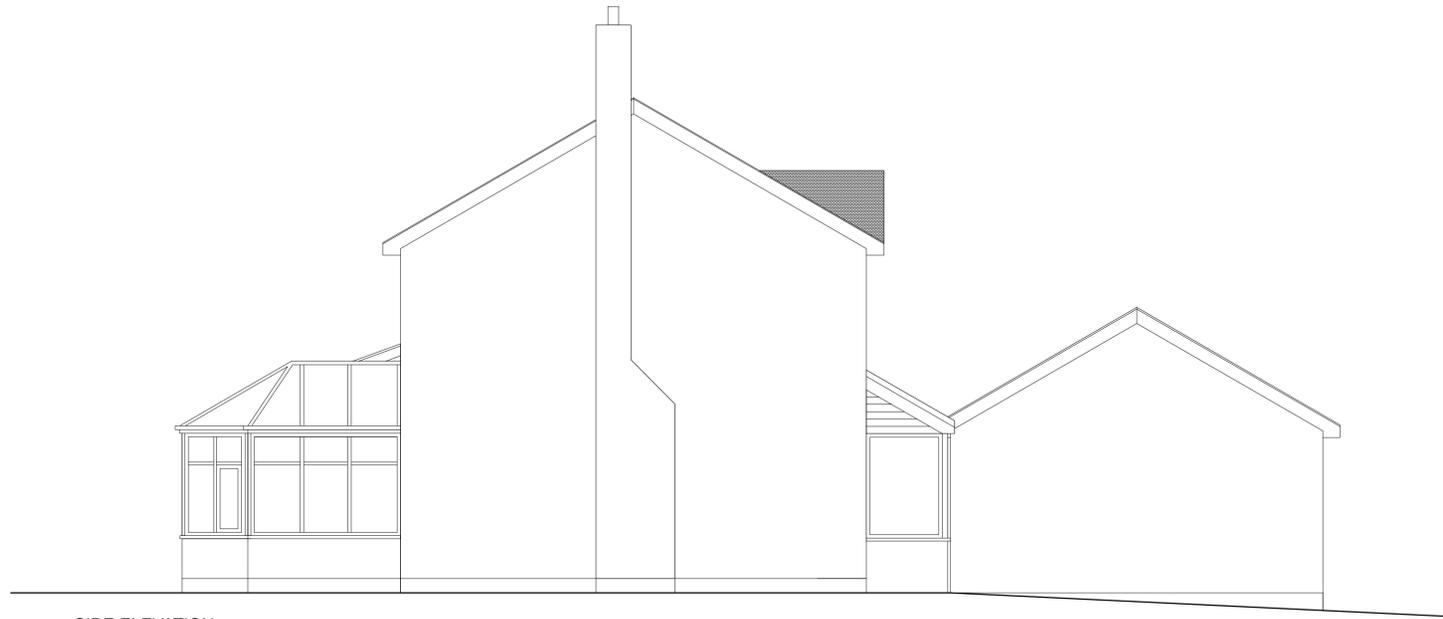


SIDE ELEVATION:



FRONT ELEVATION:



REAR ELEVATION:

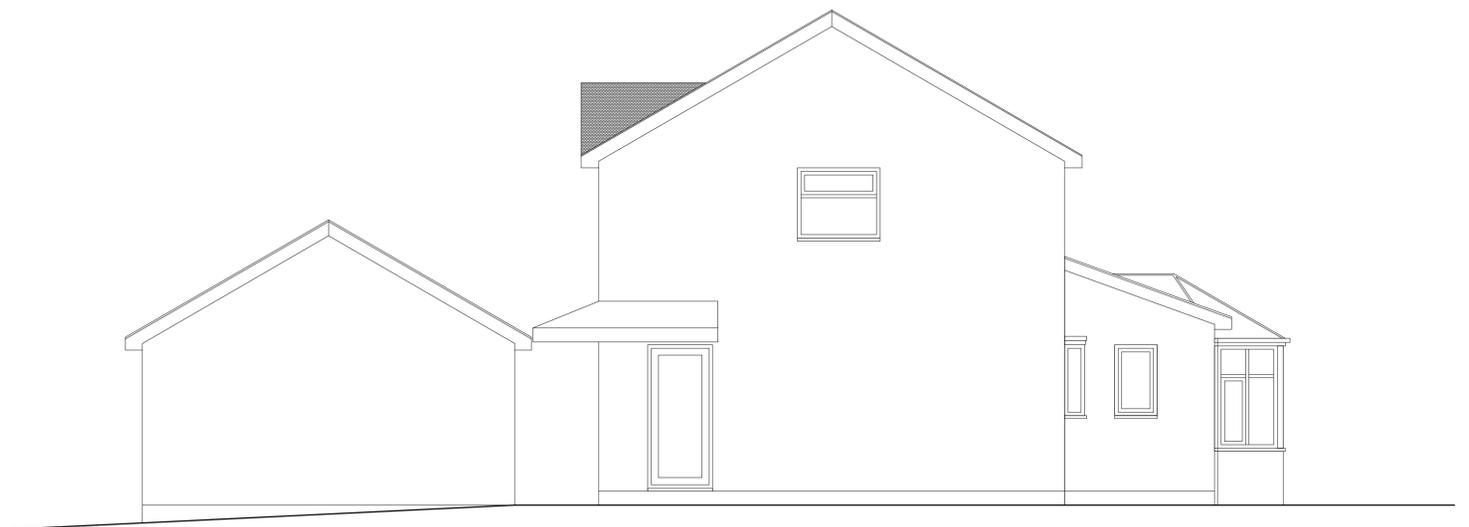

SIDE ELEVATION:

NOTE: THIS DRAWING IS TO BE READ IN CONJUNCTION WITH ALL OTHER DRAWINGS (S. ENGS., SITE SURVEY INFORMATION AND STANDARD SPECIFICATION) ANY ANOMALIES ENCOUNTERED ARE TO BE COMMUNICATED BACK TO THE ARCHITECT PENDING FURTHER INFORMATION.
 ALL DIMENSIONS INDICATED ARE TO BE CHECKED ON SITE FOR ACCURACY - ANY DISCREPANCIES ARE TO BE COMMUNICATED BACK TO THE ARCHITECT PENDING FURTHER INFORMATION. THIS DRAWING IS PREPARED FOR PLANNING AND BUILDING REGULATIONS ONLY AND NOT A WORKING DRAWING.

project		8 Netherstone Grove Sutton Coldfield West Mids B74 4EE	
drawing title		Existing Elevations	
project number	NG/01	drawing number	NG/01/02
drawing revision		scale	1:50 - @ A1
date	December 2020	drawn by	TK
		checked by	