



PROPOSED PLANS/ELEVATIONS:




SIDE ELEVATION:

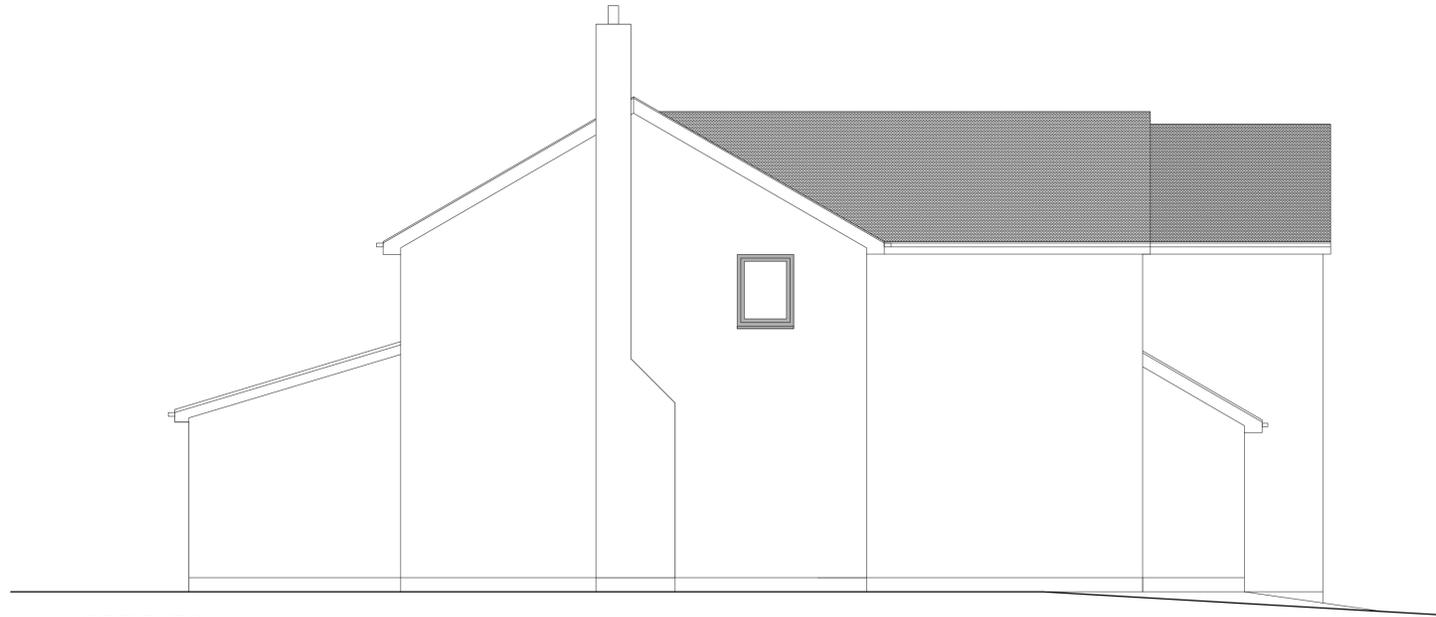

FRONT ELEVATION:

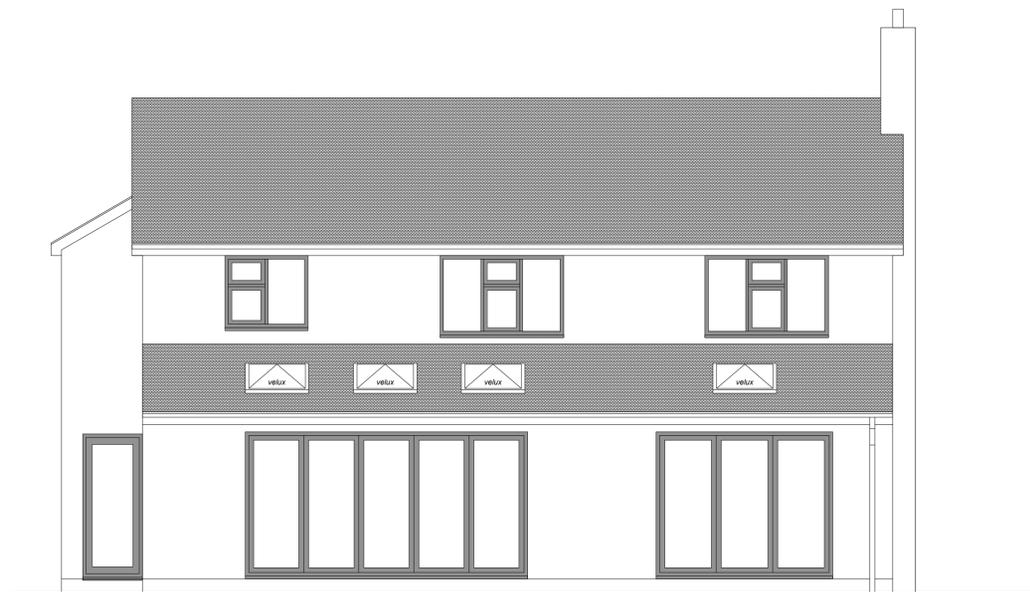

REAR ELEVATION:

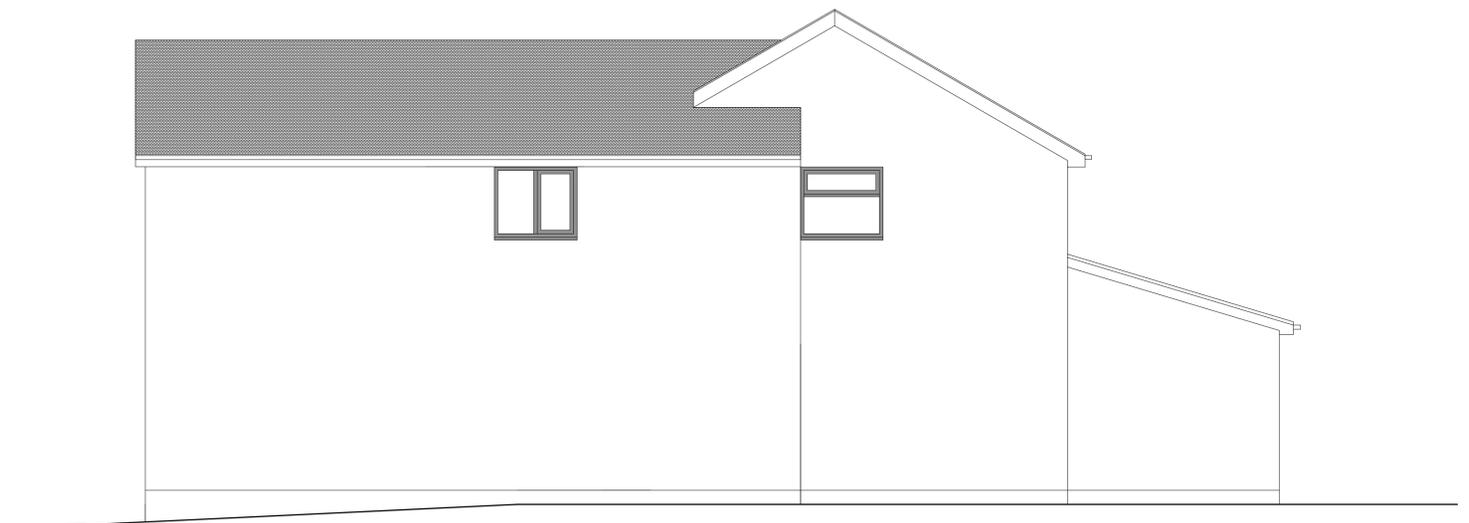

SIDE ELEVATION:

NOTE: THIS DRAWING IS TO BE READ INCONJUNCTION WITH ALL OTHER DRAWINGS (S. ENGS., SITE SURVEY INFORMATION AND STANDARD SPECIFICATION) ANY ANOMALIES ENCOUNTERED ARE TO BE COMMUNICATED BACK TO THE ARCHITECT PENDING FURTHER INFORMATION.

ALL DIMENSIONS INDICATED ARE TO BE CHECKED ON SITE FOR ACCURACY - ANY DISCREPANCIES ARE TO BE COMMUNICATED BACK TO THE ARCHITECT PENDING FURTHER INFORMATION. THIS DRAWING IS PREPARED FOR PLANNING AND BUILDING REGULATIONS ONLY AND NOT A WORKING DRAWING.

project	8 Netherstone Grove Sutton Coldfield West Mids B74 4EE		
drawing title	Proposed Elevations		
project number	NG/01	drawing number	NG/01/04 REV B
drawing revision	B	scale	1:50 - @ A1
date	December 2020	drawn by	TJK checked by