



Building A - East Elevation Scale 1:100 @ A1

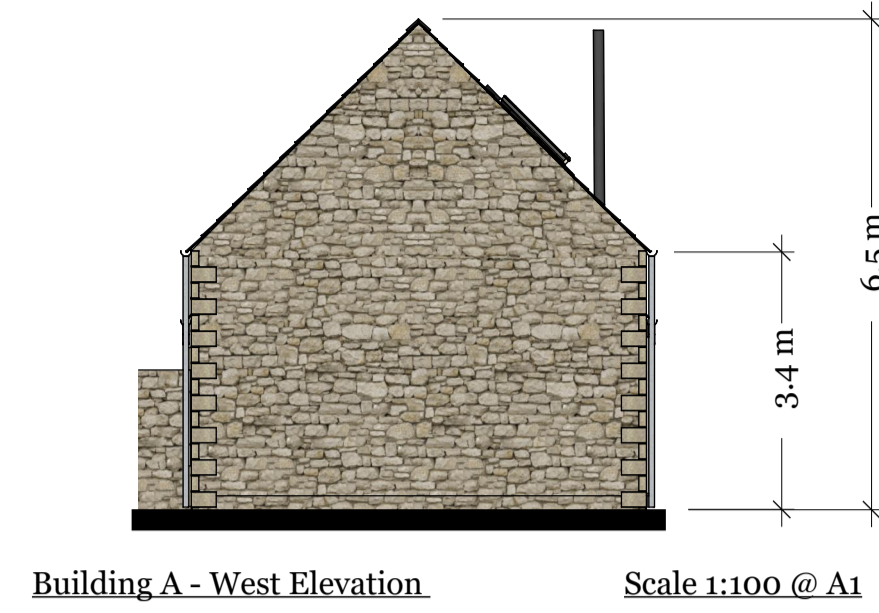


Building A - West Elevation Scale 1:100 @ A1




Building A - South Elevation Scale 1:100 @ A1

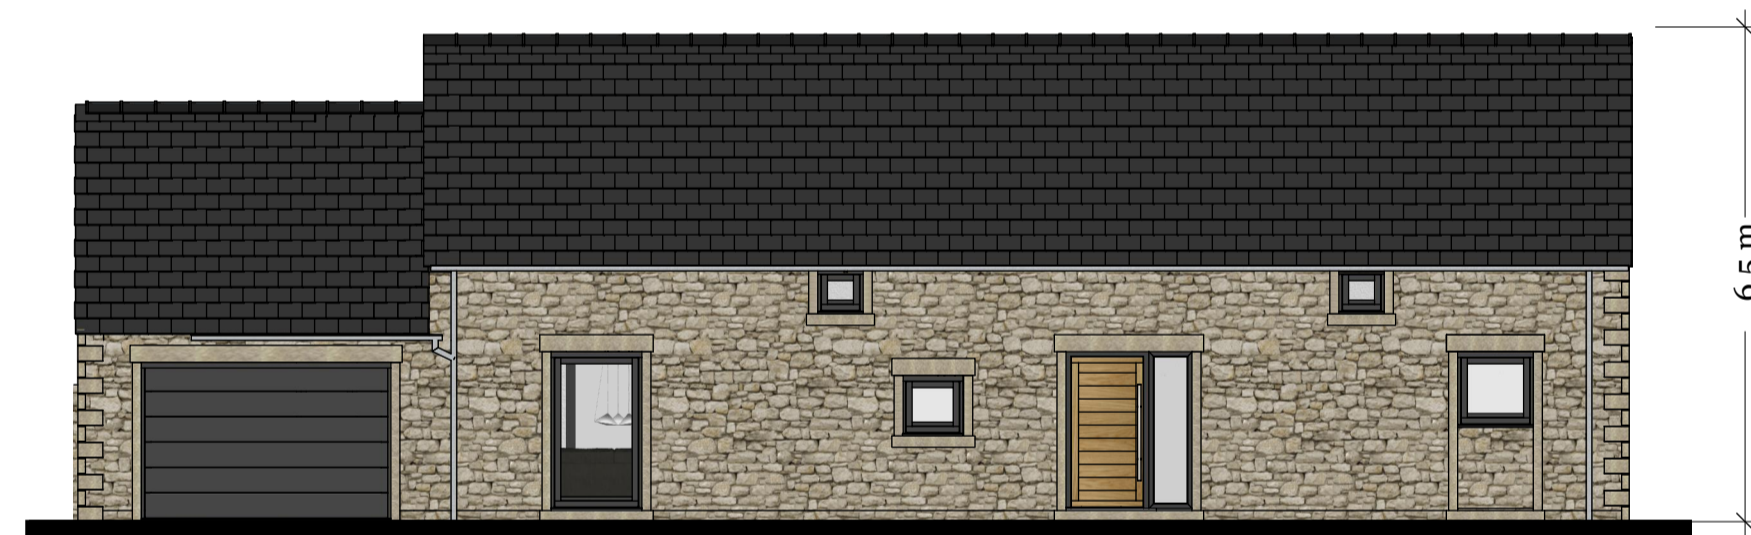

Building A - North Elevation Scale 1:100 @ A1

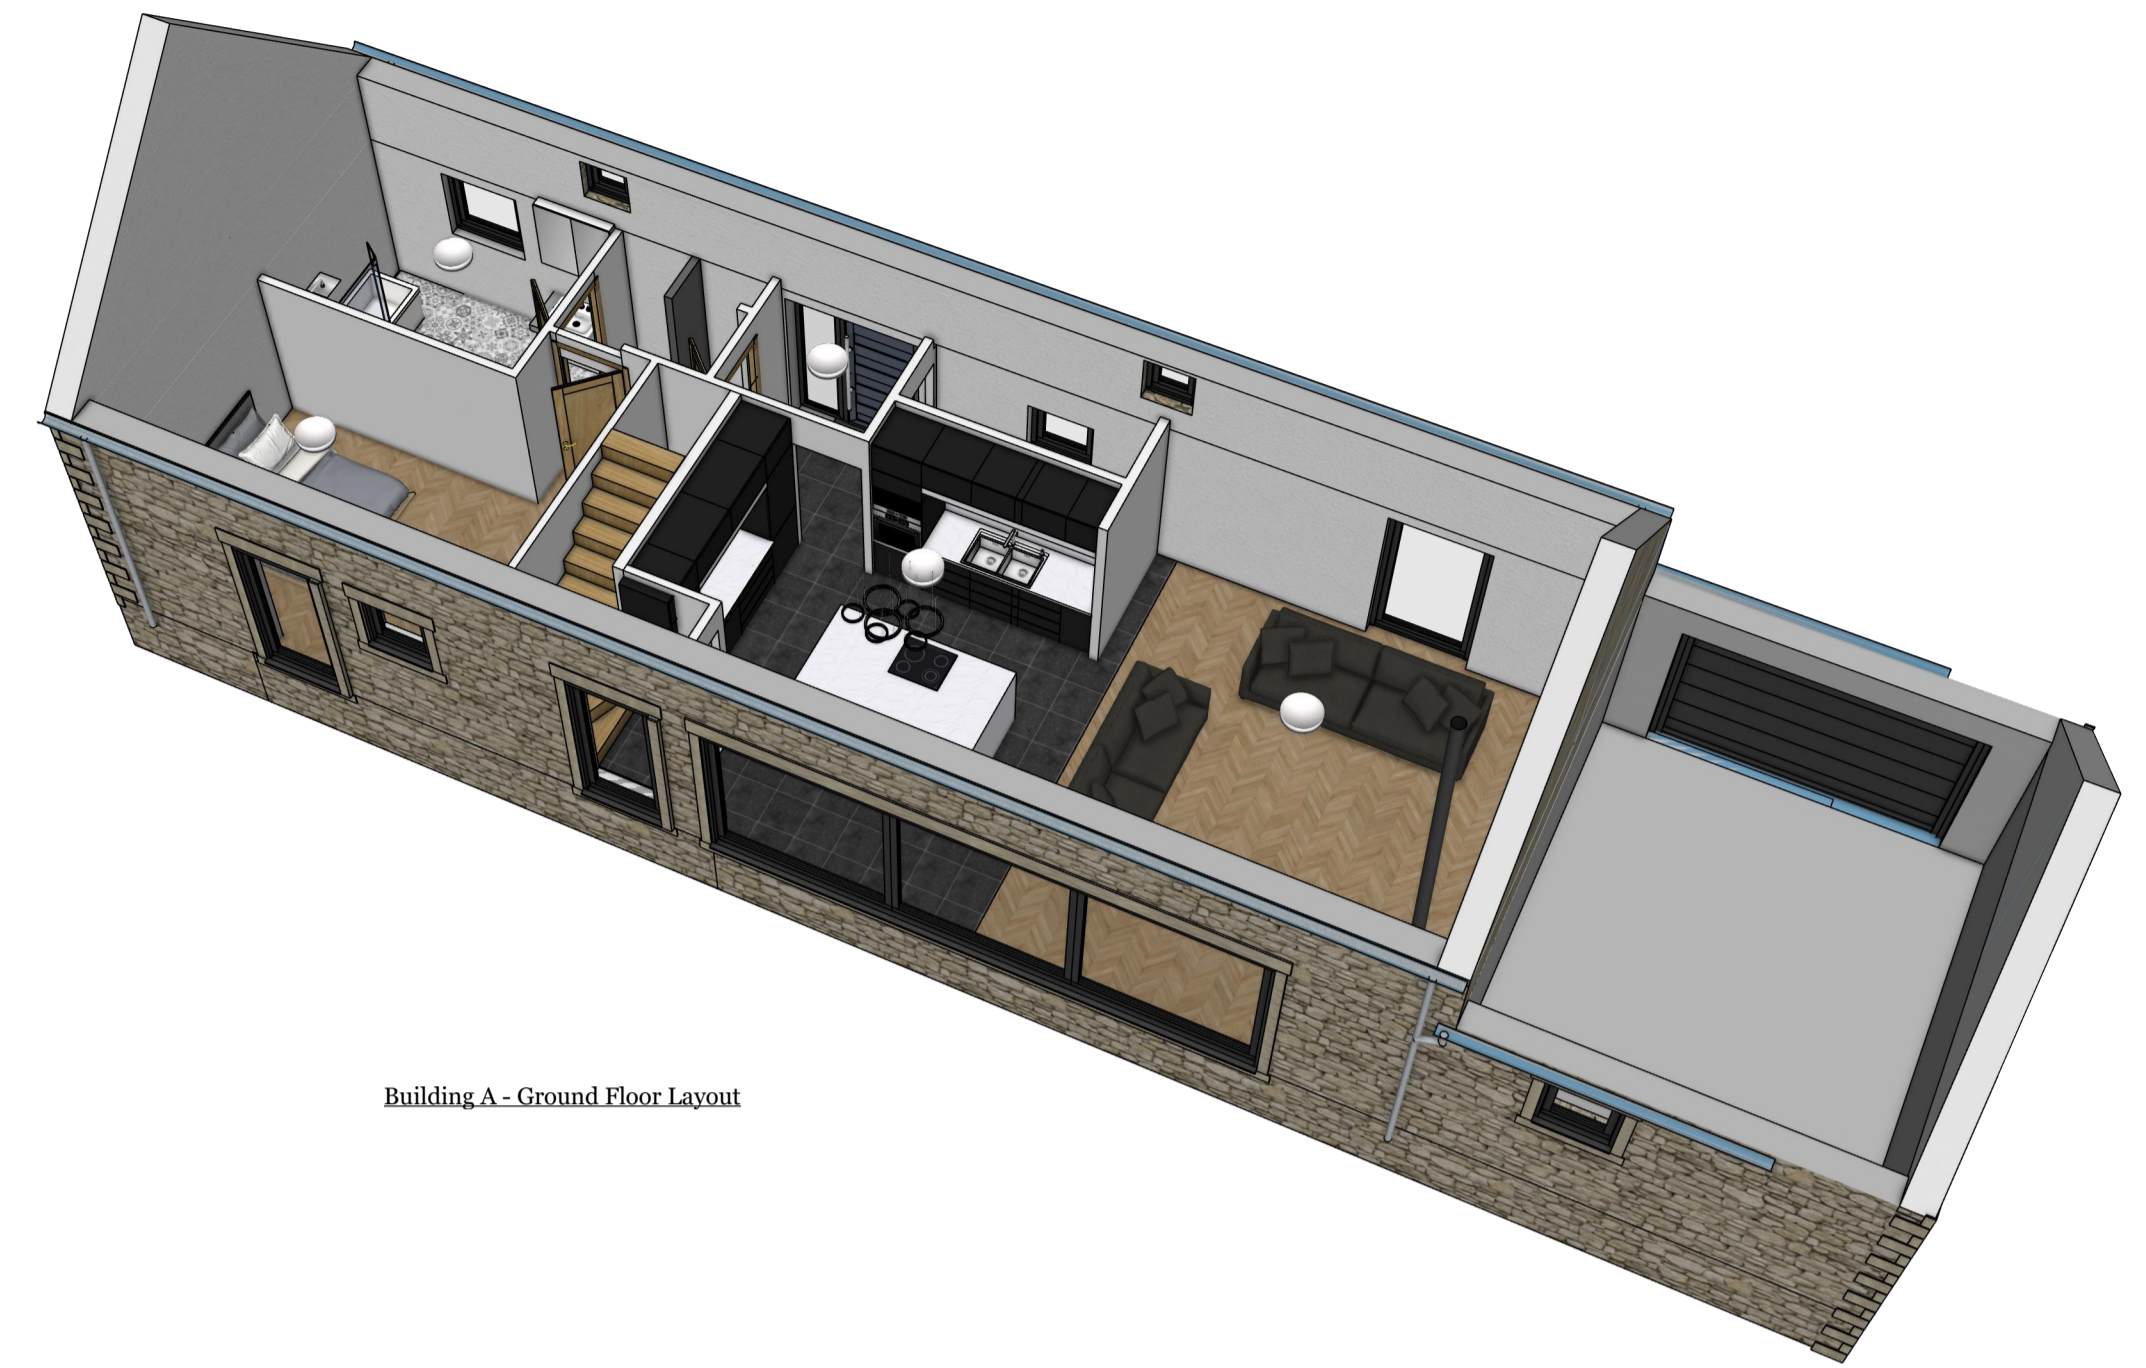


Building A - Ground Floor Layout

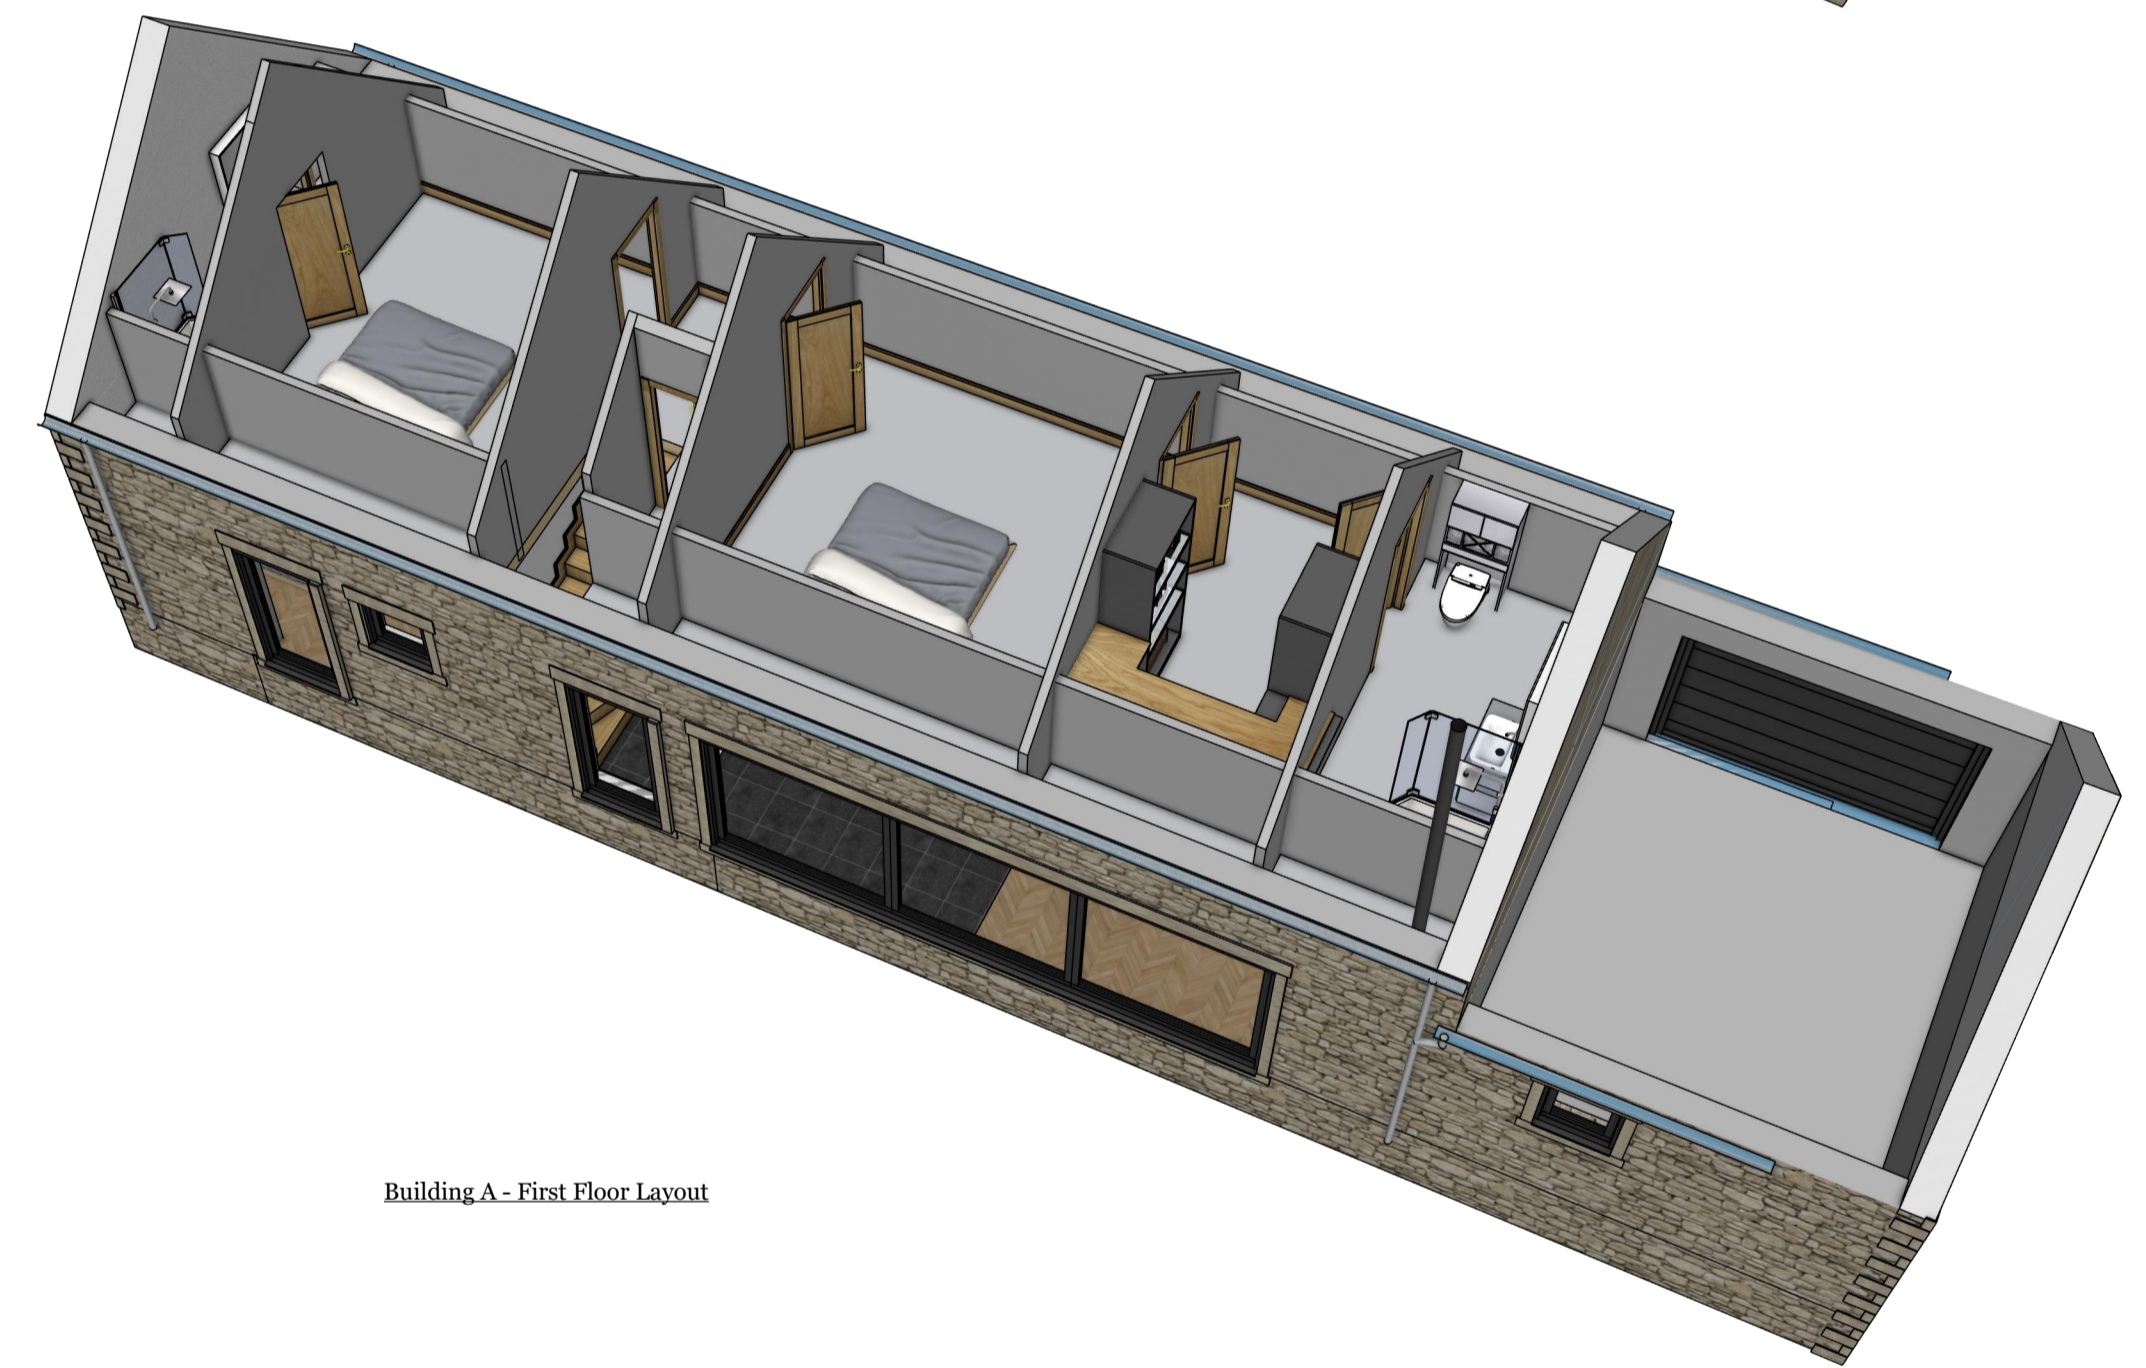

Building A - First Floor Layout


Gross Internal Floor Area - Build A - 191 sqm

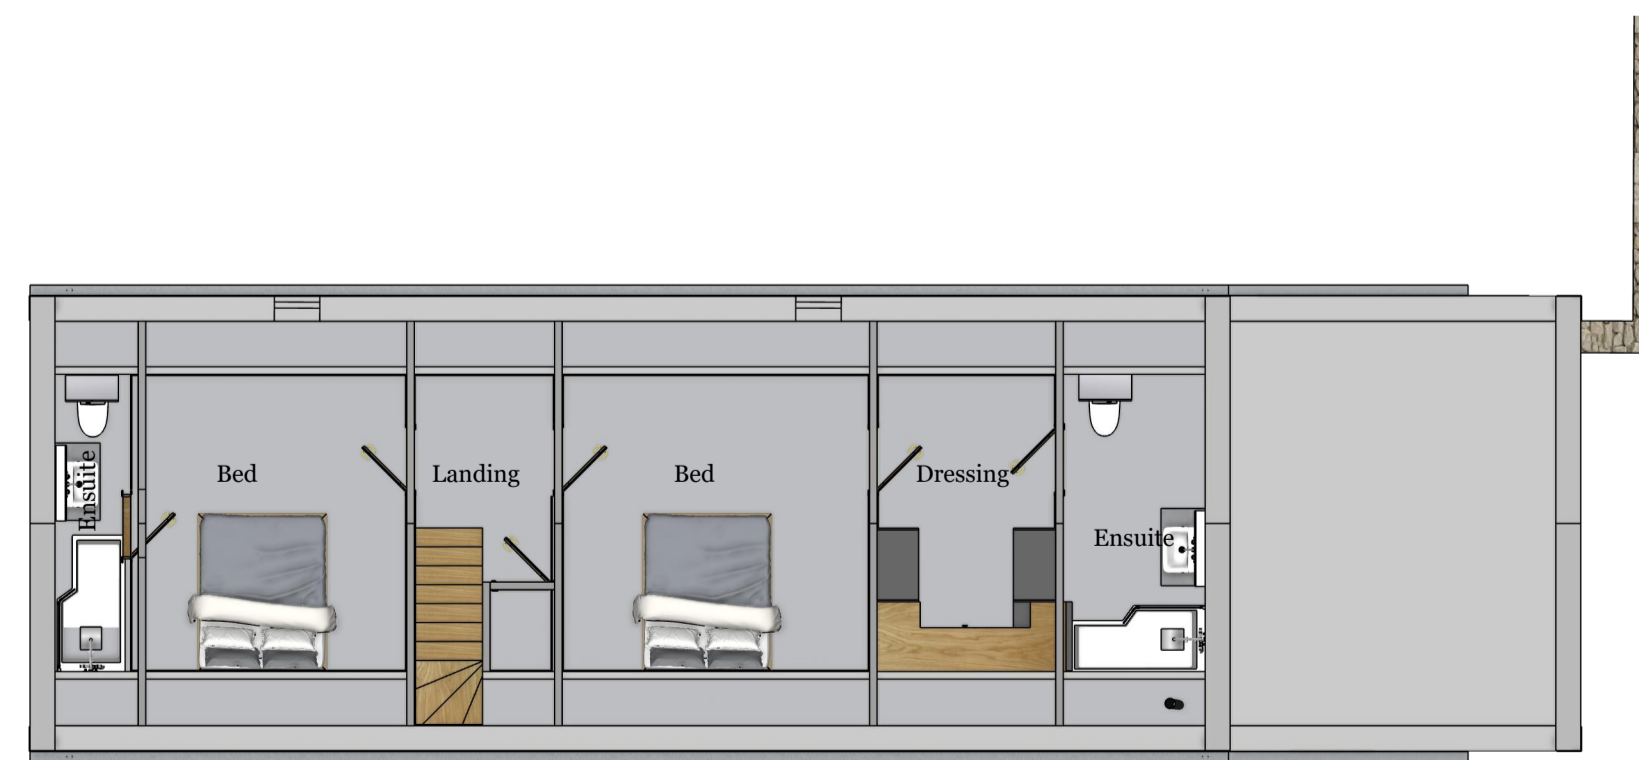

Building A - First Floor Plan Scale 1:100 @ A1



Building A - Ground Floor Plan Scale 1:100 @ A1

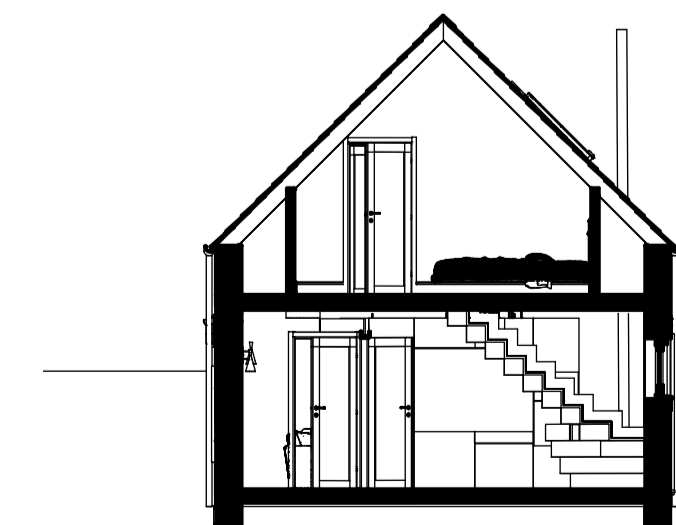

Building B - Section Scale 1:100 @ A1

DWG NO:	Furlong Farm Barns - Building A - Additional Plans
CLIENT:	Mr and Mrs Wagstaffe
PROJECT:	Land to South of Furlong Farm Middle Lane Brassington DE4 4HL
TITLE:	Planning Permission
ORIGIN:	DATE: September 20, 2024
SCALE:	1:100 @ A1