




SOUTH-WEST ELEVATION


House 2

House 1

Westway

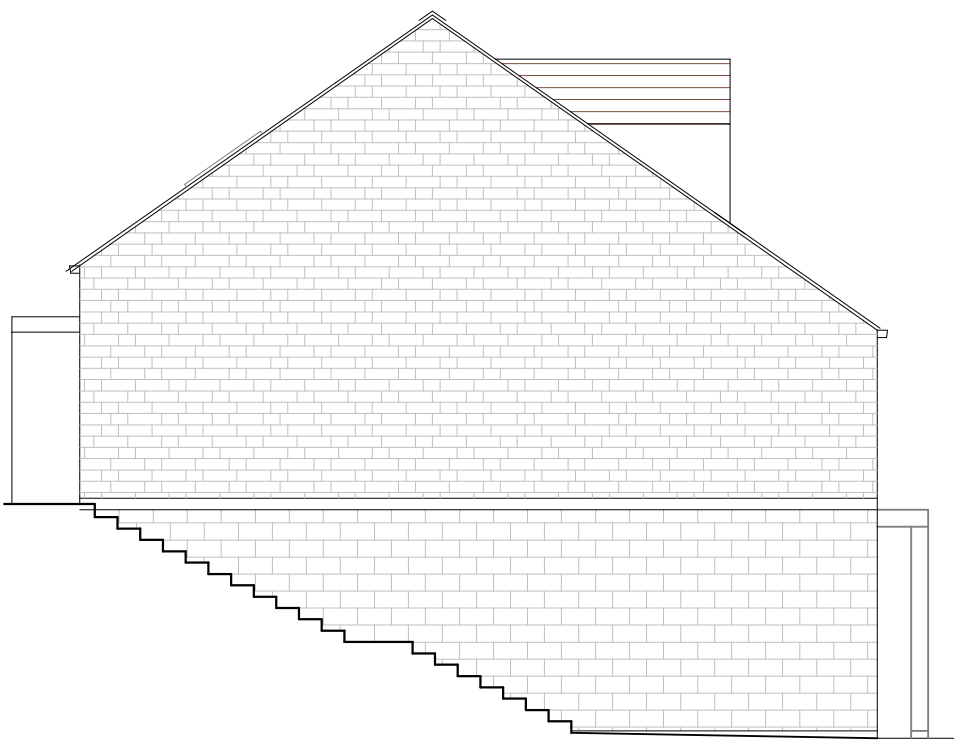


HOUSE 1- NORTH WEST

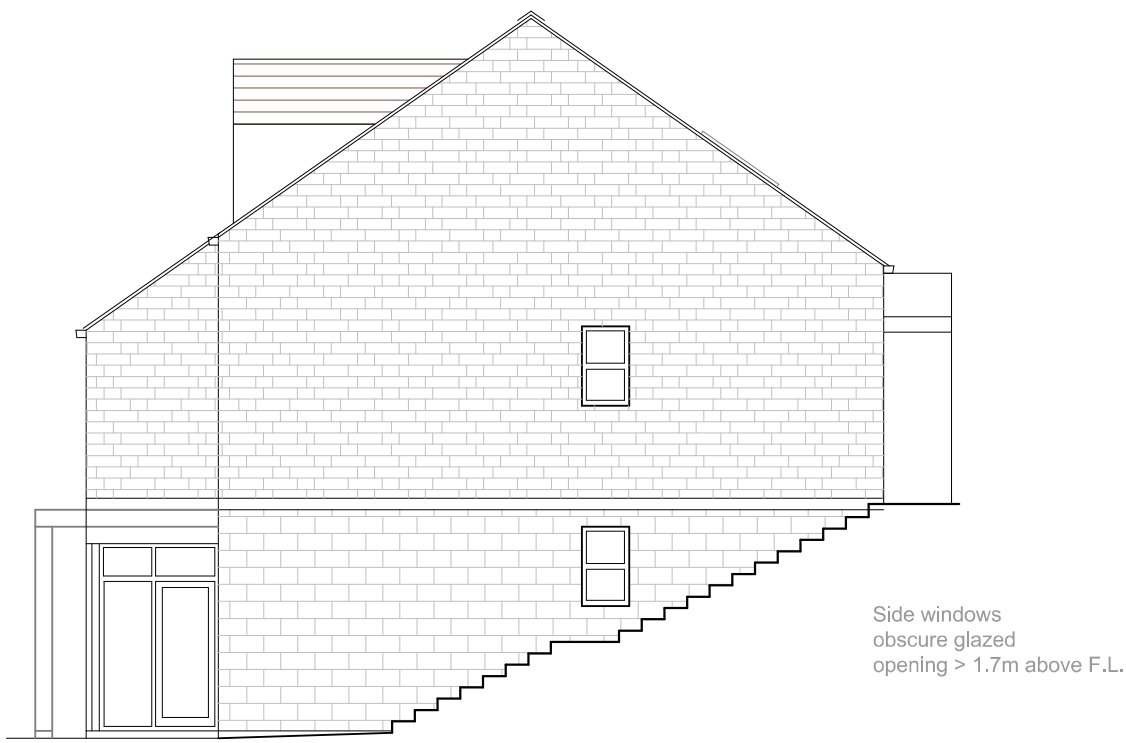


HOUSE 1- SOUTH EAST



HOUSE 2- NORTH WEST

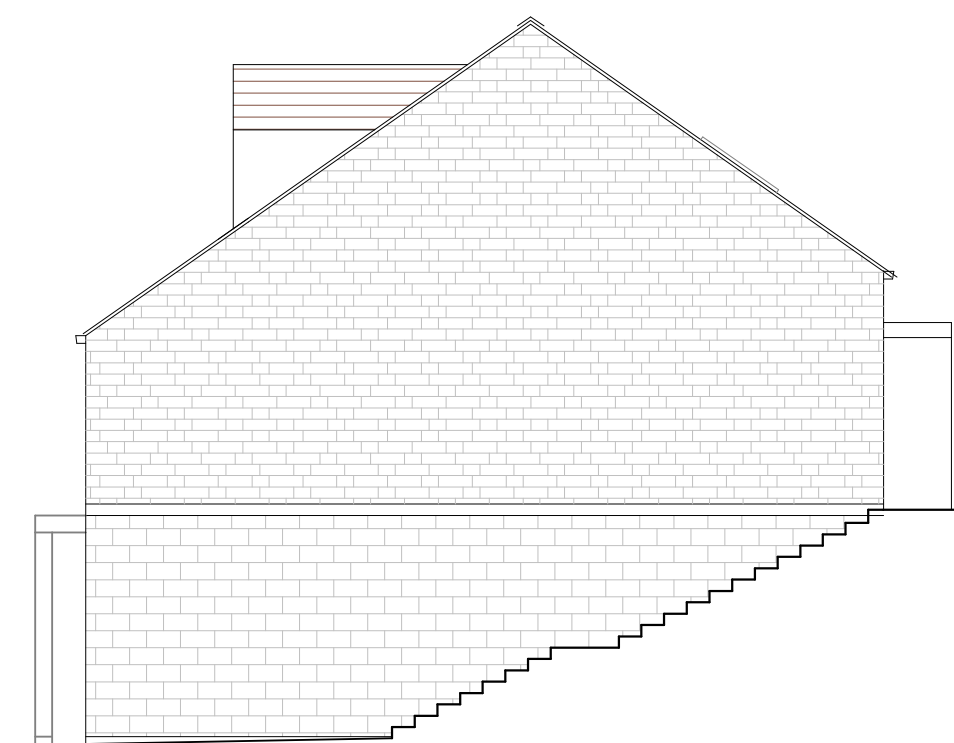

HOUSE 2- SOUTH EAST

 

Client: STATHAM PROPERTIES	Drg Title: PROPOSED REAR ELEVATIONS AND PERSPECTIVE VIEWS	File No: 310	Project: OnS744	<div>OAKENSTONE</div> <div>DESIGN PLANNING BUILD</div> <div>3F Cromford Creative, Cromford Mills, Mill Lane</div> <div>Matlock, DERBYSHIRE, DE4 3RQ</div> <div>TEL: +44 (0)1629 343006</div> <div>www.OakenStone.co.uk E-mail: info@OakenStone.co.uk</div>
Project: NEW AND REPLACEMENT HOUSES	Drg Ref: PROP ELEV 2	Scale: 1:100@A1/ 1:200@A3	Date: 12.07.24	
HALLMOOR ROAD, DARLEY HILLSIDE	V. 06	STATUS: Proposal	Drawn By: Checked By:	