


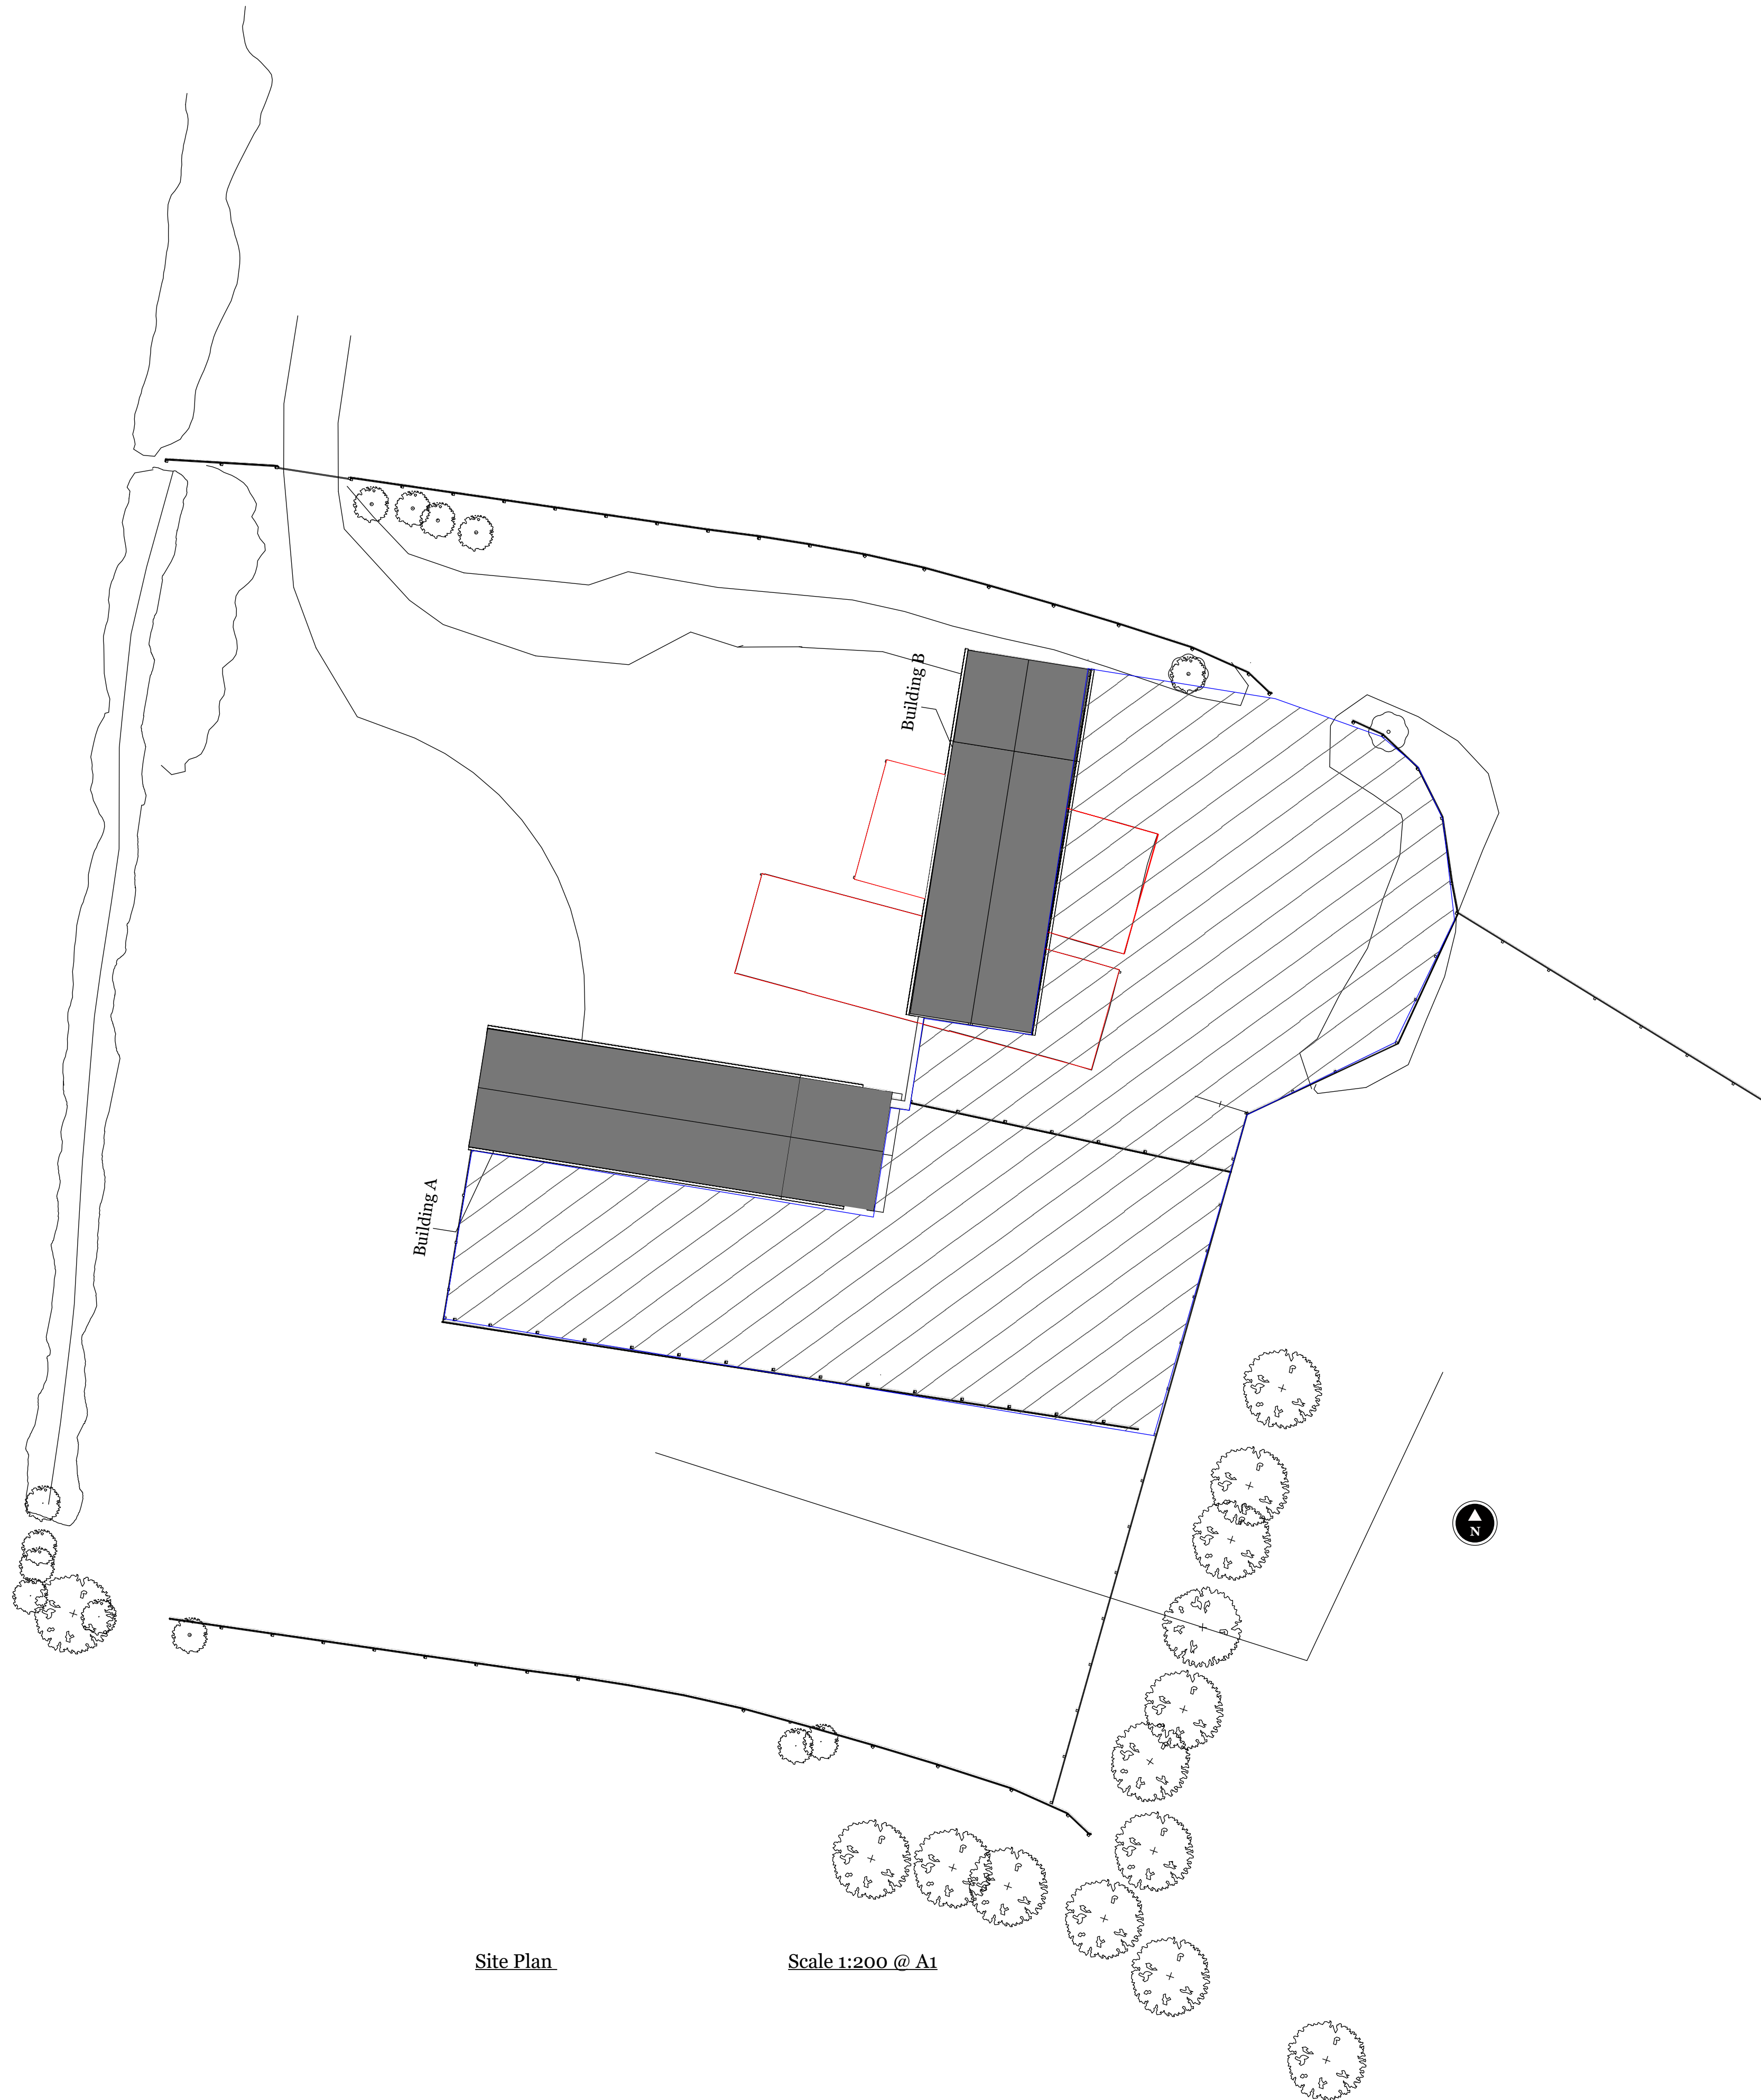

Site Plan

Scale 1:200 @ A1

DWG NO:	Furlong Farm Barns _ Site Plan		
CLIENT:	Mr and Mrs Wagstaffe		
PROJECT:	Land to South of Furlong Farm Middle Lane Brassington DE4 4HL		
TITLE:	Planning Permission		
ORIGIN:	DATE:	September 20, 2024	
SCALE: 1:200 @ A1			