



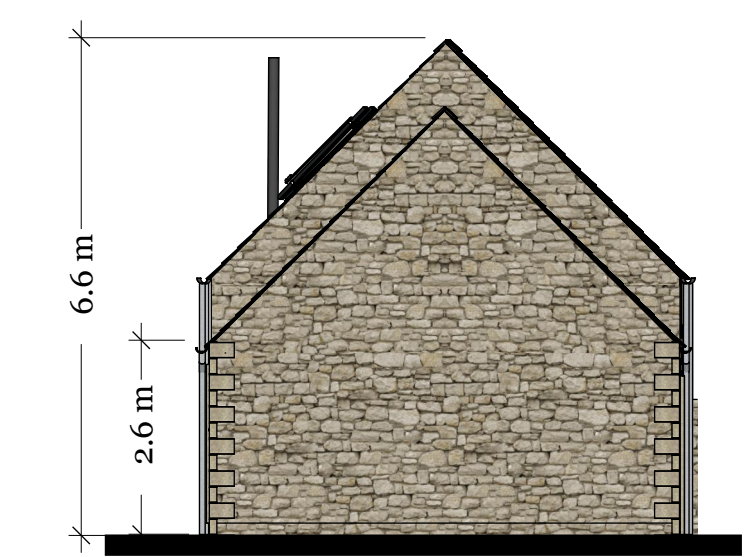

Building B - North Elevation

Scale 1:100 @ A1

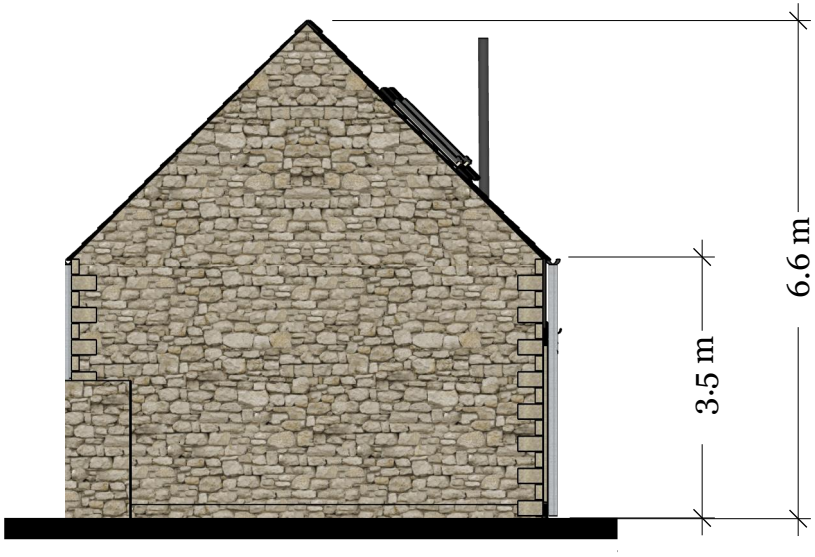

Building B - South Elevation

Scale 1:100 @ A1



Building B - West Elevation

Scale 1:100 @ A1




Building B - East Elevation

Scale 1:100 @ A1




Building B - Ground Floor Layout

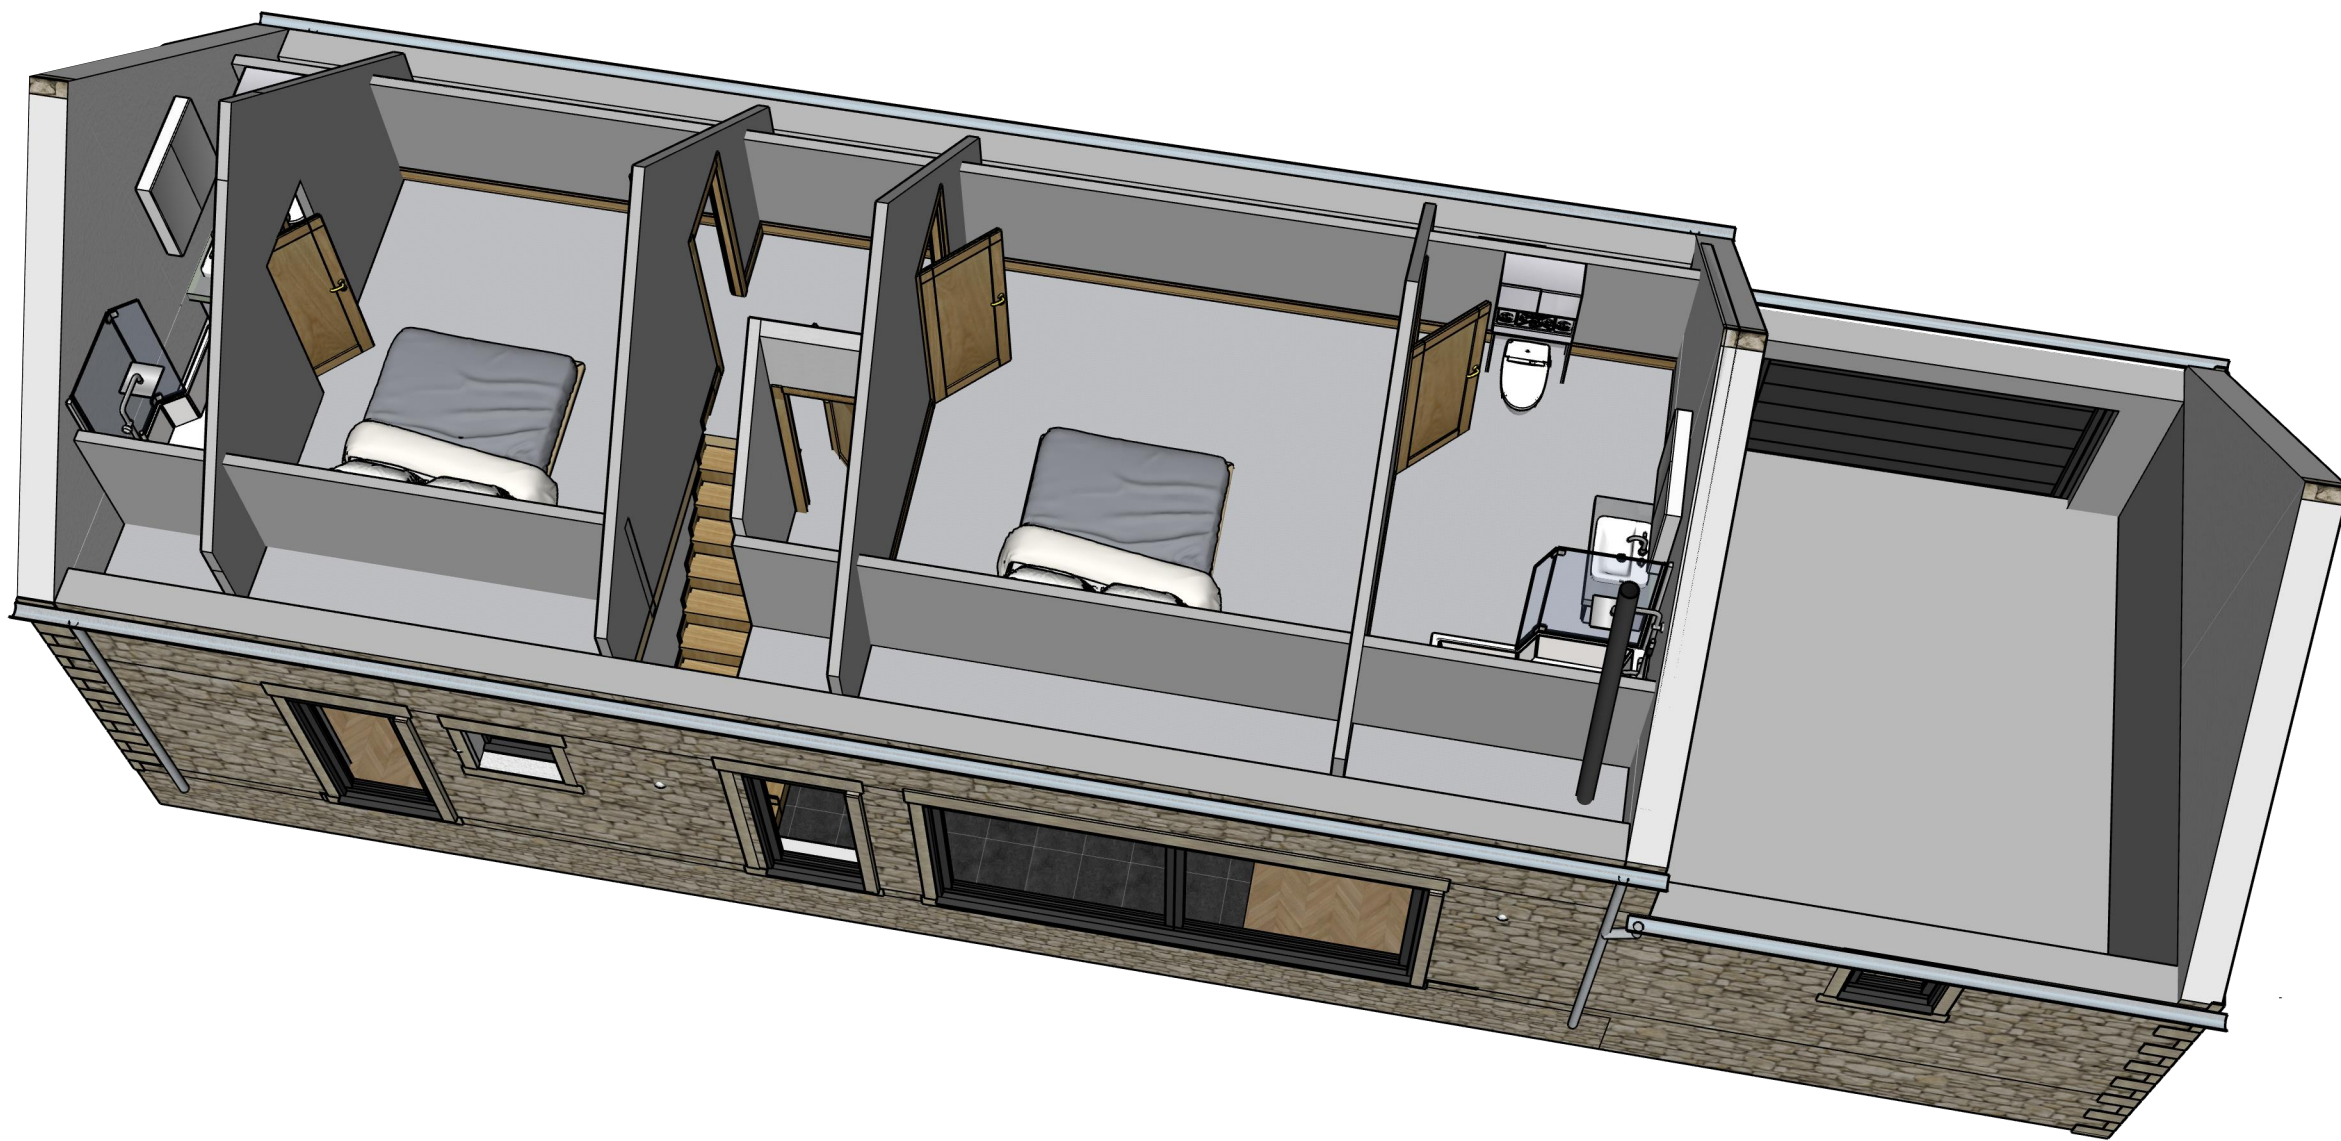

Building B - First Floor Layout

Gross Internal Floor Area - Build B - 163 sqm

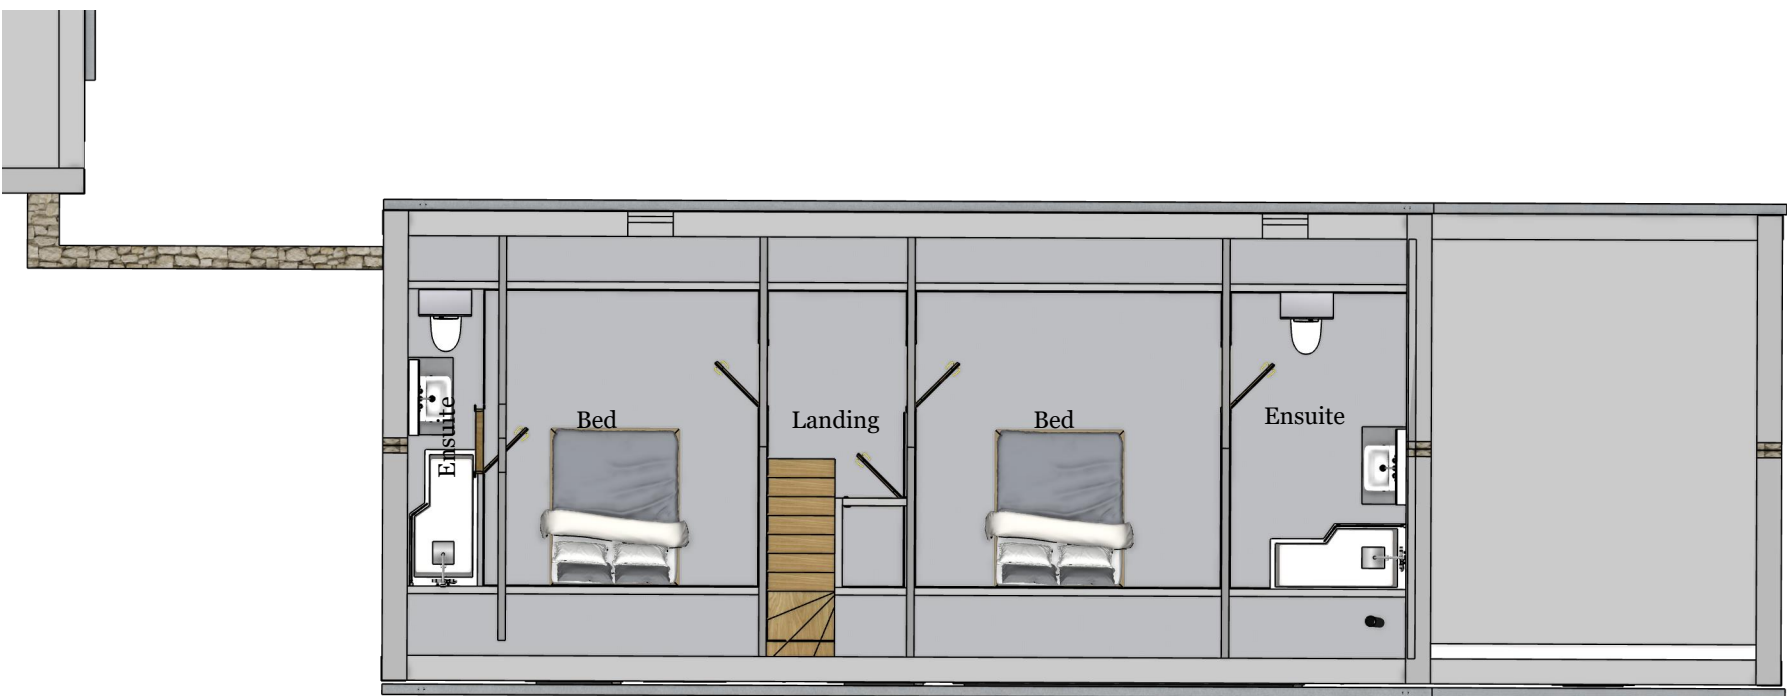


Building B - First Floor Plan

Scale 1:100 @ A1



Building B - Ground Floor Plan

Scale 1:100 @ A1

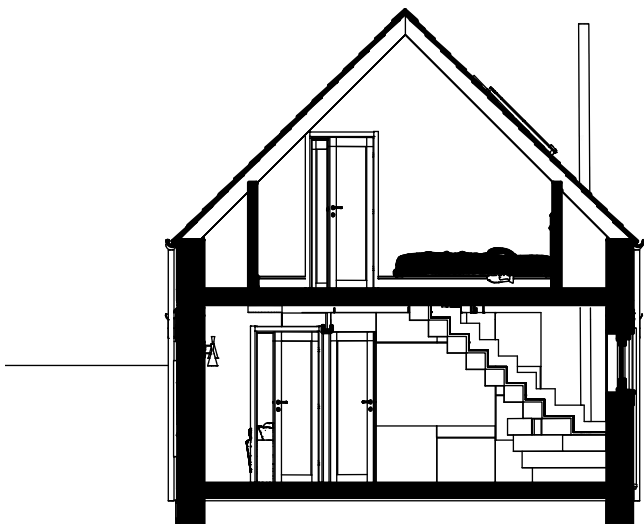

Building B - Section

Scale 1:100 @ A1

|          |                                                               |
|----------|---------------------------------------------------------------|
| DWG NO:  | Furlong Farm Barns - Building B - Additional Plans            |
| CLIENT:  | Mr and Mrs Wagstaffe                                          |
| PROJECT: | Land to South of Furlong Farm Middle Lane Brassington DE4 4HL |
| TITLE:   | Planning Permission                                           |
| ORIGIN:  | DATE: September 20, 2024                                      |
| SCALE:   | 1:100 @ A1                                                    |
|          |                                                               |
|          |                                                               |