




WEST ELEVATION (road side)

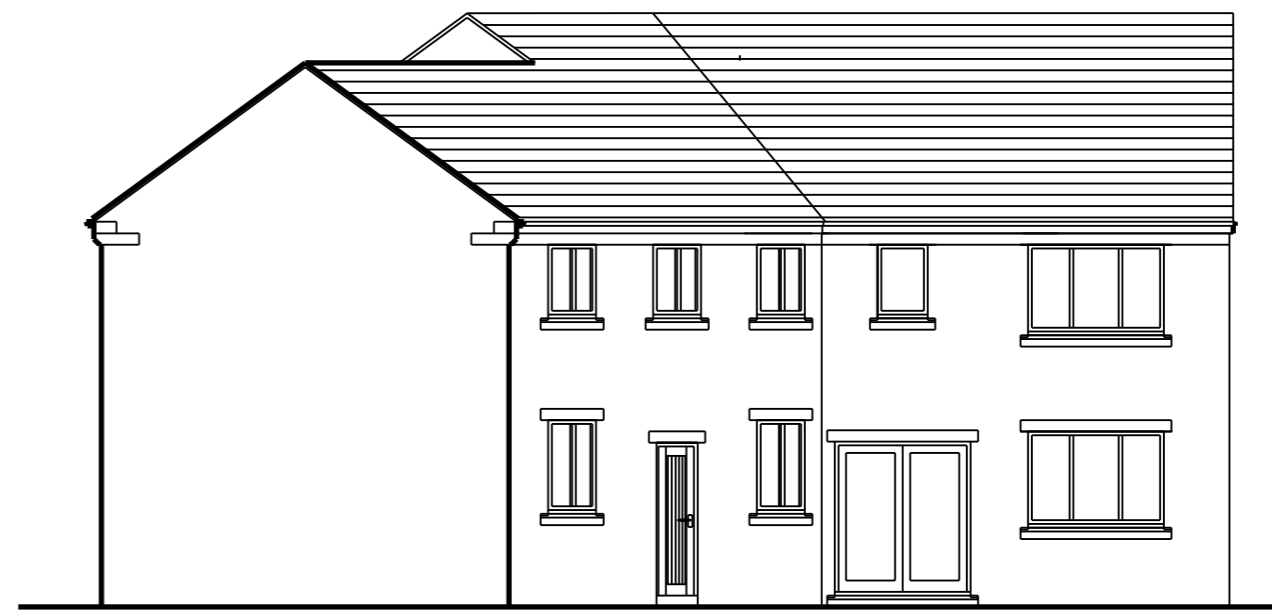

EAST ELEVATION (garden side)



NORTH ELEVATION



SOUTH ELEVATION

- Roofs: Interlocking Modern plain grey tiles
- Walls: Reconstructed tumbled and split face stone in natural / buff
- Heads and sills: Reconstructed smooth stone in buff
- Windows and Doors: UPVC white / oak
- Garage Doors: Sectional and up and over GRP with woodgrain in white / oak
- Fascias and soffits: Timber painted black
- Gutters and downpipes: Ogee section gutters and square downpipes in UPVC black

LEE ARCHITECTS LTD
 Leepark House
 449 Chester Road
 Manchester M16 9HA
 T 0161 873 7788
 M 07710 539748
 E info@leearchitects.co.uk
 copyright reserved

CLIENT HOPWOOD HOMES LTD

PROJECT Land at Hallsteads
 Dove Holes
 Derbyshire

DRAWING Scheme A House Type L
 Elevations

DRAWING NUMBER L558 / 57

DATE 27-09-18

SCALE 1:100 @A3

