


General Note: Do not scale off this drawing  
All dimensions, levels, and positions of services to be confirmed on site prior to commencement of works

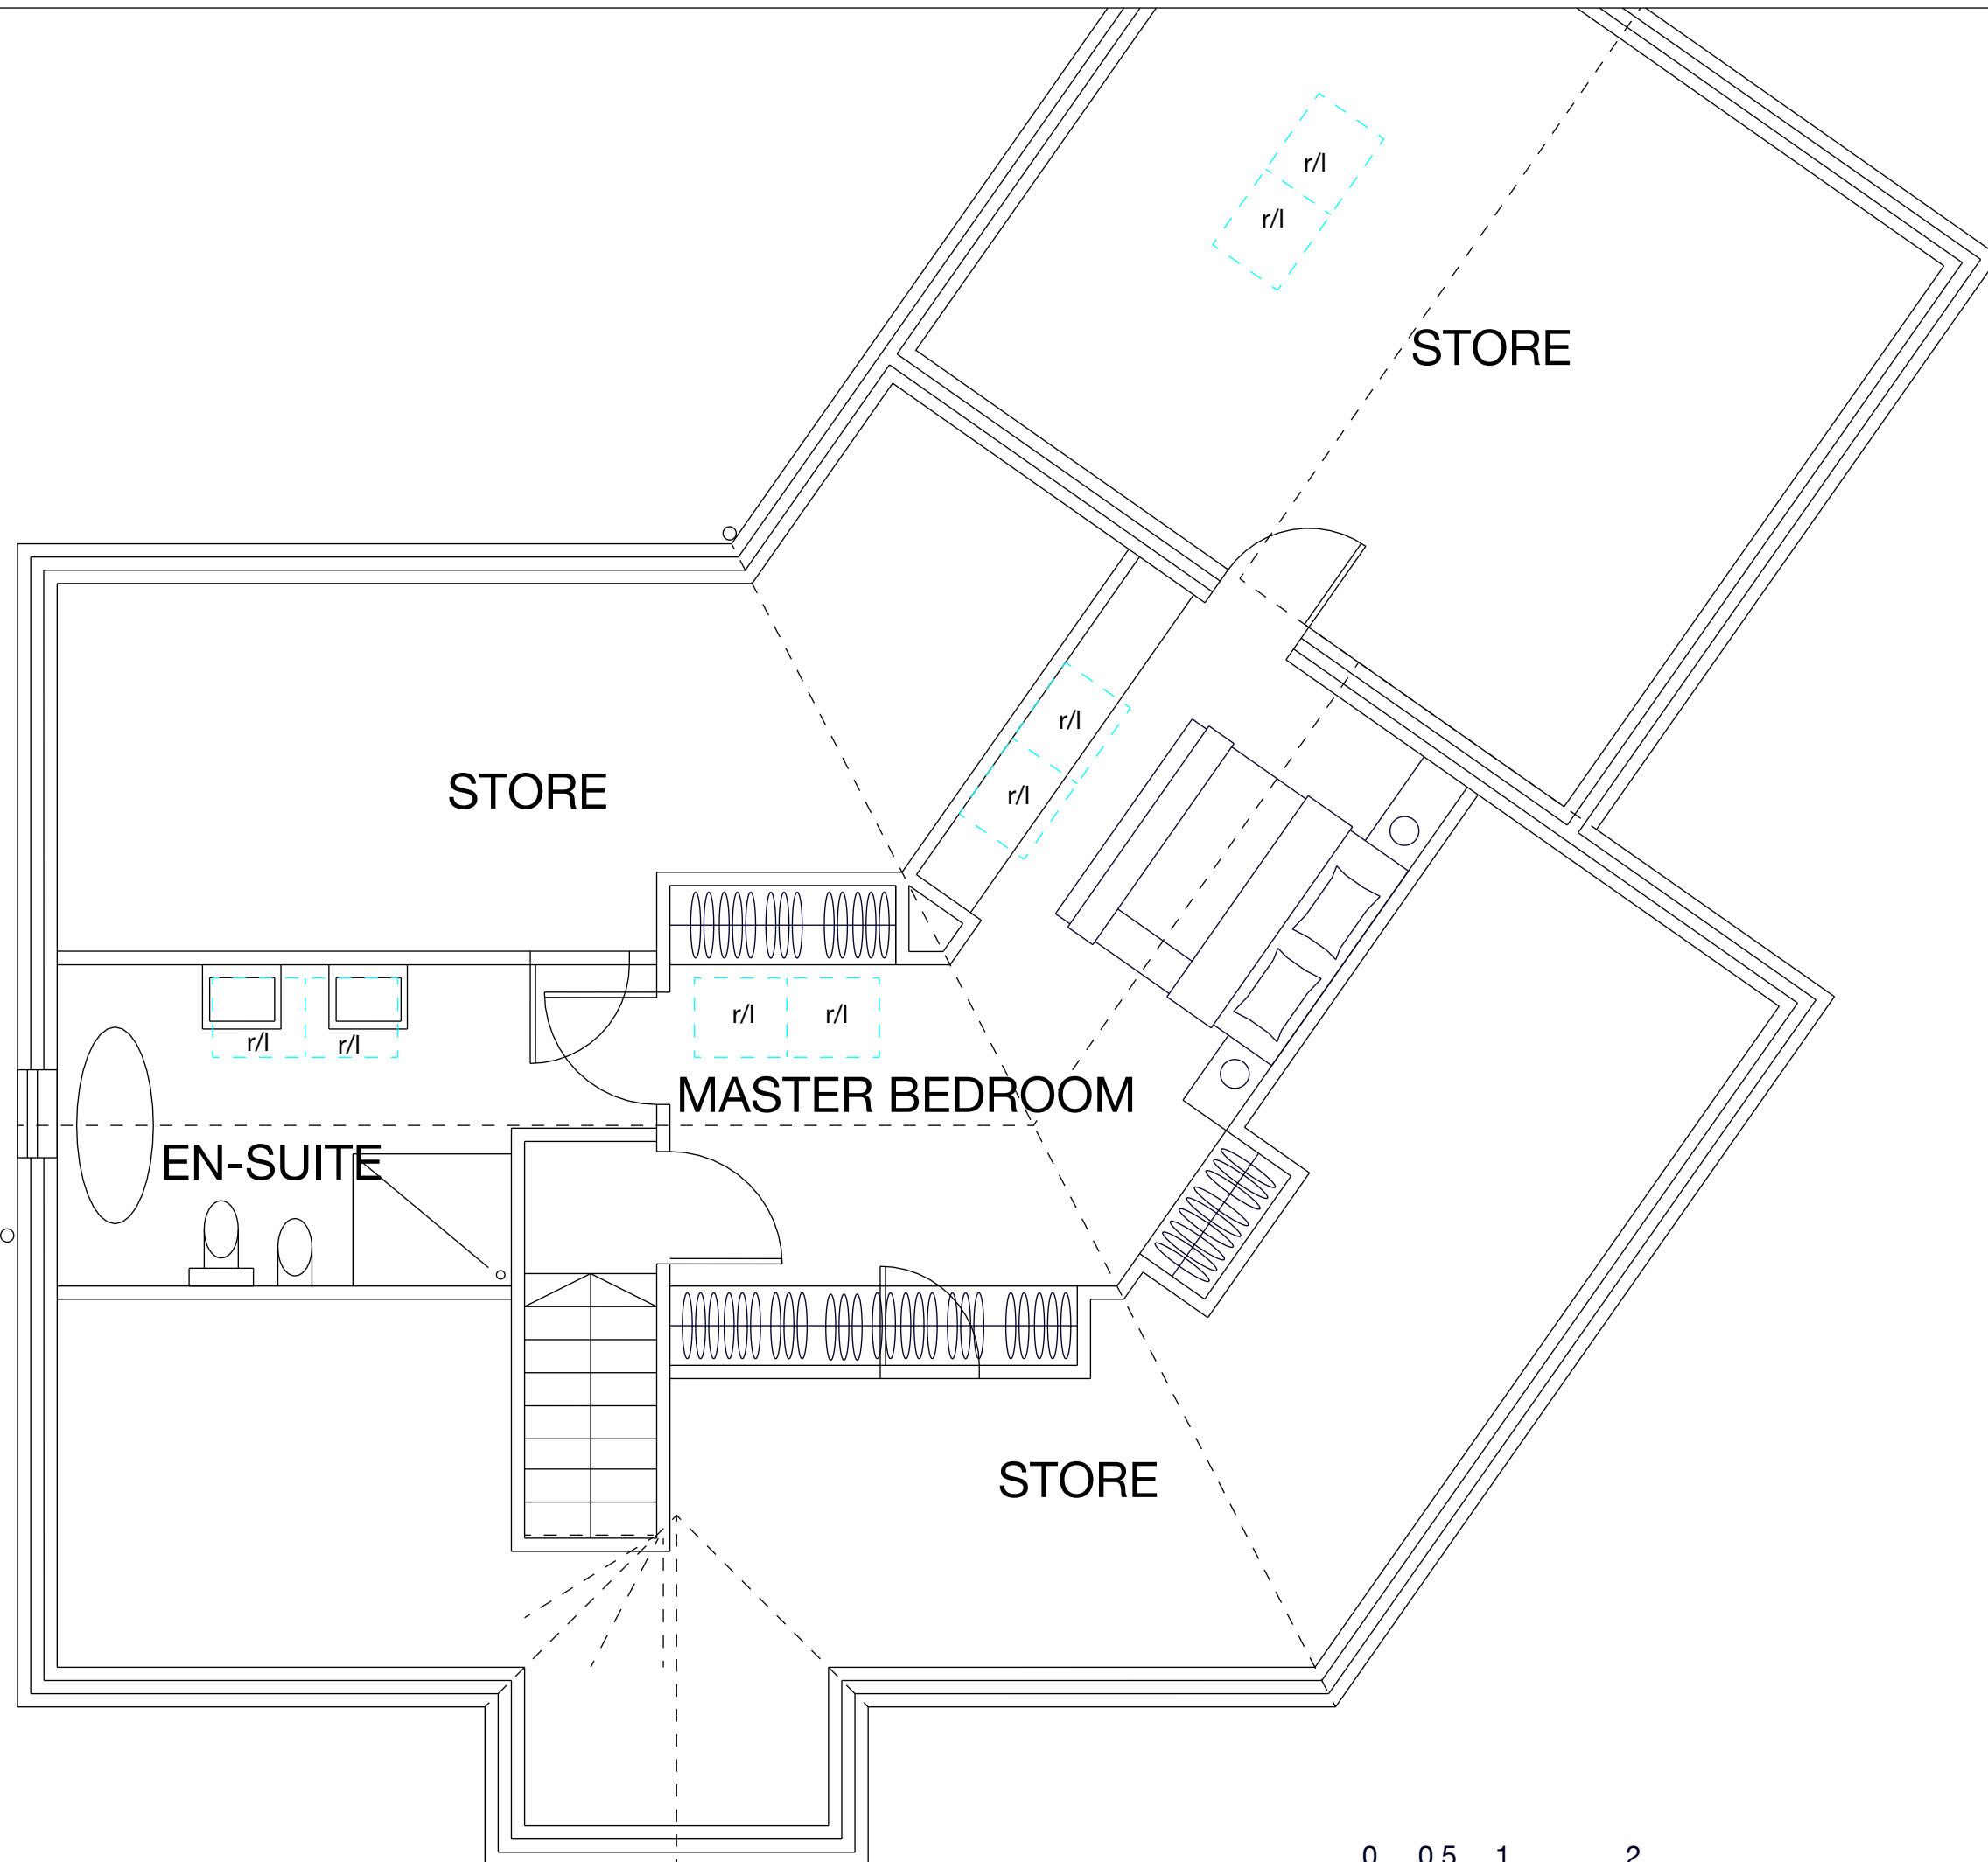

**LEE ARCHITECTS LTD**

Leepark House  
449 Chester Road  
Manchester M16 9HA  
T 0161 873 7788  
M 07710 539748  
E info@leearchitects.co.uk  
copyright reserved

**CLIENT**  
Hopwood Homes Ltd

**PROJECT**  
Land at Hallsteads  
Dove Holes  
Derbyshire

**DRAWING**  
Scheme Drawing  
Second floor Plan  
House Type L Plot53

**DRAWING NUMBER**  
L558 / 126

**DATE** 13-11-24  
**SCALE** 1:50@A3