


PROPOSED GROUND FLOOR PLAN




PROPOSED FIRST FLOOR PLAN

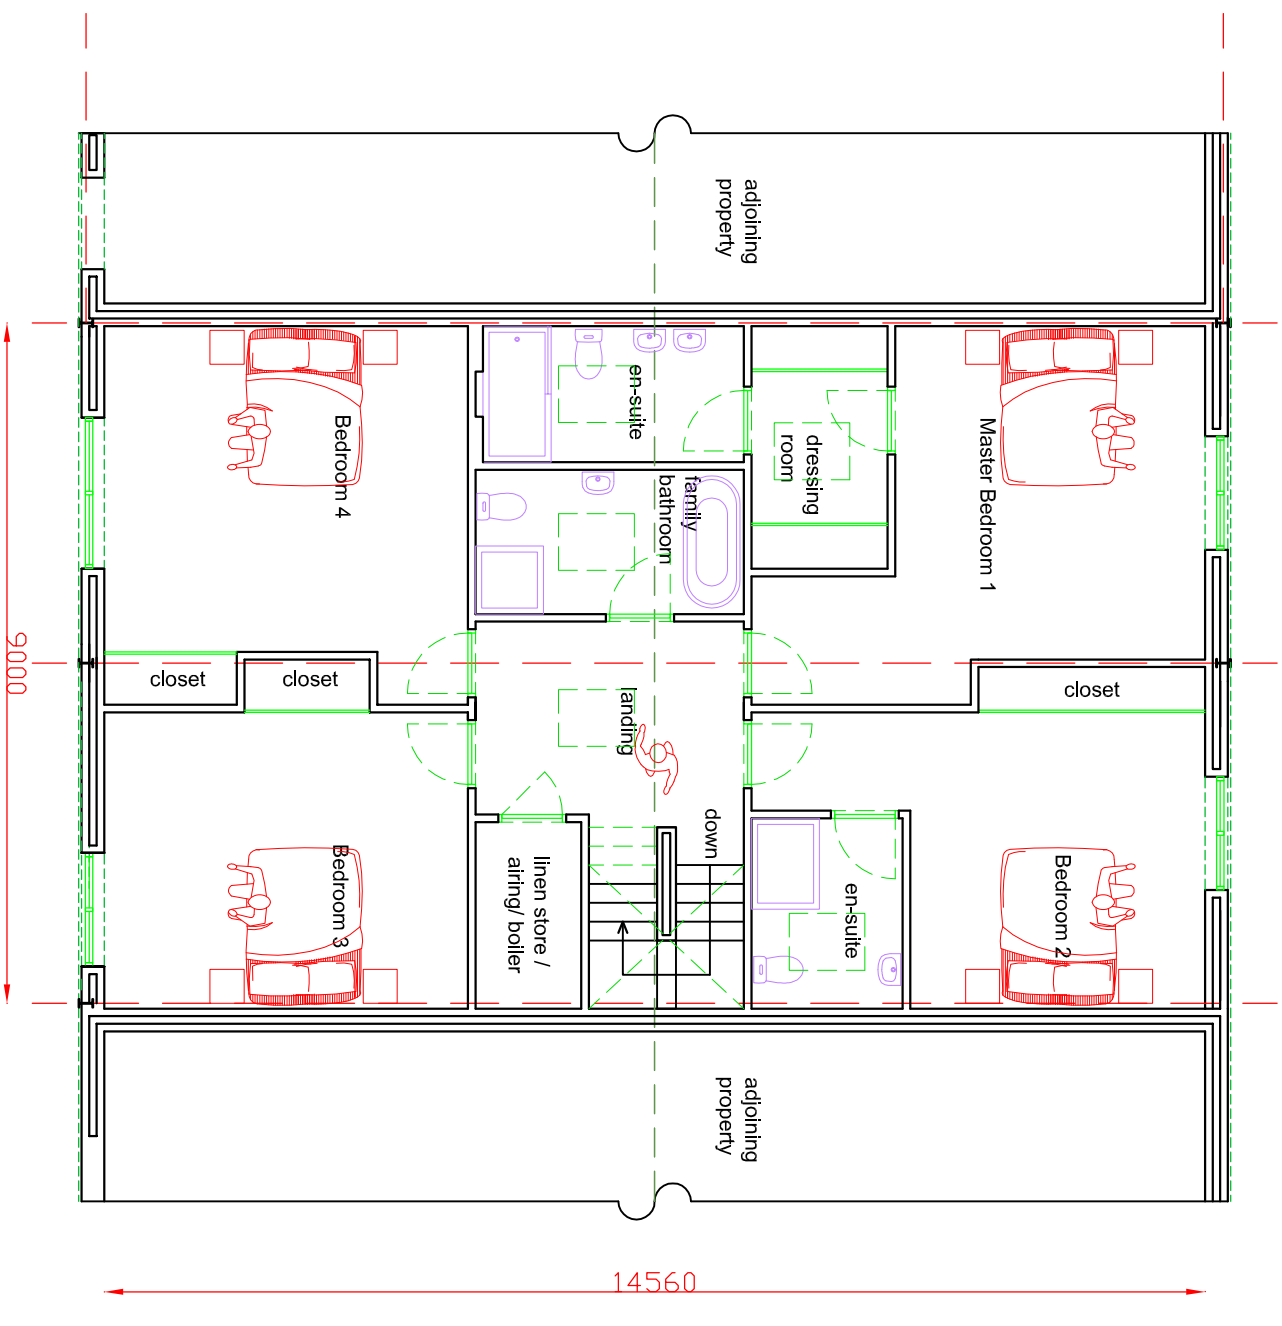

Cheshire Planning Solutions

Parkview House, Burgess Lane
 Norley, Cheshire, WA6 8PA
 email: jo@cheshireplanningsolutions.co.uk
 tel: 07764 484295

PROPOSED FLOOR PLANS - AGRICULTURAL
 STORAGE BARN ASSOCIATED WITH BLACKBERRY
 BARN, CREWOOD COMMON ROAD, CROWTON
 CHESHIRE, CW8 2RU

 

Scale bar in metres

Dwg No. BCC 004
 Scale: 1:100 @ A3
 date: 07.06.21
 drawn: jon evans