



Proposed First Floor Plan
Scale 1:50 @ A1 / 1:100 @ A3



Proposed Site Plan
Scale 1:1000 @ A1 / 1:2000 @ A3

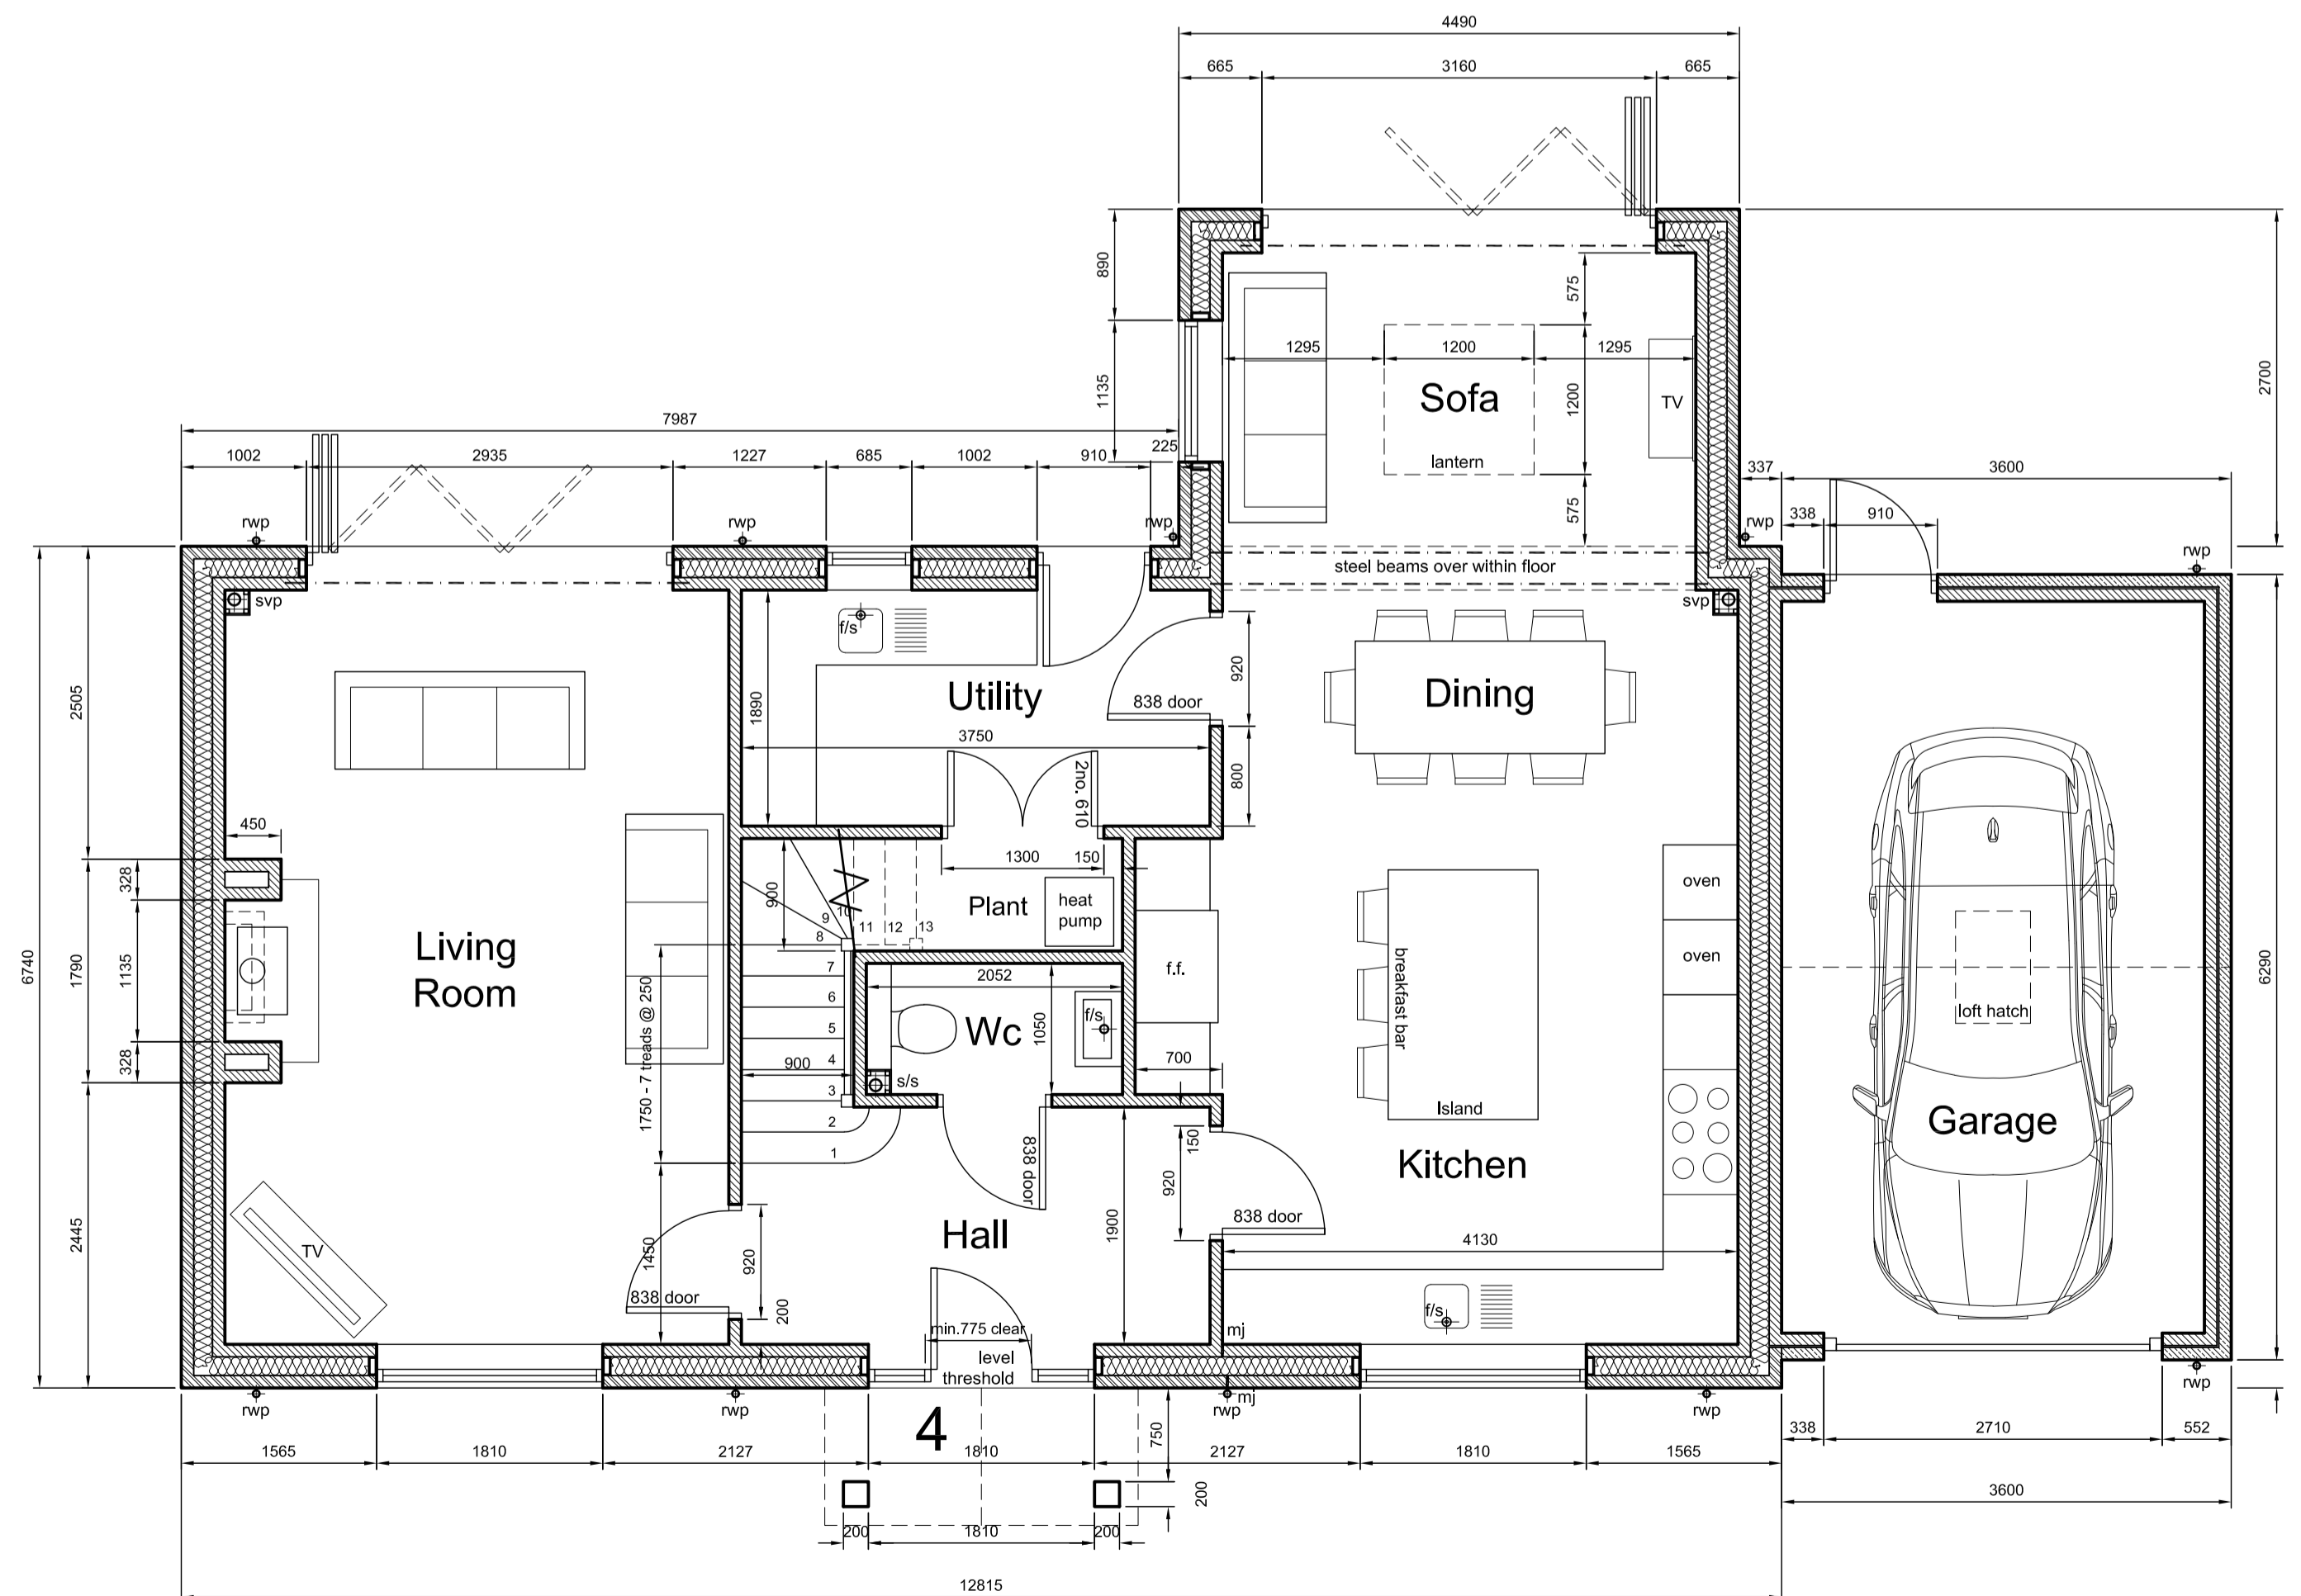


Proposed Ground Floor Plan
Scale 1:50 @ A1 / 1:100 @ A3

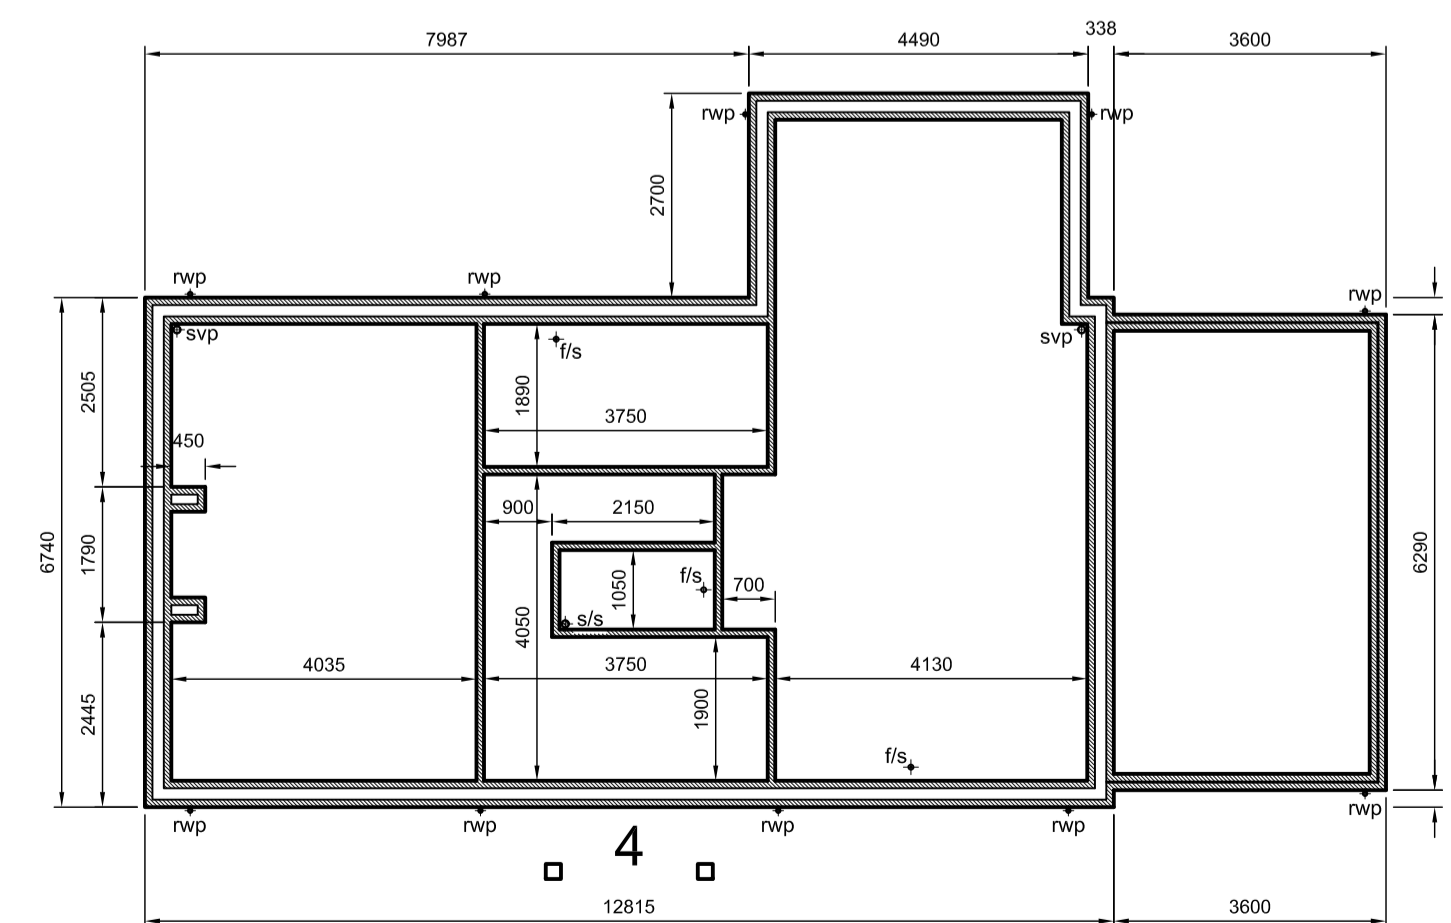

Proposed Setting Out Plan
Scale 1:100 @ A1 / 1:200 @ A3

B. Bracing to FF partitions indicated as per the s/e design.	01.11.24.
A. Updated following structural design.	22.10.24.

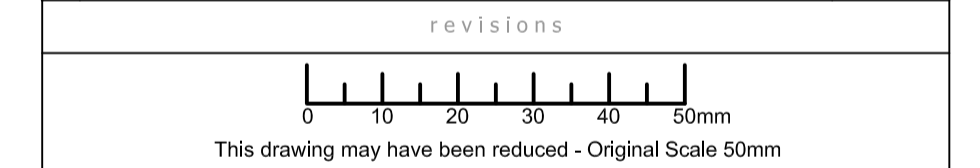

design Visual Architecture

t: 01789 292036 14 Sandpiper Close
 m: 07887 661399 Stratford upon Avon
 w: www.design-visual.co.uk Warwickshire
 e: info@design-visual.co.uk CV37 9EY

© Drawings copyright Design Visual Ltd

project
**Proposed Development at,
 Land Rear of Rowlands Way,
 Whatcote
 CV36 5ES
 for A P Francis Builders Ltd**

title
**BUILDING REGULATIONS -
 Plot 4 -
 Proposed Plans**

scale	As Shown	date	May 2024
drg.no.	730 - 12	rev	B