


# REID & ROBERTS

INDEPENDENT ESTATE AGENTS

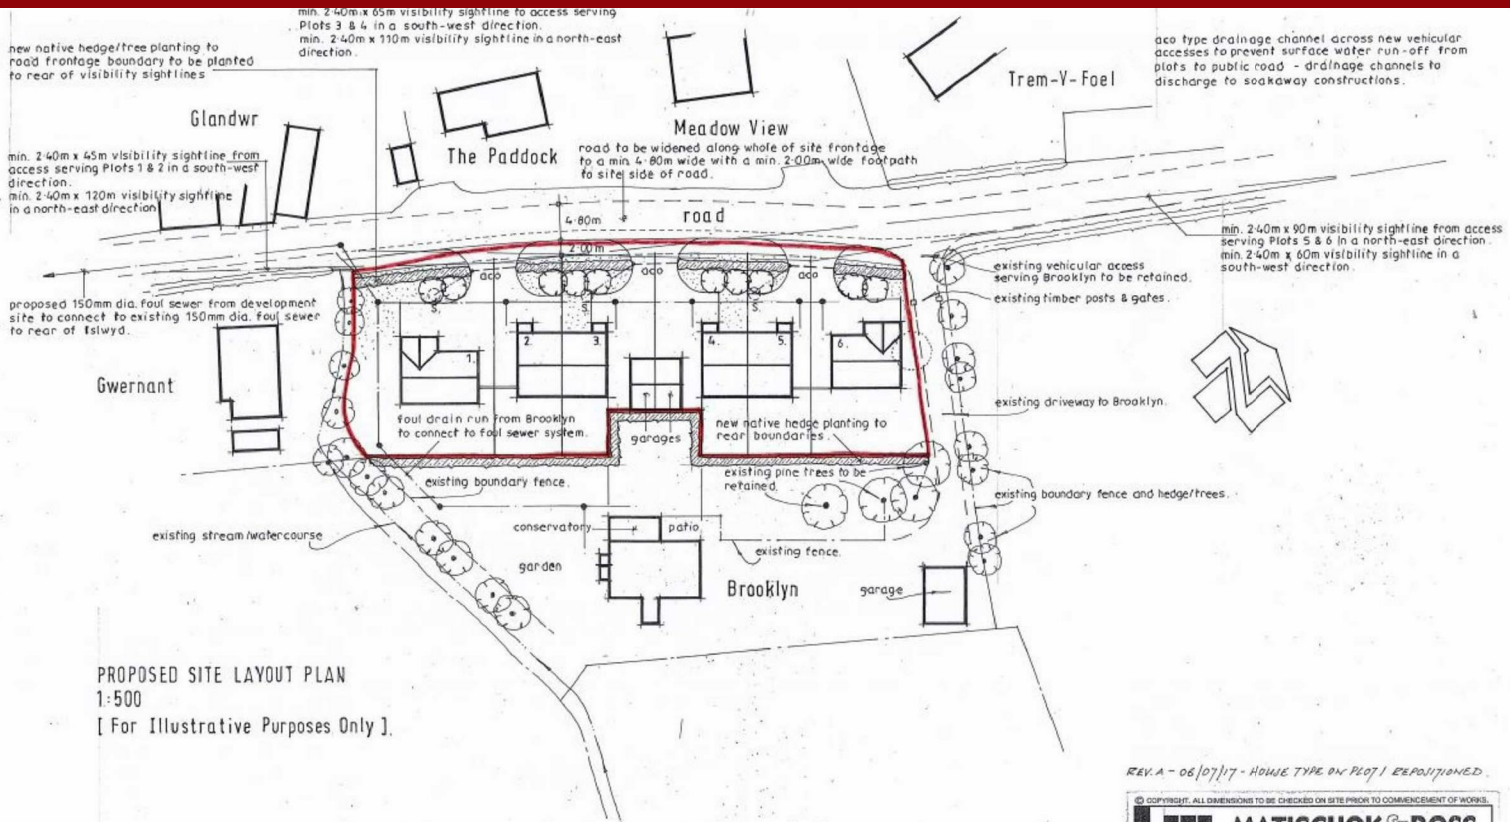

PROPOSED SITE LAYOUT PLAN  
1:500  
[ For Illustrative Purposes Only ]

REV. A - 06/07/17 - HOUSE TYPE ON PLOT 1 REPOSITIONED.

© COPYRIGHT. ALL DIMENSIONS TO BE CHECKED ON SITE PRIOR TO COMMENCEMENT OF WORKS.

**M & R MATSCHOK & ROSS**  
architectural services

project title  
Land at BROOKLYN, BRYNEGLWYS.

drawing title  
Proposed Site Layout Plan.

|                     |                  |                |
|---------------------|------------------|----------------|
| project no.<br>0683 | drawing no.<br>2 | revision<br>A  |
| date<br>06-01-17    | scale<br>1:500   | drawn by<br>PM |

Birch House, Hen Lan Parcwr, Ruthin, Denbighshire, LL15 1NA  
t 01824 705 222 e 01824 707 171  
m mail@matschokross.co.uk w www.matschokross.co.uk

, Bryn Eglwys, LL21 9LG

£180,000



\*RARE OPPORTUNITY\* LAND IN VILLAGE LOCATION \* OUTLINE PLANNING FOR 6 DWELLINGS (subject to a 106 agreement)


Reid & Roberts are delighted to offer For Sale the above building plot in the village of Bryn Eglwys in Corwen. The outline planning has been agreed subject to a Section 106 Agreement which is currently being put in place. The development is a 0.18ha of land for erection of 6 dwellings (outline application with details of access) the planning agreement is stated as 'pending' with planning reference number: 10/2017/0330.




## Area Map



## Floor Plans

 

## Energy Efficiency Graph

| Energy Efficiency Rating                           |  | Current   | Potential |
|--|--|---|-----------|
| <i>Very energy efficient - lower running costs</i> |  |   |           |
| (92 plus) <b>A</b>                                 |  |   |           |
| (81-91) <b>B</b>                                   |  |   |           |
| (69-80) <b>C</b>                                   |  |   |           |
| (55-68) <b>D</b>                                   |  |   |           |
| (39-54) <b>E</b>                                   |  |   |           |
| (21-38) <b>F</b>                                   |  |   |           |
| (1-20) <b>G</b>                                    |  | <b>1</b>  | <b>1</b>  |
| <i>Not energy efficient - higher running costs</i> |  |   |           |
| <b>England &amp; Wales</b>                         |  | EU Directive 2002/91/EC  |           |

These particulars, whilst believed to be accurate are set out as a general outline only for guidance and do not constitute any part of an offer or contract. Intending purchasers should not rely on them as statements of representation of fact, but must satisfy themselves by inspection or otherwise as to their accuracy. No person in this firm's employment has the authority to make or give any representation or warranty in respect of the property.