



LOWER GROUND FLOOR

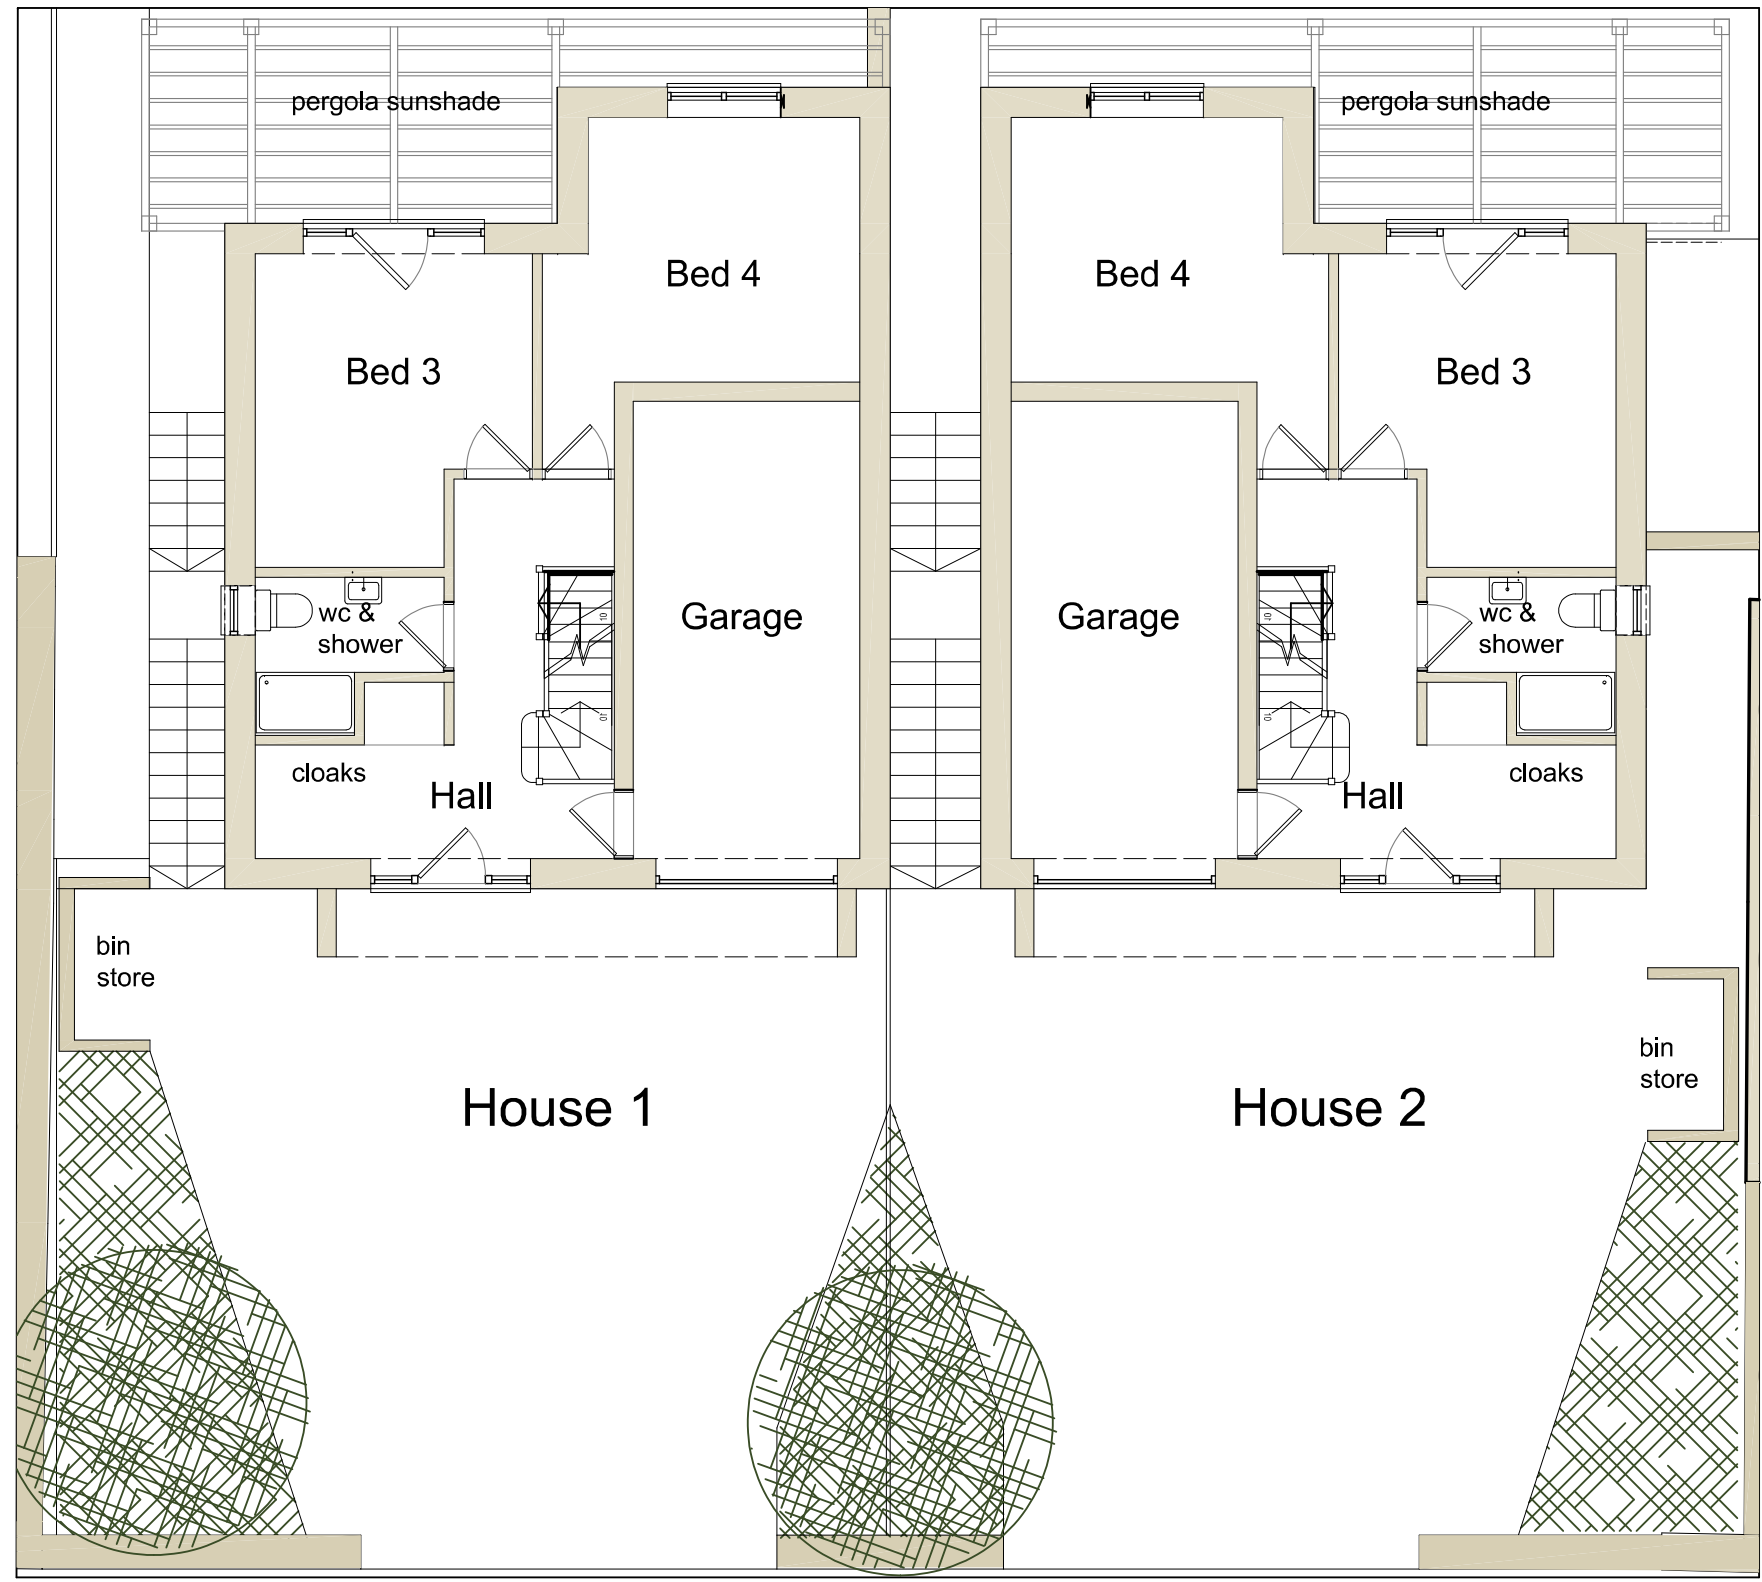


UPPER GROUND FLOOR


HALLMOOR ROAD

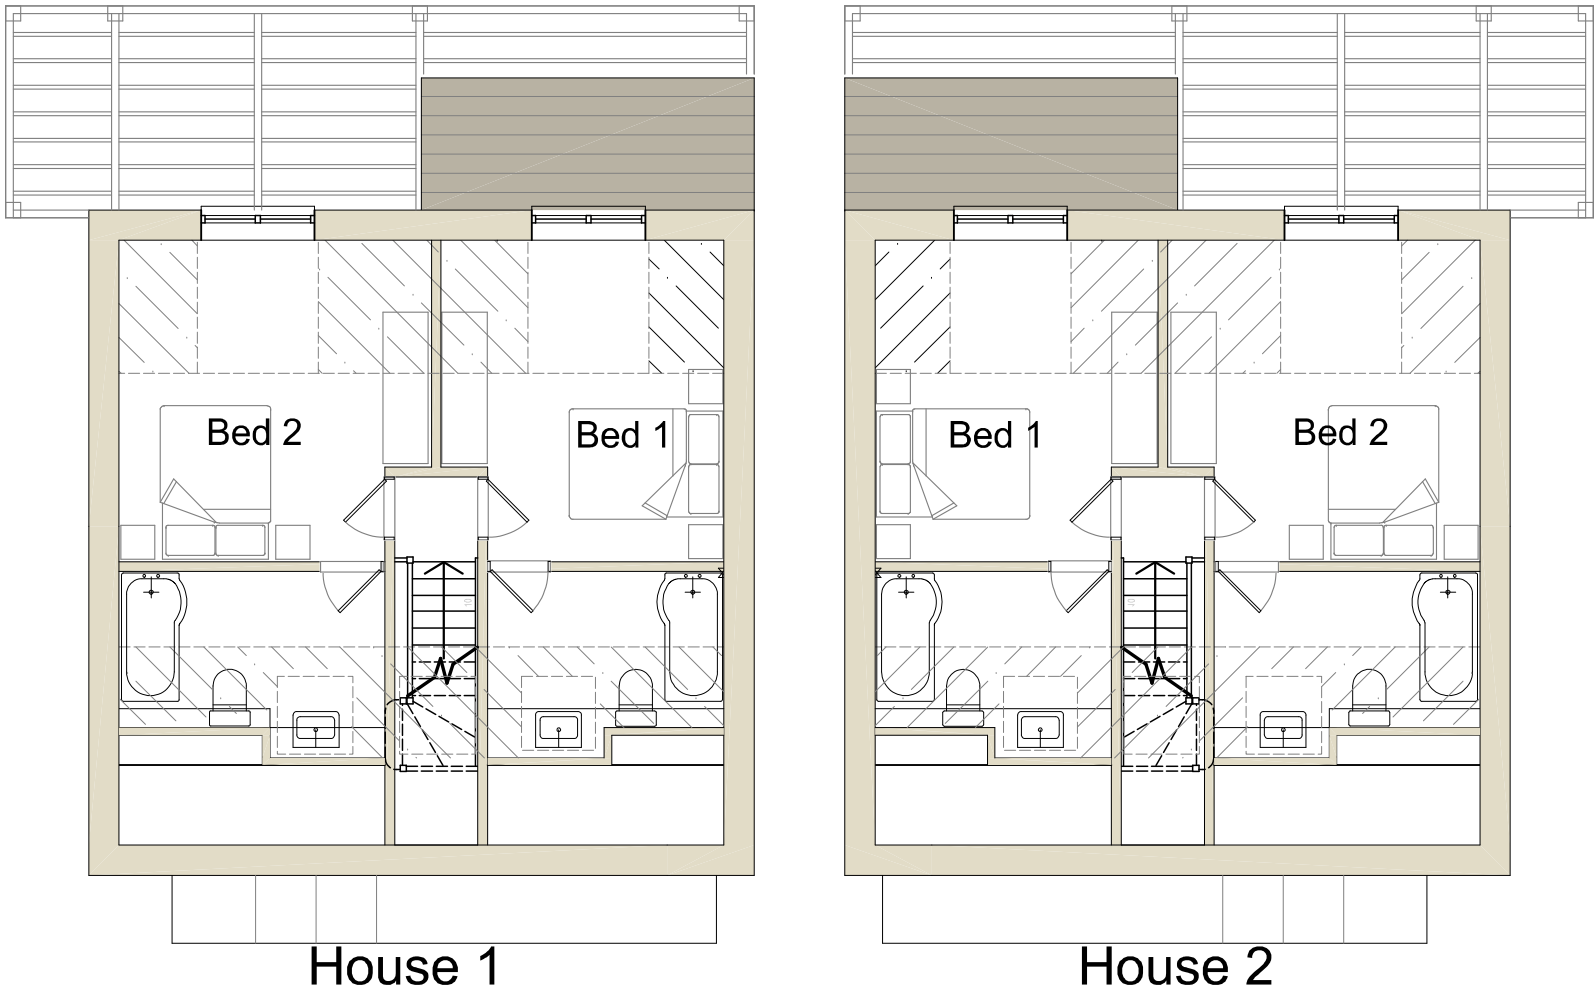

FIRST FLOOR

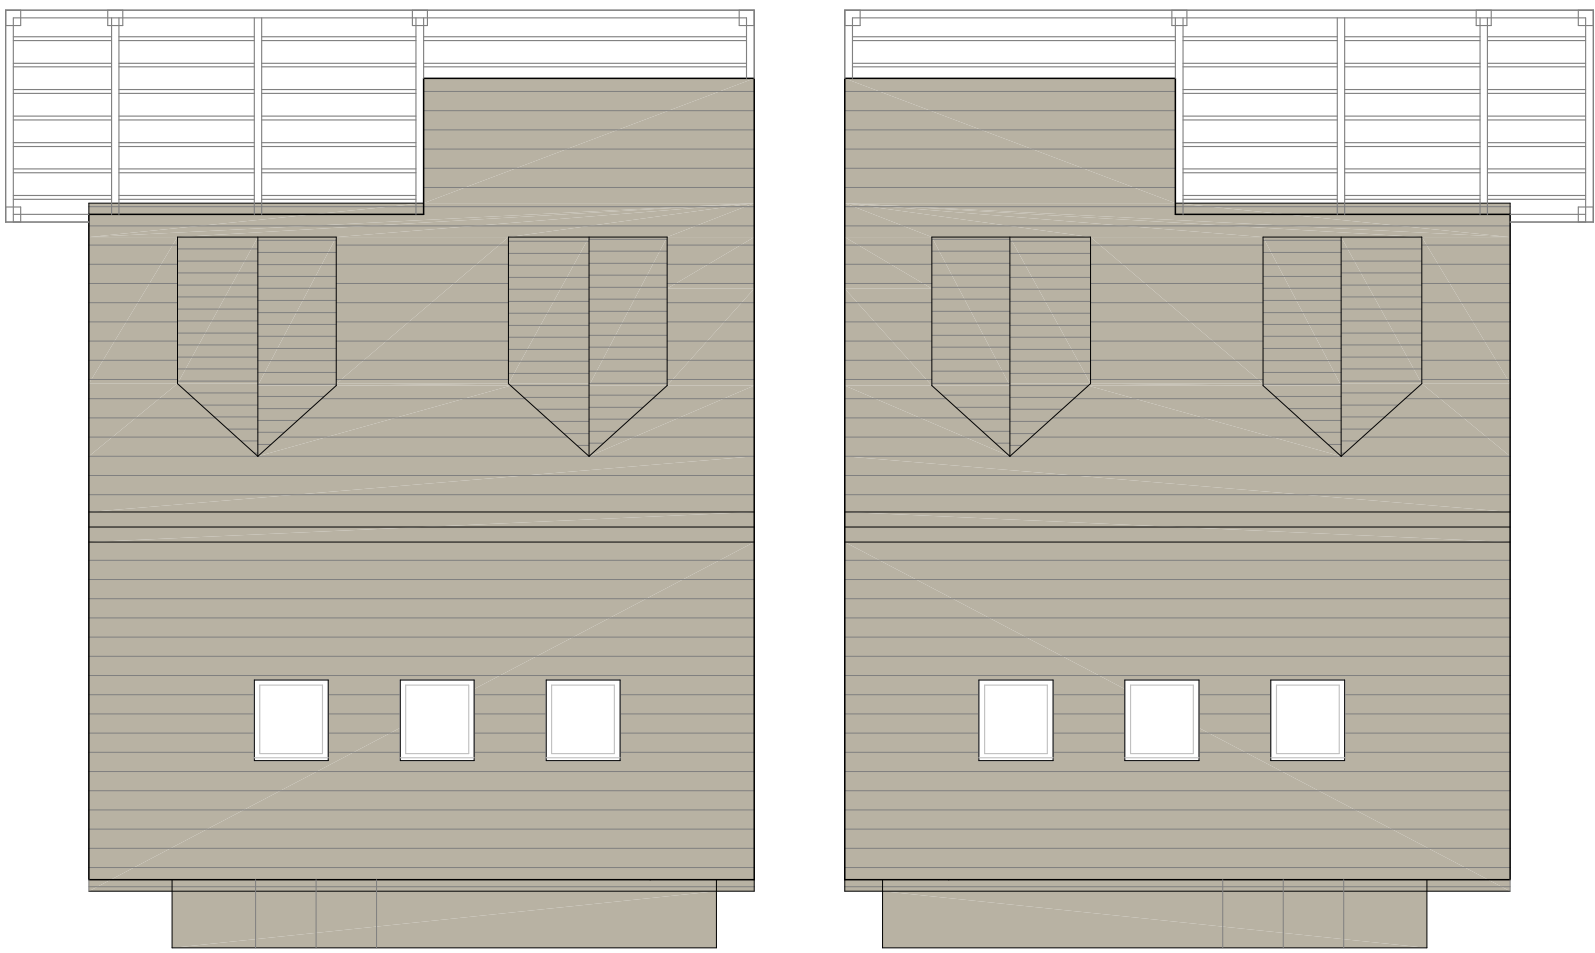

ROOF PLANS

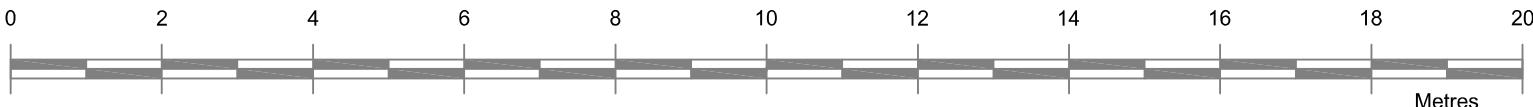

			06	Revised Planning Application		
			REV.	DESCRIPTION		
Client: --- STATHAM PROPERTIES ---	Drg Title: PROPOSED FLOOR PLANS	File. No. 310	Project: --- OnS744	<div>OAKENSTONE</div> <div>DESIGN PLANNING BUILD</div> <div>3F Cromford Creative, Cromford Mills, Mill Lane</div> <div>Matlock, DERBYSHIRE, DE4 3RQ</div> <div>TEL: +44 (0)1629 343008</div> <div>www.OakenStone.co.uk</div> <div>E-mail: info@OakenStone.co.uk</div>		
Project: --- NEW AND REPLACEMENT HOUSES --- HALLMOOR ROAD, DARLEY HILLSIDE	Drg Ref: PROP PLANS	V. 06	Scale: PROP PLANS			Date: 12.07.24
			STATUS: Proposal			Drawn By: Checked By: