


AREAS SHOWN HATCHED ON PLAN TO BE CAREFULLY DOWNTAKEN & REMOVED FROM SITE SUPPORT OVER PROPOSED OPENINGS TO BE PROVIDED PRIOR TO WORK COMMENCING OPENS TO BE SUPPORTED WITH 3 off TYPE C PRESTRESSED CONCRETE LINTELS BY ROBSEE OR EQUAL

Lintel Detail

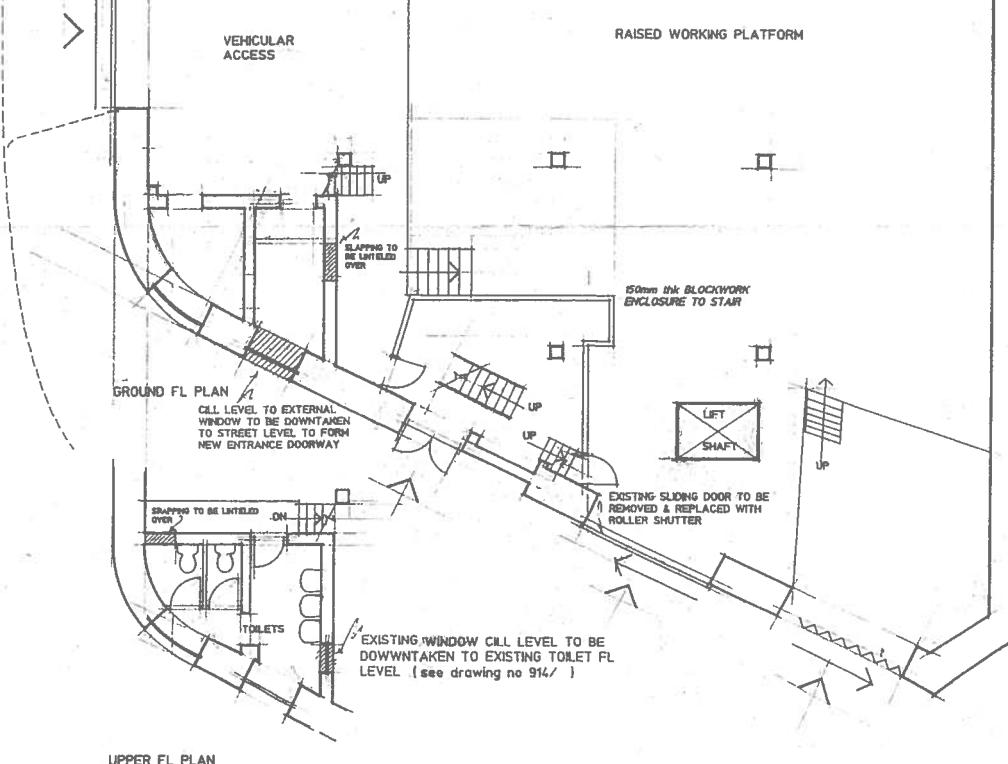

THIS DRAWING MUST BE READ IN CONJUNCTION WITH ALL OTHERS IN THIS SERIES

Note:

1. CONTRACTOR MUST ASSURE HIMSELF TO THE FULL INTENT AND PURPOSE OF THE DRAWINGS AND SPECIFICATIONS.
2. DOWN TAKINGS TO BE CARRIED OUT CAREFULLY AND THE REMAINING FABRIC TO BE PROTECTED.
3. ALL CONTRACTORS TO CHECK ALL SITE DIMENSIONS BEFORE STARTING WORK OR FABRICATION.
4. DO NOT DIVERGE FROM DRAWINGS OR SPECIFICATIONS WITHOUT NOTIFYING THE ARCHITECT.
5. CONTRACTOR MUST NOTIFY THE ARCHITECT OF THE GROUND BEARING CAPACITY BEFORE POURING FOUNDATIONS.
6. DRAWDRAKE TO BE CARRIED OUT TO THE APPROVAL OF THE LOCAL AUTHORITY RESPONSIBLE.
7. ELECTRICAL WORK TO BE CARRIED OUT TO THE CURRENT IEE AND BUILDING REGULATIONS.
8. DO NOT SCALE OFF DRAWINGS OR DO NOT GUESS.....ASK US.

DOCQUET: Sheet No. of
Certified True Copy of Drawing as accompanying
Application
Date: 10/7/92 Signed: *for [Signature]*

SCALES: 1:100
Drawn: C T Checked: Date: JAN 90

CLIENT F F PERRY ELECTRICIANS
14 ST JAMES TERRACE KILMARNOCK

PROJECT ALTERATION/FORMATION OF YARD & ACCESS TO
CRAWFORD ST AT THE GLEBE BUILDING CRAWFORD ST GREENOCK

DRAWING GROUND FLOOR PLAN AS EXISTING


Amendments
Suffix Date Description

A	APR 78	FOUND TO EXIST

RONALD SHERIDAN
CHARTERED ARCHITECTS
13 GLASGOW ROAD
PAISLEY PA1 3QS

Telephone: 041-887 5821 Principal: Ronald Sheridan

JOB/NUMBER
914
DRAWING No./SUFFIX
1A.

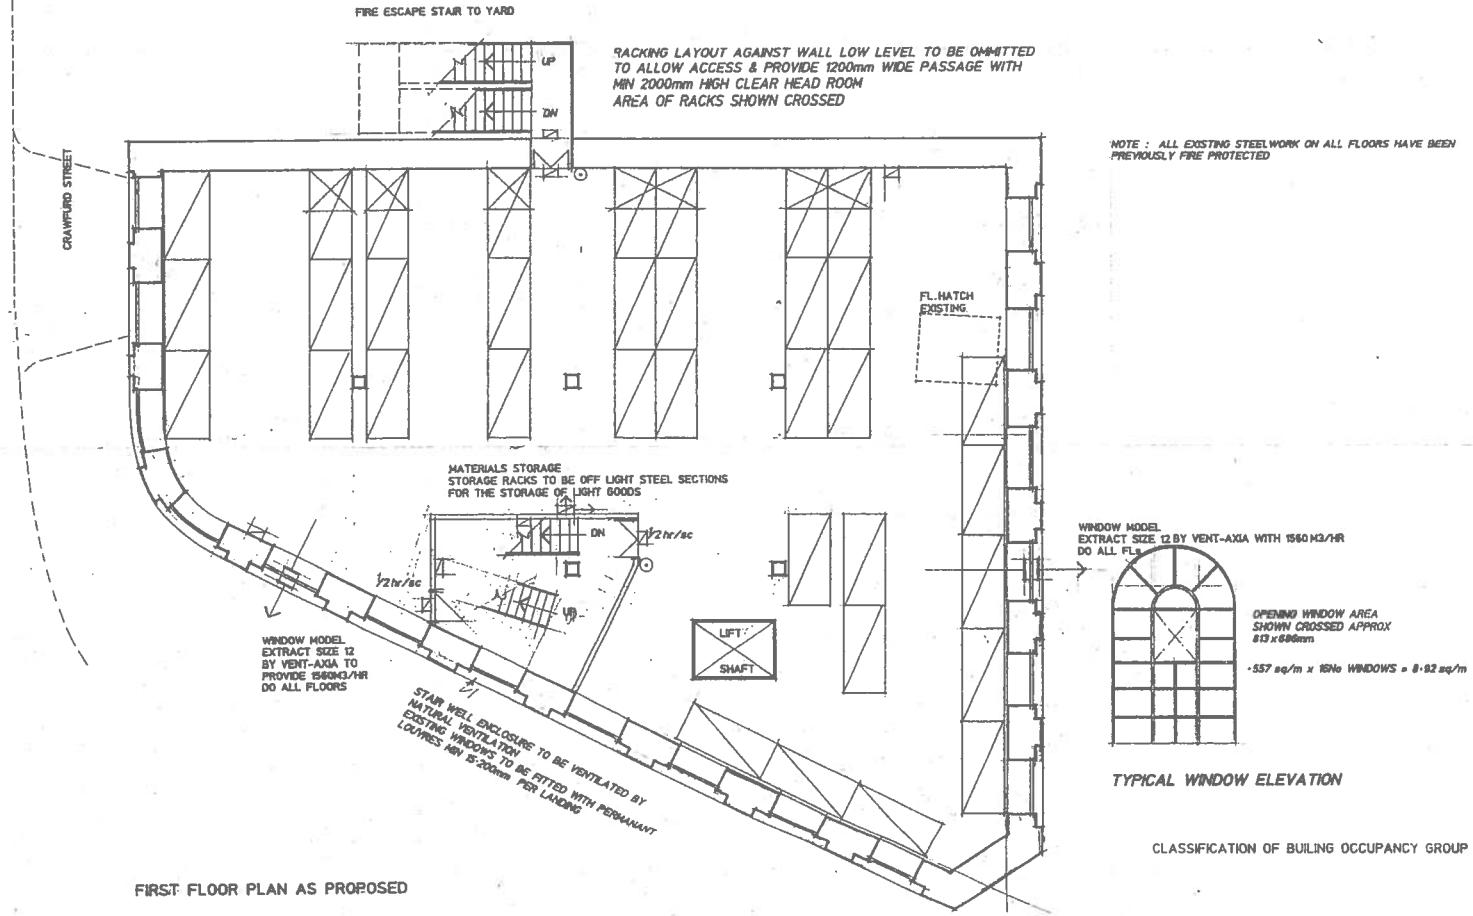

CLASSIFICATION OF BUILDING OCCUPANCY GROUP E1(a):

THIS DRAWING MUST BE READ IN CONJUNCTION
WITH ALL OTHERS IN THIS SERIES

RONALD SHERIDAN
CHARTERED ARCHITECTS
13 GLASGOW ROAD
PAISLEY PA1 3QS

JOB/NUMBER
914
DRAWING No./SUFFIX
3 B.


Notes:

1. CONTRACTOR MUST ASSURE HIMSELF TO THE FULL INTENT AND PURPOSE OF THE DRAWINGS AND SPECIFICATIONS.
2. DOWN TAKINGS TO BE CARRIED OUT CAREFULLY AND THE REMAINING FABRIC TO BE PROTECTED.
3. ALL CONTRACTORS TO CHECK ALL SITE DIMENSIONS BEFORE STARTING WORK OR FABRICATION.
4. DO NOT DIVERGE FROM DRAWINGS OR SPECIFICATIONS WITHOUT NOTIFYING THE ARCHITECT.
5. CONTRACTOR MUST NOTIFY THE ARCHITECT OF THE GROUND BEARING CAPACITY BEFORE POURING FOUNDATIONS.
6. DRAWDRAWINGS TO BE CARRIED OUT TO THE APPROVAL OF THE LOCAL AUTHORITY RESPONSIBLE.
7. ELECTRICAL WORK: TO BE CARRIED OUT TO THE CURRENT IEE AND BUILDING REGULATIONS.
8. DO NOT SCALE OFF DRAWINGS: DO NOT GUESS... ASK US.

DOCQUET: Sheet No. of
Certified True Copy of Drawing accompanying
Application
Dated: 10/7/92. Signed: *R. Sheridan*
SCALE: 1:100

CLIENT F. F PERRY ELECTRICIANS
4 ST JAMES TERRACE KILMARNOCK
PROJECT ALTERATIONS FORMATION OF YARD &
CRAWFORD ST AT THE GLEBE BUILDING
DRAWING FIRST FLOOR PLAN AS PROPOSED

Amendments		
Suffix	Date	Description
A	APR 93	NOTES & FIRE SYMBOLS
B	SEPT 93	VENTILATION NOTES & EMERGENCY LIGHTS

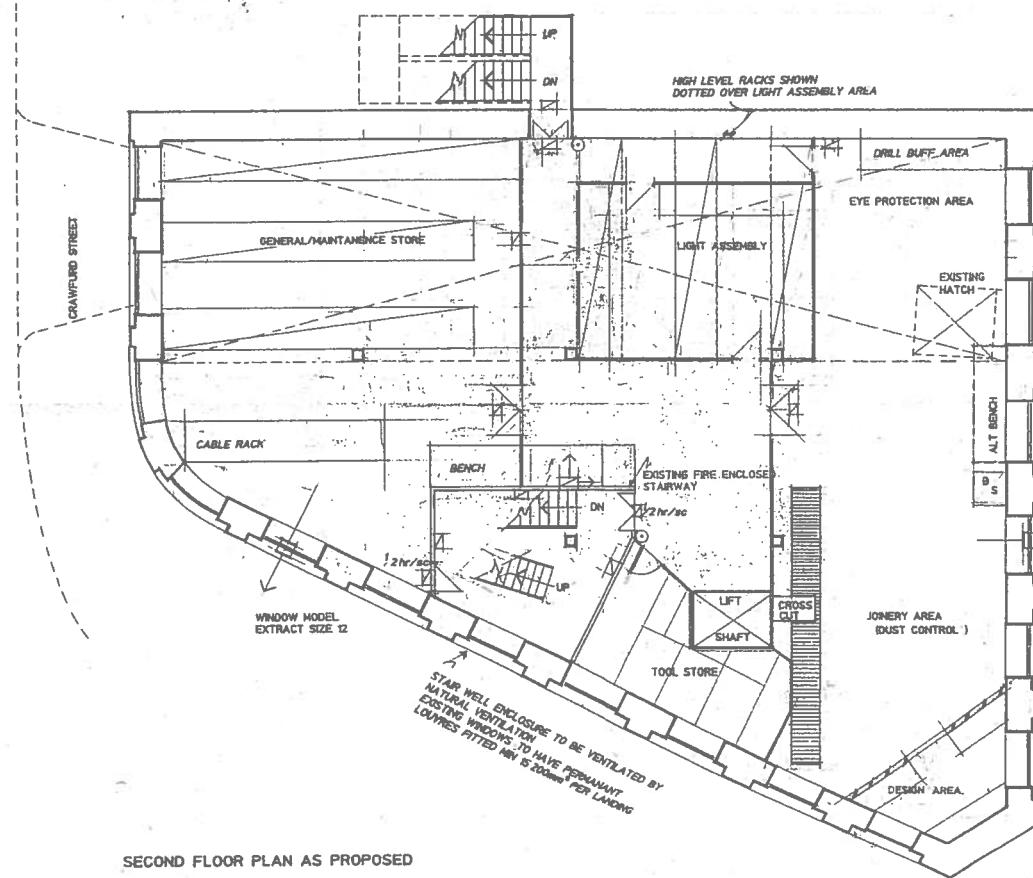

HIGH LEVEL RACKS SHOWN
DOTTED OVER LIGHT ASSEMBLY AREA

FL AREA SHOWN CROSSED/DOTTED TIMBER FL CONSTRUCTION
OF 18mm thk T&G FLOORING ON 300x75mm JOISTS AT 450crs
TO FLs 2,3 & 4 ONLY

EXISTING RESIDUAL FL AREAS AT ALL FLs CONSTRUCTED
FILLER JOISTS FL CONSTRUCTION WITH PERMANENT CORRUGATED
SHUTTERING (SEE DWG No11)

NOTE :- TOTAL No OF EMPLOYEES SIX ONLY

TOOL STORE AREA TO BE BUILT METAL STUD PARTITION 2-3M HIGH
OVER & ABOVE EXPOSED STUDS TO HAVE OPEN MESH FIXED EXTERNALLY
FOR VENTILATION/BORROW LIGHT PURPOSES

DESIGN AREA TO BE FORMED AS SHOWN WITH 1/2 BWK THK WALL
BUILT FL TO CEILING LEVEL WITH TYPE 'C' ROBESLEE LINTOL OVER
OPENING
WINDOW DETAIL SEE DWG No 914/3

THIS DRAWING MUST BE READ IN CONJUNCTION WITH ALL OTHERS
IN THIS SERIES.

Notes:
 1. CONTRACTOR MUST ASSURE HIMSELF TO THE FULL INTENT AND PURPOSE OF THE DRAWINGS AND SPECIFICATIONS.
 2. DOWN TAKINGS TO BE CARRIED OUT CAREFULLY AND THE REMAINING FABRIC TO BE PROTECTED.
 3. ALL CONTRACTORS TO CHECK ALL SITE DIMENSIONS BEFORE STARTING WORK OR FABRICATION.
 4. DO NOT DIVERGE FROM DRAWINGS OR SPECIFICATIONS WITHOUT NOTIFYING THE ARCHITECT.
 5. CONTRACTORS MUST NOTIFY THE ARCHITECT OF THE GROUND BEARING CAPACITY BEFORE POURING FOUNDATIONS.
 6. DRAINAGE TO BE CARRIED OUT TO THE APPROVAL OF THE LOCAL AUTHORITY RESPONSIBLE.
 7. ELECTRICAL WORK TO BE CARRIED OUT TO THE CURRENT IEE AND BUILDING REGULATIONS.
 8. DO NOT SCALE OFF DRAWINGS: DO NOT GUESS.....ASK US.

DOCQUET: Sheet No. of
Certified True Copy of Drawing as accompanying
Application
Dated: 10/7/92. Signed: *R. Sheridan*
SCALES: 1:100
Drawn: G T Check: Date: MAR 90

CLIENT: F F PERRY ELECTRICIANS 14 ST JAMES TERRACE KILMARNOCK


PROJECT: ALTERATIONS, FORMATION DR. YARD & ACCESS TO
CRAWFORD ST AT THE GLOBE BUILDING CRAWFORD ST GREENOCK
DRAWING: SECOND: FLOOR PLAN AS PROPOSED

Amendments		
Suffix	Date	Description
A	APR 93	NOTES & ETC
B	SEPT 93	SYMBOLS
		VENTILATION NOTES
C	OCT 93	& EMERGENCY LIGHTS
		LAYOUT

RONALD SHERIDAN
CHARTERED ARCHITECTS
13 GLASGOW ROAD
PAISLEY PA1 3QS

Telephone: 041-887 5821 Principal: Ronald Sheridan

JOB/NUMBER
914
DRAWING No./SUFFIX
4 C

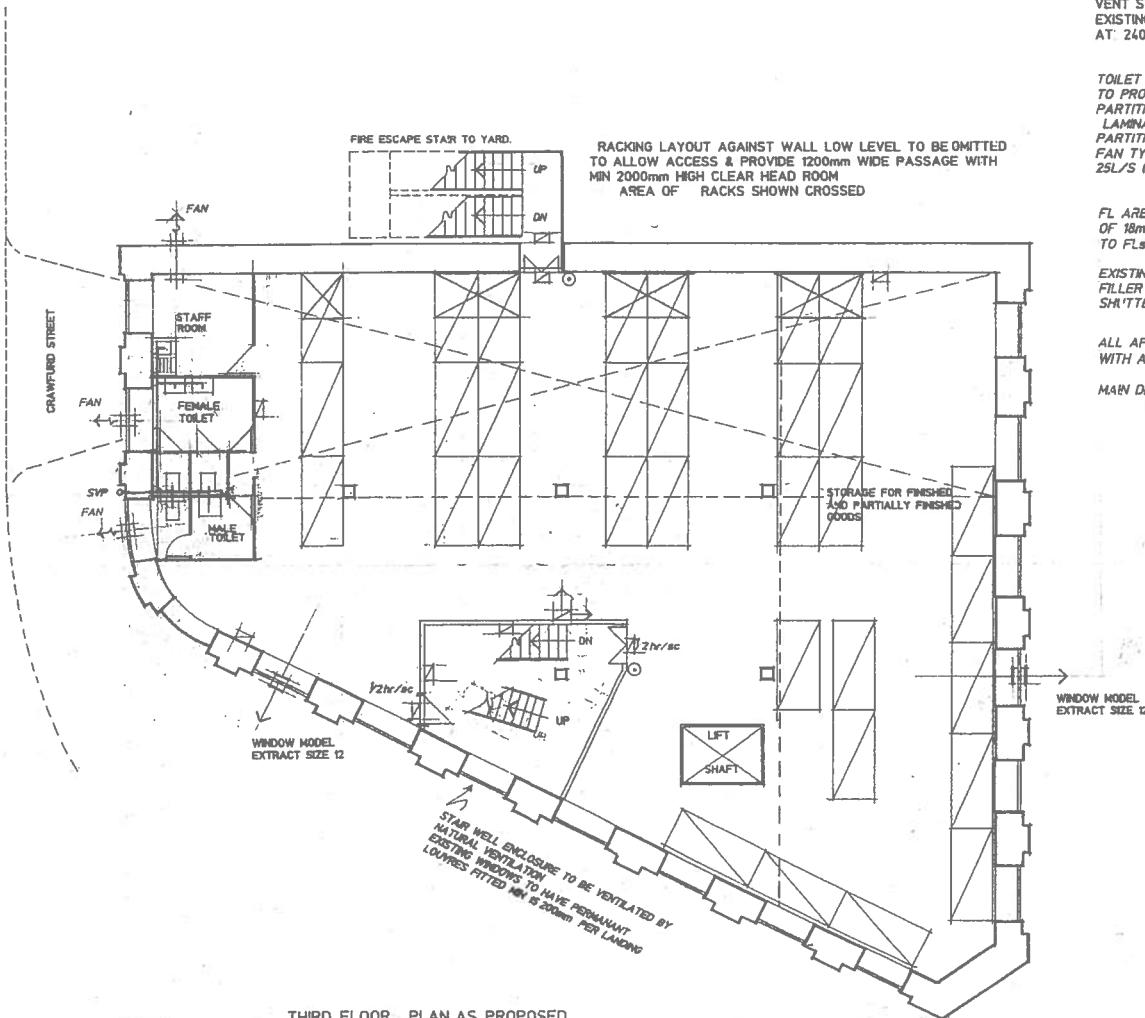

STORAGE RACKS TO BE OF LIGHT STEEL SECTIONS FOR THE STORAGE OF LIGHT GOODS

MALE & FEMALE TOILETS ARE ALL CONNECTED TO EXISTING SOIL VENT STACK
EXISTING WALLS TIMBER FRAME WITH LOWERED TIMBER CEILING AT: 2400mm HIGH

TOILET / STAFF ROOM AREAS TO BE MECHANICALLY VENTILATED TO PROVIDE 3 AIR CHANGES PER HOUR PARTITIONS ENCLOSING W C COMPARTMENTS TO BE DEMOUNTABLE LAMINATE TYPE OR EQUAL PARTITIONS NOT TAKEN FULL CEILING HEIGHT FAN TYPES TO BE BY EXPELAIR DX 100G WINDOW MOUNTED TO PROVIDE 25L/S (92m³/hr)

FL AREA SHOWN CROSSED/DOTTED TIMBER FL CONSTRUCTION OF 18mm t/mk T & G FLOORING ON 300x75mm JOISTS AT 450mm c/c TO FLs 2 3 & 4 ONLY

EXISTING RESIDUAL FL AREAS TO ALL FLs CONSTRUCTED FILLER JOIST CONSTRUCTION WITH PERMANENT CORRUGATED SHUTTERING (SEE DWG NO 11)

ALL APPLIANCES TO BE FITTED WITH DEEP SEAL MIN 75mm TRAPS WITH ANTI-SYPHON VALVES

MAIN DRAIN RUN TO BE 100mm, & ALL BRANCH CONNECTIONS TO BE 50mm, & 25L/S (92m³/hr)

THIRD FLOOR PLAN AS PROPOSED

CLASSIFICATION OF BUILDING OCCUPANCY GROUP E 1(a)

THIS DRAWING MUST BE READ IN CONJUNCTION WITH ALL OTHERS IN THIS SERIES.

Notes:
1. CONTRACTOR MUST ASSURE HIMSELF TO THE FULL INTENT AND PURPOSE OF THE DRAWINGS AND SPECIFICATIONS.
2. DOWN TAKINGS TO BE CARRIED OUT CAREFULLY AND THE REMAINING FABRIC TO BE PROTECTED.
3. ALL CONTRACTORS TO CHECK ALL SITE DIMENSIONS BEFORE STARTING WORK OR FABRICATION.
4. DO NOT DIVERGE FROM DRAWINGS OR SPECIFICATIONS WITHOUT NOTIFYING THE ARCHITECT.
5. CONTRACTOR MUST NOTIFY THE ARCHITECT OF THE GROUND BEARING CAPACITY BEFORE POURING FOUNDATIONS.
6. DRAINAGE TO BE CARRIED OUT TO THE APPROVAL OF THE LOCAL AUTHORITY RESPONSIBLE.
7. ELECTRICAL WORK TO BE CARRIED OUT TO THE CURRENT IEE AND BUILDING REGULATIONS.
8. DO NOT SCALE OFF DRAWINGS: DO NOT GUESS.....ASK US.

DOCQUET: Sheet No. of
Certified True Copy of Drawing as accompanying
Application
Dated: 10/7/92. Signed: *R. Sheridan*
SCALES: 1:100
Drawn: CT Check: Date: FEB 90

CLIENT: P.F. PERRY ELECTRICIANS 14 1ST JAMES TERRACE KILMARNOCK.


PROJECT: ALTERATIONS/FORMATION OF YARD & ACCESS TO
CRAWFORD ST AT THE BLEE BUILDING CRAWFORD ST GREENOCK
DRAWING: THIRD FLOOR PLAN AS PROPOSED.

Amendments		
Suffix	Date	Description
A.	APR 93	NOTES, FIRE SYMBOLS &
		VENTILATION NOTES
B	SEPT 93	EMERGENCY LIGHTS
C	OCT 93	RACKING LAYOUT

RONALD SHERIDAN
CHARTERED ARCHITECTS
13 GLASGOW ROAD
PAISLEY PA1 3QS

Telephone: 041-887 5821 Principal: Ronald Sheridan

JOB/NUMBER
914
DRAWING No./SUFFIX
5 c

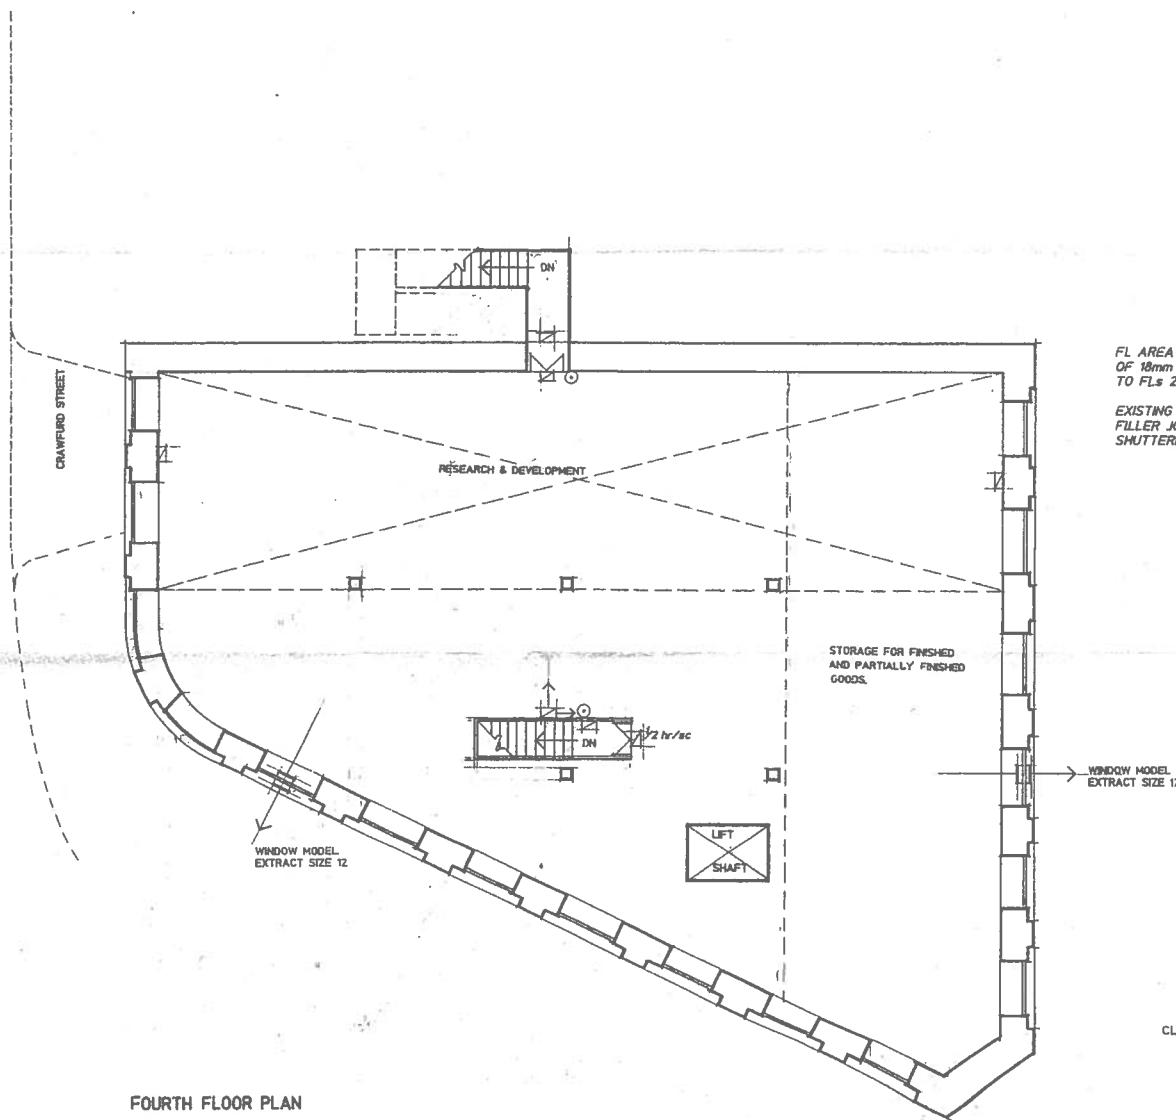

FOURTH FLOOR PLAN

CLASSIFICATION OF BUILDING OCCUPANCY GROUP E1(a)

THIS DRAWING MUST BE READ IN CONJUNCTION WITH ALL OTHERS IN THE SERIES

Notes:
 1. CONTRACTOR MUST ASSURE HIMSELF TO THE FULL INTENT AND PURPOSE OF THE DRAWINGS AND SPECIFICATIONS.
 2. DOWN TAKINGS TO BE CARRIED OUT CAREFULLY AND THE REMAINING FABRIC TO BE PROTECTED.
 3. ALL CONTRACTORS TO CHECK ALL SITE DIMENSIONS BEFORE STARTING WORK OR FABRICATION.
 4. DO NOT DIVERGE FROM DRAWINGS OR SPECIFICATIONS WITHOUT NOTIFYING THE ARCHITECT.
 5. CONTRACTOR MUST NOTIFY THE ARCHITECT OF THE GROUND BEARING CAPACITY BEFORE POURING FOUNDATIONS.
 6. DRAINAGE TO BE CARRIED OUT TO THE APPROVAL OF THE LOCAL AUTHORITY RESPONSIBLE.
 7. ELECTRICAL WORK TO BE CARRIED OUT TO THE CURRENT IEE AND BUILDING REGULATIONS.
 8. DO NOT SCALE OFF DRAWINGS: DO NOT GUESS—ASK US.

DOCQUET: Sheet No. of
 Certified True Copy of Drawing as accompanying
 Application
 Dated: 10/7/92 Signed: *R. Sheridan*
 SCALES: 1:100
 Drawn: C T Check: Date: JAN 90

CLIENT F F PERRY ELECTRICIANS
 14 ST JAMES TERRACE KILMACOLM
 PROJECT: ALTERATIONS/FORMATION OF YARD & ACCESS TO
 CRAWFORD ST AT THE GLEBE BUILDING CRAWFORD ST GREENOCK
 DRAWING FOURTH FLOOR PLAN

Amendments		
Suffix	Date	Description
A	APR 93	NOTES & FIRE
B	SEPT 93	VENTILATION NOTES & EMERGENCY LIGHTS

RONALD SHERIDAN
 CHARTERED ARCHITECTS
 13 GLASGOW ROAD
 PAISLEY PA1 3QS
 Telephone: 041-867 5821 Principal: Ronald Sheridan

JOB/NUMBER
 914
 DRAWING No./SUFFIX
 6 B