


Unit 1, level 0 plan

scale: 1:200

Total Area - 145m sq.

Stafford Road

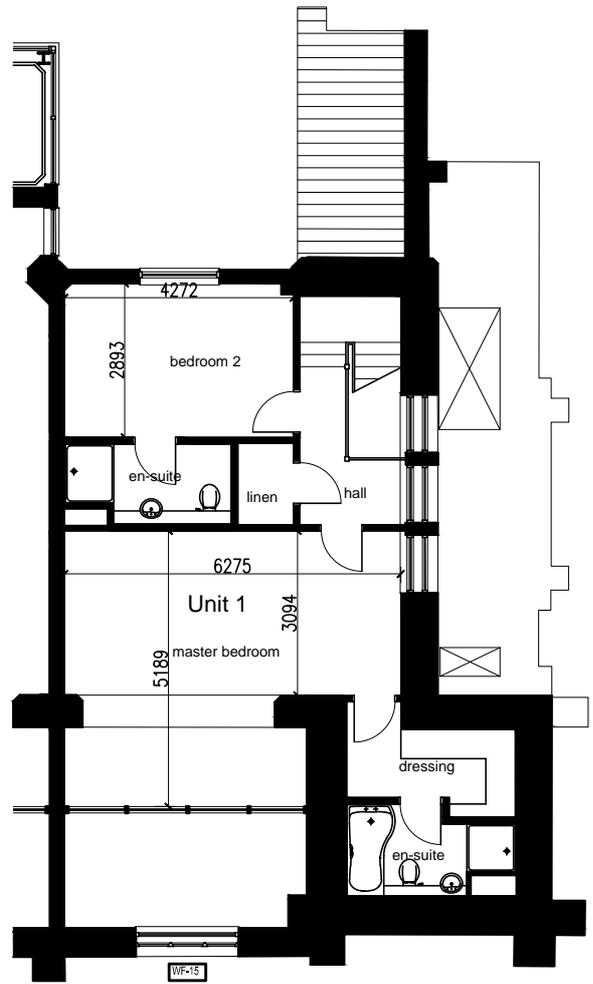

Unit 1, level 1 plan

scale: 1:200

NOTES

this drawing is the copyright of the Holman Reading partnership llp and must not be reproduced in whole or part or used for the execution of works without their permission.

all dimensions to be checked on site prior to commencement of construction works and the architect notified of any discrepancy.

figured dimensions are to be used in preference to scaled dimensions.

no deviation from this drawing will be permitted without prior consent of the architect.

all drawings are prepared subject to a full measured and structural survey of the buildings and site.

all structural work is subject to the appointment of a structural engineer to confirm and agree the structural proposals.

os promap licence no. 100020449.



holman reading partnership llp

18 Limberline Spur
hilsea, portsmouth, hampshire, po3 5hj

tel: 023 9269 1843
fax: 023 9263 9722
email: info@hrp-architects.com
website: hrp-architects.com

project Residential development. former United Reform Church. Victoria Road South, Southsea.	drawn sgr	checked
date 11-13	status info.	
detail Unit 1	a4 scale 1:200	rev 8323-201

scale width 100mm @ a1 - 50mm @ a3