



HUNTERS[®]
HERE TO GET *you* THERE

 3  1  2  D

HUNTERS

Oak Road, Scarborough

Asking Price £180,000



Welcome to this beautifully presented end-terrace home, thoughtfully finished to a high standard throughout, offering stylish and versatile living space.

The ground floor begins with a welcoming porch and hallway, leading to a spacious lounge with a bay window that fills the room with natural light. Beyond lies a well-proportioned dining room, perfect for family meals or entertaining, which flows through to a bright and modern kitchen with ample space for cooking and storage.

Upstairs, the property offers three generous bedrooms. The principal bedroom is a standout feature with its impressive proportions and fitted wardrobe. A second double bedroom and a third bedroom provide excellent flexibility for family living, guests, or a home office. The stylish family bathroom features underfloor heating and has been finished to a high standard with modern fittings.




To the rear, a private courtyard garden offers a low-maintenance outdoor space, ideal for enjoying a morning coffee, alfresco dining, or evening relaxation. Additionally, the property benefits from a shed/outhouse with electricity, perfect for a workshop, studio, or extra storage.

Located in the Falsgrave area, the house offers excellent access to a wide range of local amenities and attractions, including local shops and a supermarket, Falsgrave Park and play area, a 24-hour garage, Scarborough Hospital, as well as a choice of popular junior and secondary schools and two colleges, making this an excellent all-round family home.

Combining elegant décor with practical design, this home is perfect for buyers seeking a move-in ready property that balances character, space, and contemporary living.

KEY FEATURES

- Stylish End-Terrace Home – Beautifully presented throughout
- Bright Lounge – Bay window flooding the room with light
- Spacious Dining Room – Perfect for family or entertaining
 - Modern Kitchen – Ample storage and workspace
- Three Generous Bedrooms – Including a standout principal
- Private Courtyard – Low-maintenance outdoor space

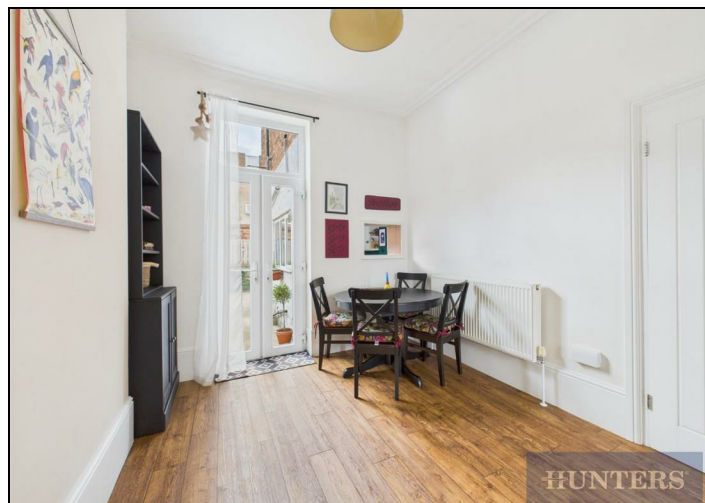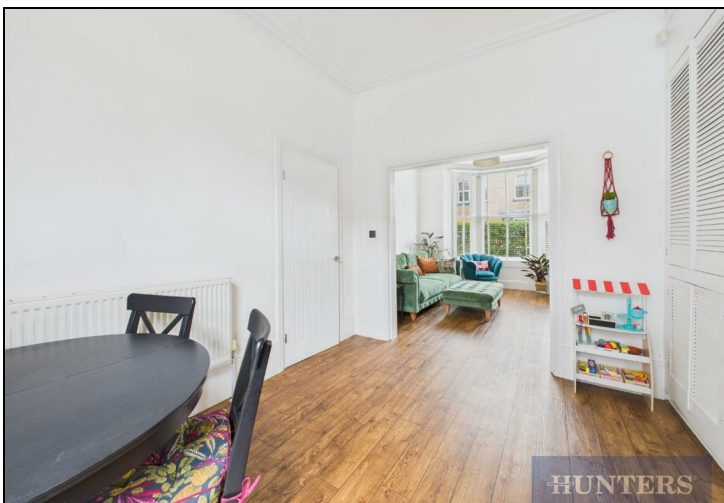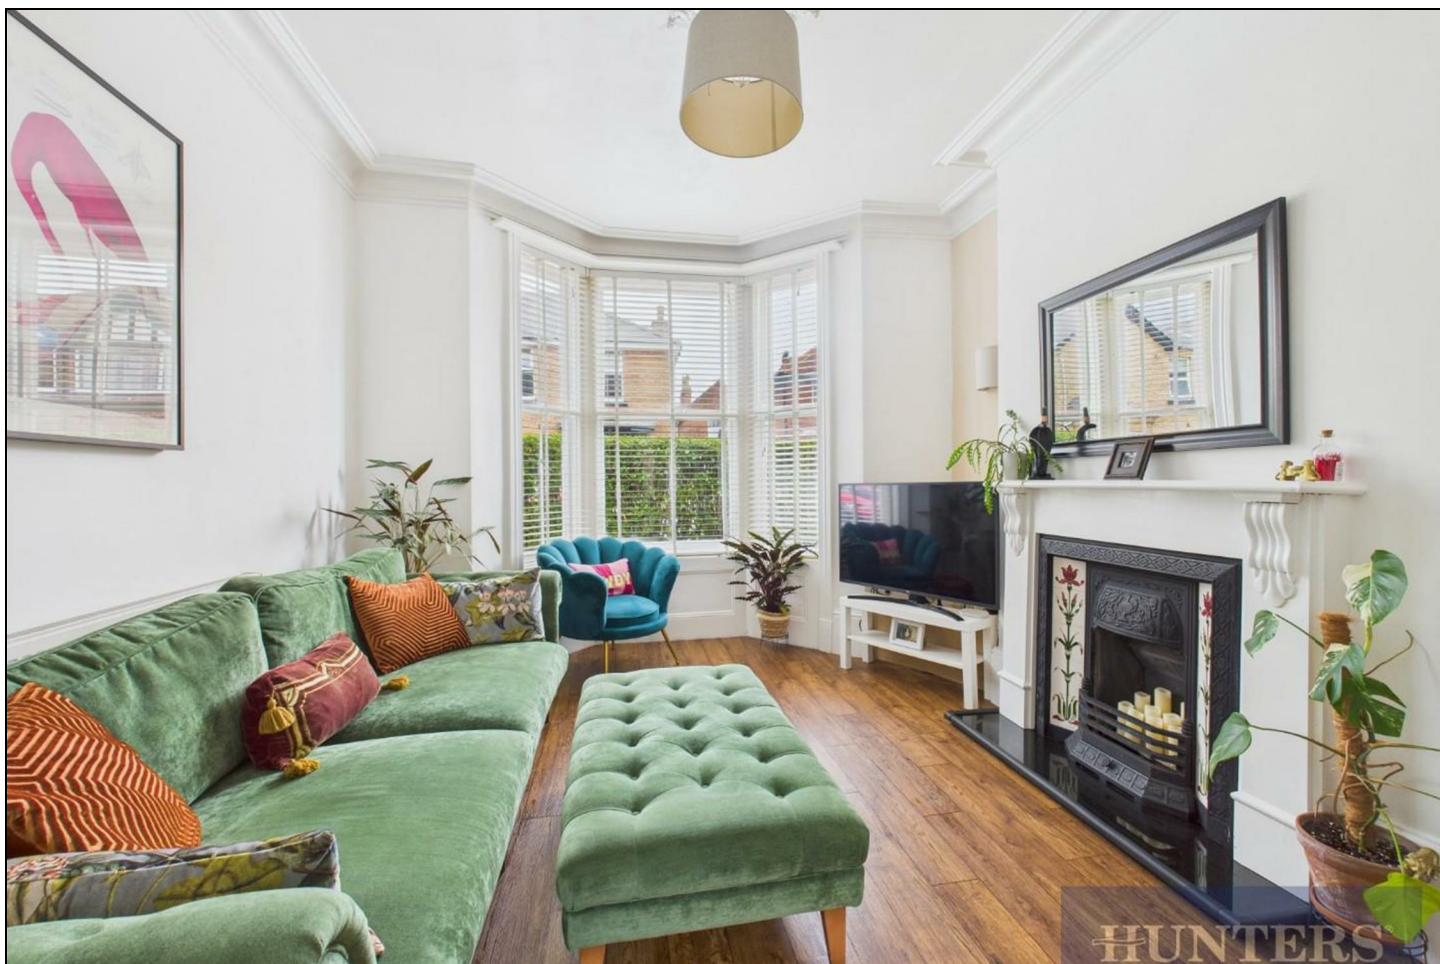







Approximate total area⁽¹⁾

982 ft²

91.2 m²

Calculations reference the RICS IPMS 3C standard. Measurements are approximate and not to scale. This floor plan is intended for illustration only.

GIRAFFE360



This Hunters business is independently owned and operated by Coast and Country Scarborough Ltd | Registered Address: C/O Dutton Moore Aldgate House 1-4 Market Place Hull HU1 1RS | Registered Number: 5974243 England and Wales | VAT No: 212 2999 13 with the written consent of Hunters Franchising Limited