



HUNTERS[®]
HERE TO GET *you* THERE

 3  1  2  D

HUNTERS

Oak Road, Scarborough

Asking Price £180,000



Welcome to this beautifully presented end-terrace home, thoughtfully finished to a high standard throughout, offering stylish and versatile living space.

The ground floor begins with a welcoming porch and hallway, leading to a spacious lounge with a bay window that fills the room with natural light. Beyond lies a well-proportioned dining room, perfect for family meals or entertaining, which flows through to a bright and modern kitchen with ample space for cooking and storage.

Upstairs, the property offers three generous bedrooms. The principal bedroom is a standout feature with its impressive proportions and fitted wardrobe. A second double bedroom and a third bedroom provide excellent flexibility for family living, guests, or a home office. The stylish family bathroom features underfloor heating and has been finished to a high standard with modern fittings.




To the rear, a private courtyard garden offers a low-maintenance outdoor space, ideal for enjoying a morning coffee, alfresco dining, or evening relaxation. Additionally, the property benefits from a shed/outhouse with electricity, perfect for a workshop, studio, or extra storage.


Located in the Falsgrave area, the house offers excellent access to a wide range of local amenities and attractions, including local shops and a supermarket, Falsgrave Park and play area, a 24-hour garage, Scarborough Hospital, as well as a choice of popular junior and secondary schools and two colleges, making this an excellent all-round family home.

Combining elegant décor with practical design, this home is perfect for buyers seeking a move-in ready property that balances character, space, and contemporary living.

KEY FEATURES

- Stylish End-Terrace Home – Beautifully presented throughout
- Bright Lounge – Bay window flooding the room with light
- Spacious Dining Room – Perfect for family or entertaining
 - Modern Kitchen – Ample storage and workspace
- Three Generous Bedrooms – Including a standout principal
- Private Courtyard – Low-maintenance outdoor space

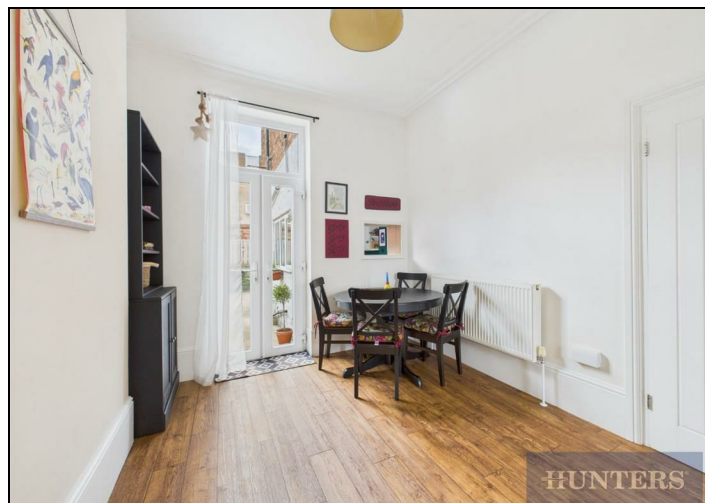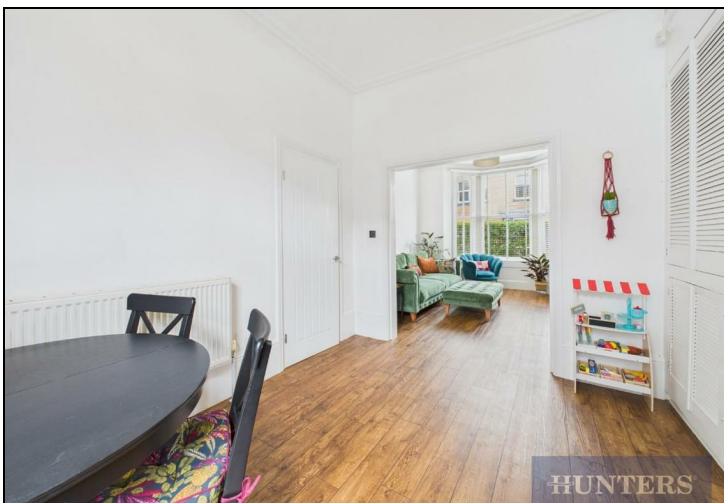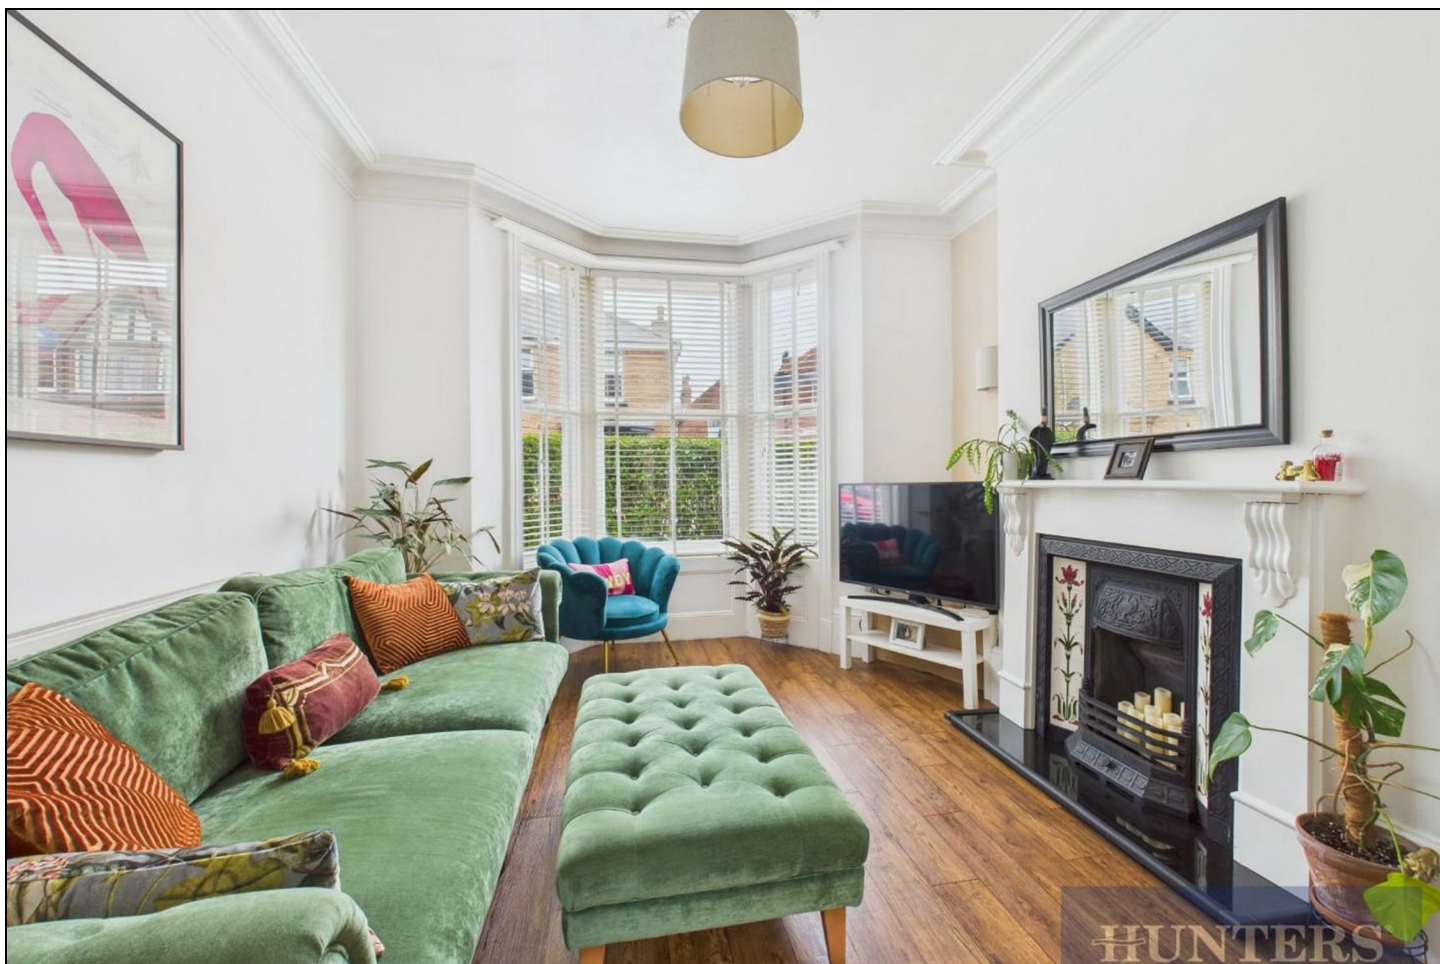

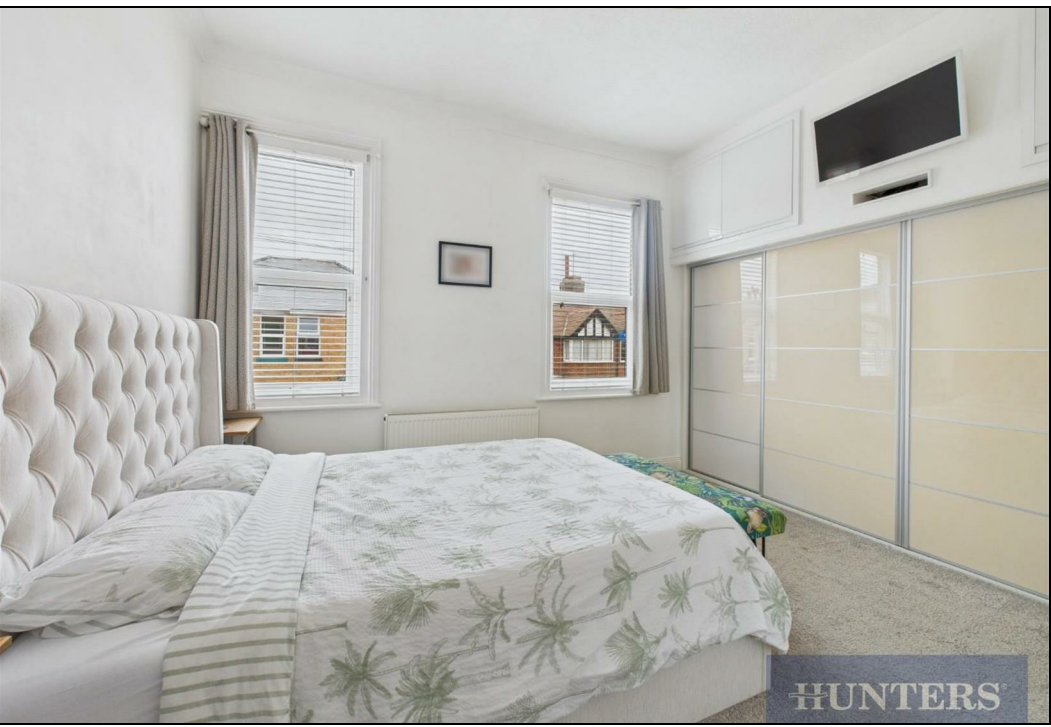





Approximate total area⁽¹⁾


982 ft²

91.2 m²


(1) Excluding balconies and terraces

Calculations reference the RICS IPMS 3C standard. Measurements are approximate and not to scale. This floor plan is intended for illustration only.

GIRAFFE360

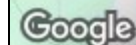

Map data ©2025

 

This Hunters business is independently owned and operated by Coast and Country Scarborough Ltd | Registered Address: C/O Dutton Moore Aldgate House 1-4 Market Place Hull HU1 1RS | Registered Number: 5974243 England and Wales | VAT No: 894 7004 00 with the written consent of Hunters Franchising Limited.