




HUNTERS[®]
HERE TO GET *you* THERE

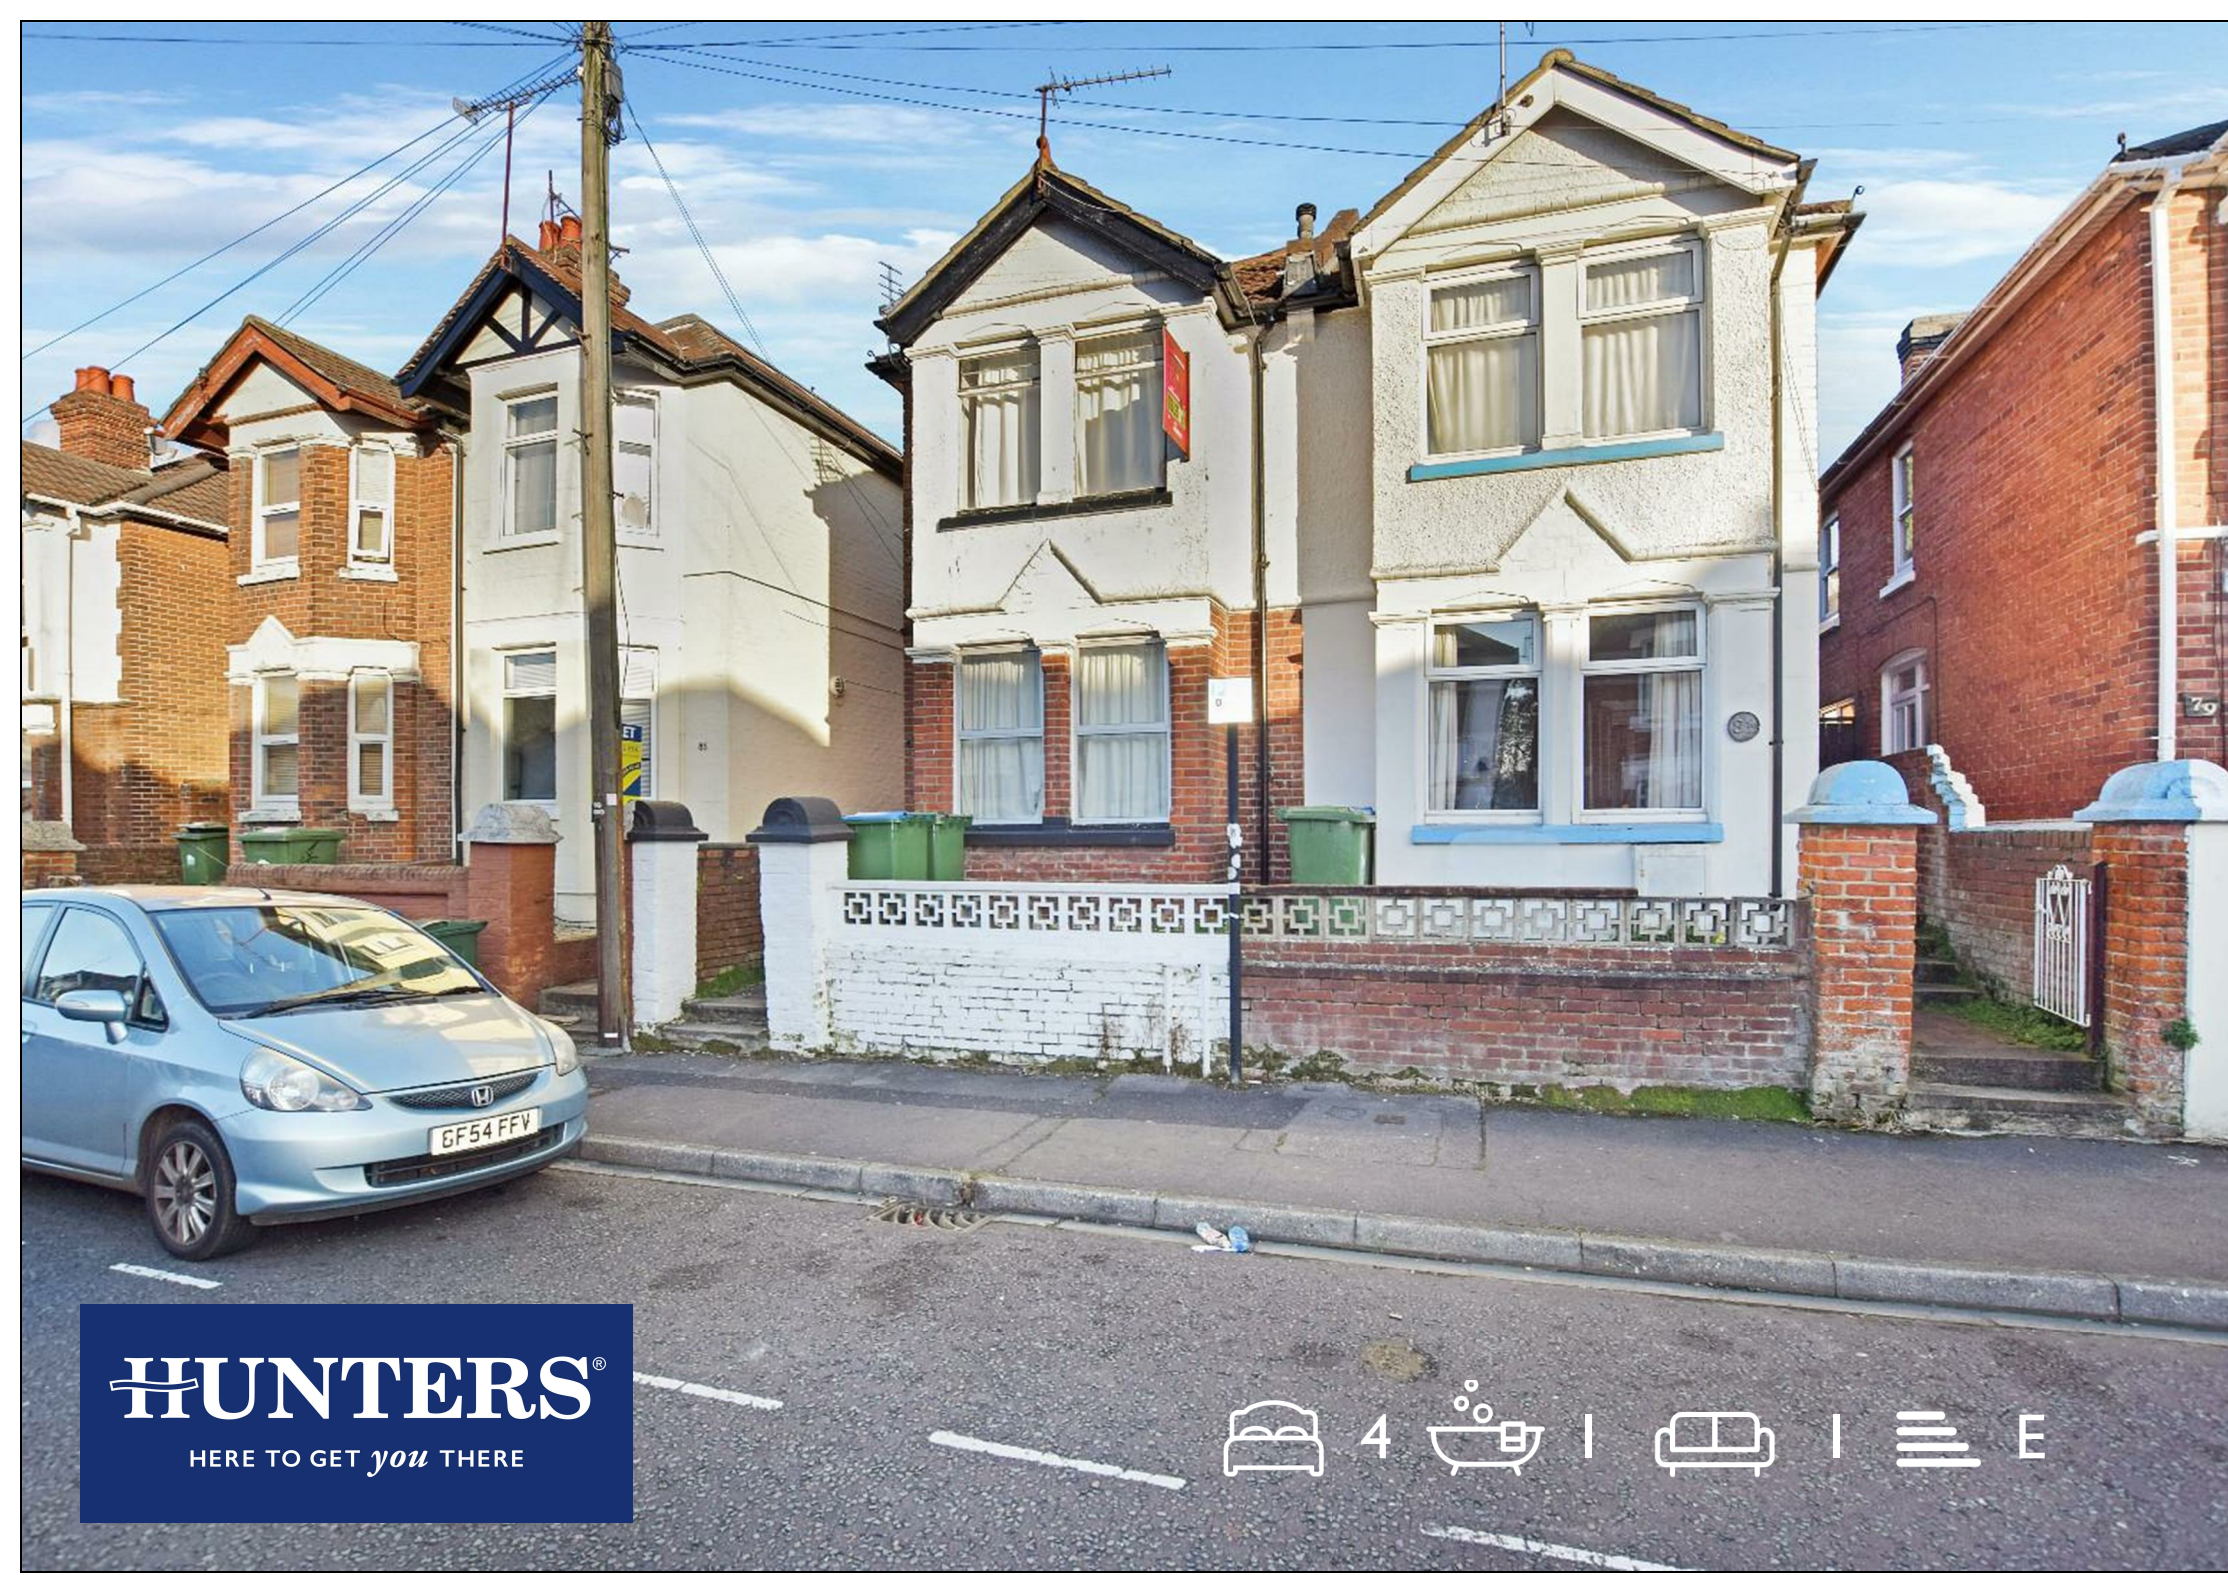

Newcombe Road, Southampton

Per Month £1,700 Per Month



The property is conveniently located less than one mile from Southampton train station and Southampton city centre. The house is suitable for students and comprises four bedrooms, lounge, kitchen, bathroom and rear garden. Permit parking is applied through Southampton City Council. The tenancy entered into is an AST (assured shorthold tenancy) where each tenant and chosen guarantor is joint and severally liable for the duration for the tenancy. Bills included is an optional extra that can be discussed with the agent on viewing the house. The package is offered by a third party and is not included within the tenancy agreement or a service offered by the landlord directly.

38 Bedford Place, Southampton, Hampshire, SO15 2DG | 02380 987 720
southampton@hunters.com | www.hunters.com




This Hunters business is independently owned and operated by Clegg Properties Ltd | Registered Address 27 Westfield Road, Lymington, Hampshire, England, SO41 3PZ | Registered Number: 06421594 England and Wales | VAT No: 188 0548 76 with the written consent of Hunters Franchising Limited.




KEY FEATURES

- STUDENT PROPERTY AVAILABLE 1st JULY 2025
- Four bedrooms that are all doubles
 - Virtual tour available below
- Council tax: Exempt for full time students
- Bills package available as optional extra, paid separately to the rent
 - EPC: E (51)

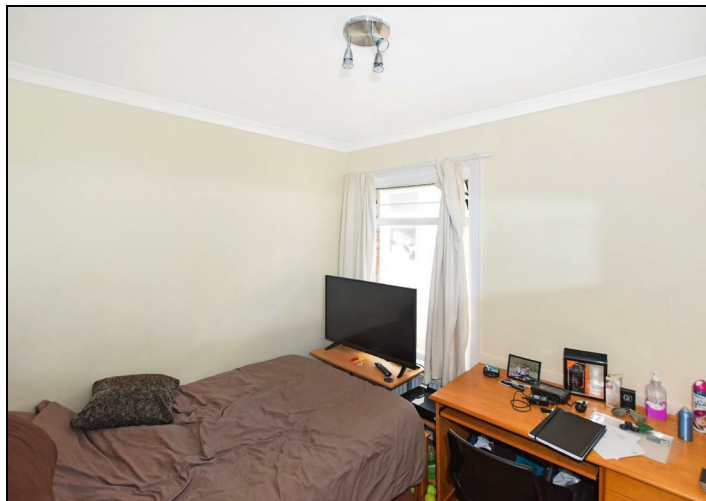



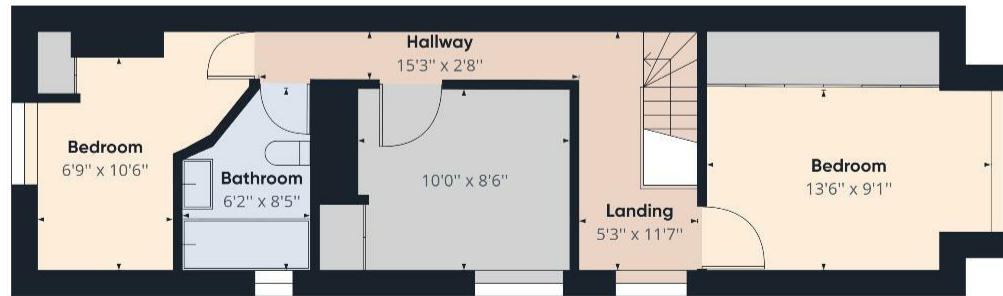

Approximate total area⁽¹⁾

967.06 ft²

Reduced headroom




12.66 ft²

(1) Excluding balconies and terraces.

Reduced headroom
(below 1.5m/4.92ft)

While every attempt has been made to ensure accuracy, all measurements are approximate, not to scale. This floor plan is for illustrative purposes only.

GIRAFFE360

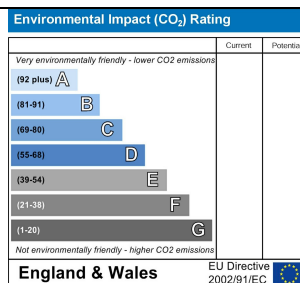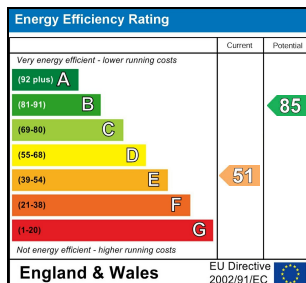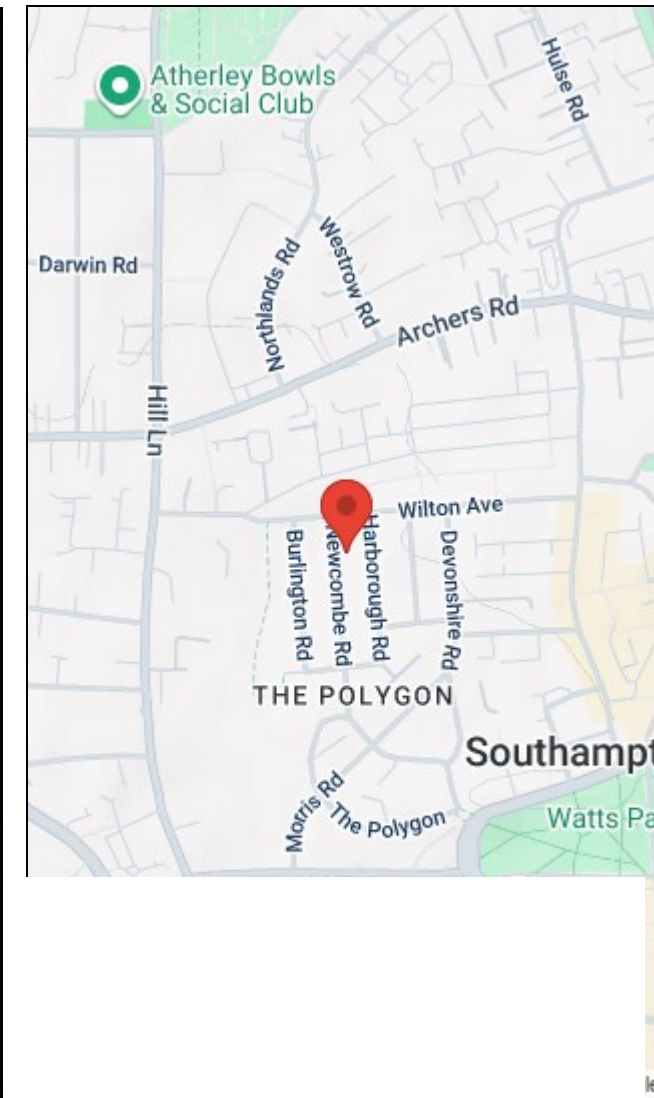

38 Bedford Place, Southampton, Hampshire, SO15 2DG | 02380 987 720
southampton@hunters.com | www.hunters.com



This Hunters business is independently owned and operated by Clegg Properties Ltd | Registered Address 27 Westfield Road, Lymington, Hampshire, England, SO41 3PZ | Registered Number: 06421594 England and Wales | VAT No: 188 0548 76 with the written consent of Hunters Franchising Limited.