

HUNTERS®


HERE TO GET *you* THERE



Offenham Road

London, SW9 7BN

Offers Over £400,000

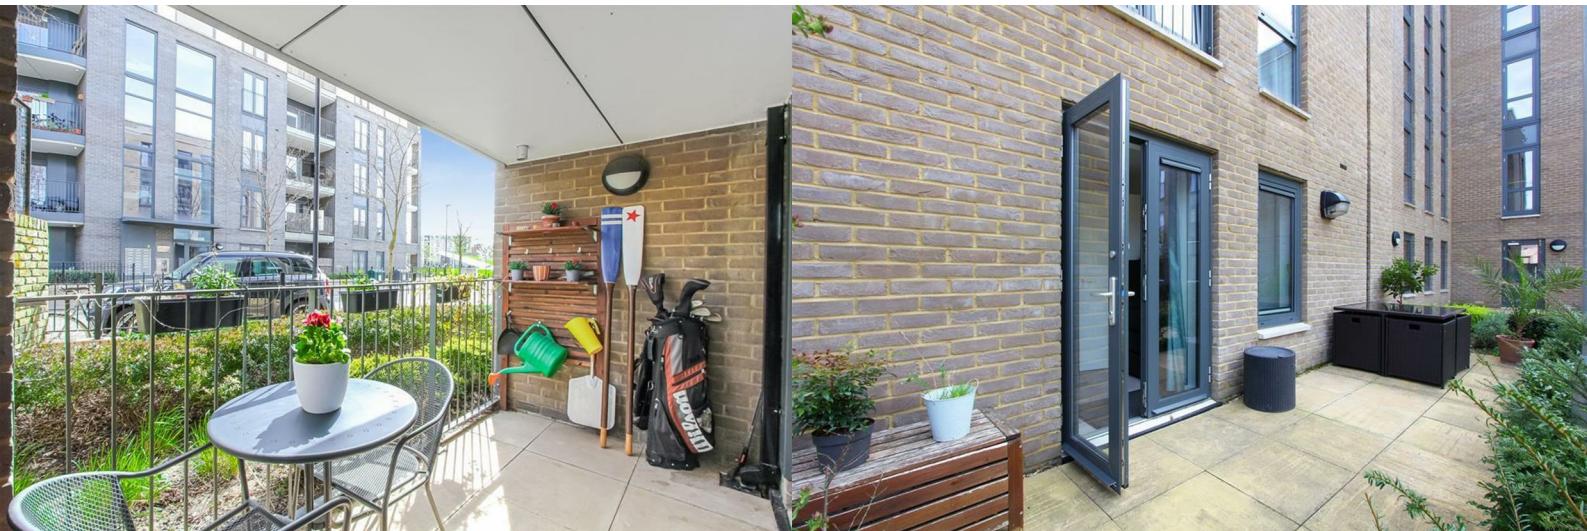


1 Offenham Road


London, SW9 7BN

Offers Over £400,000



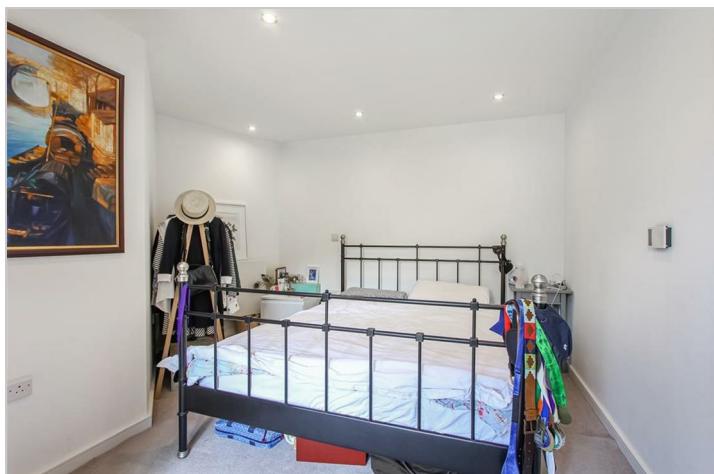


Road Map

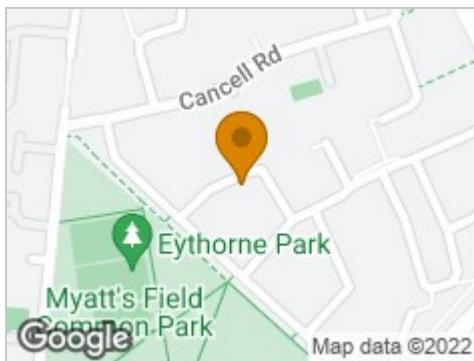

Hybrid Map




Terrain Map

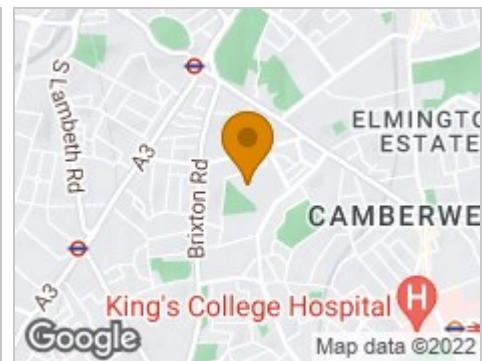

Floor Plan

Offenham Road, SW9 7BN
Approx. Gross Internal Area 629 Sq Ft - 58.44 Sq M

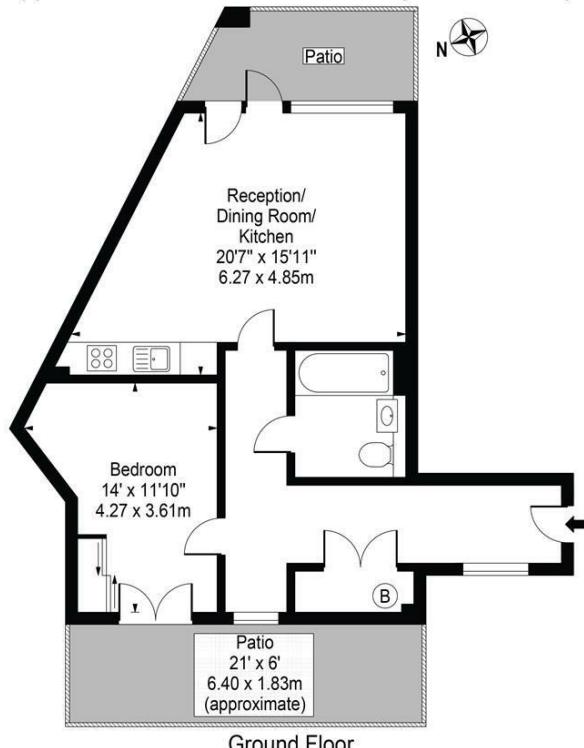


For Illustration Purposes Only - Not To Scale - Floor Plan by interDesign Photography
www.interdesignphotography.com

This floor plan should be used as general outline for guidance only.
All measurements are approximate and for illustration purposes only as defined by the RICS Code of Measuring Practice ©2016.

Viewing

Please contact our Hunters Camberwell Sales Office on 020 7708 2002 if you wish to arrange a viewing appointment for this property or require further information.

Energy Efficiency Graph

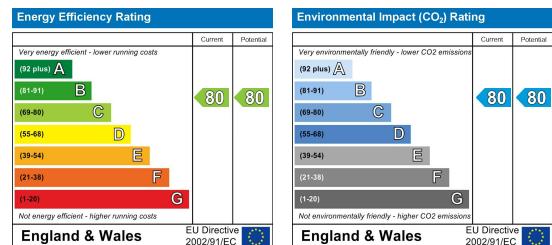

These particulars are intended to give a fair and reliable description of the property but no responsibility for any inaccuracy or error can be accepted and do not constitute an offer or contract. We have not tested any services or appliances (including central heating if fitted) referred to in these particulars and the purchasers are advised to satisfy themselves as to the working order and condition. If a property is unoccupied at any time there may be reconnection charges for any switched off/disconnected or drained services or appliances - All measurements are approximate. **THINKING OF SELLING?** If you are thinking of selling your home or just curious to discover the value of your property, Hunters would be pleased to provide free, no obligation sales and marketing advice. Even if your home is outside the area covered by our local offices we can arrange a Market Appraisal through our national network of Hunters estate agents.