



HUNTERS®
HERE TO GET *you* THERE

15 Barr House Avenue, Consett, DH8 5NE

HUNTERS
HERE TO GET *you* THERE

15 Barr House Avenue, Consett, DH8 5NE

Guide Price £40,000

This property is for sale by the Modern Method of Auction, meaning the buyer and seller are to Complete within 56 days (the "Reservation Period"). Interested parties personal data will be shared with the Auctioneer (iamsold).

If considering buying with a mortgage, inspect and consider the property carefully with your lender before bidding.

A Buyer Information Pack is provided. The winning bidder will pay £349.00 including VAT for this pack which you must view before bidding.


The buyer signs a Reservation Agreement and makes payment of a non-refundable Reservation Fee of 4.5% of the purchase price including VAT, subject to a minimum of £6,600.00 including VAT. This is paid to reserve the property to the buyer during the Reservation Period and is paid in addition to the purchase price. This is considered within calculations for Stamp Duty Land Tax. Services may be recommended by the Agent or Auctioneer in which they will receive payment from the service provider if the service is taken. Payment varies but will be no more than £450.00. These services are optional.

This delightful terraced flat is currently on the market, presenting an excellent opportunity for investors. The property is neutrally decorated offering an ideal canvas for the new owners to add their personal touch. With its unique features, this property is a remarkable find.

The flat comprises of a single bedroom, a reception room, a kitchen, and a bathroom. The master bedroom is a noteworthy space, complete with built-in wardrobes providing ample storage. The kitchen is a bright room benefiting from an abundance of natural light, an ideal place for daily cooking and meal preparations.

The reception room is a generous space adorned with large windows, a charming fireplace, and a delightful view of the garden, creating a warm and inviting atmosphere. This room is perfect for entertaining and relaxing alike, promising to be the heart of the home.

Hunters Consett 15 Victoria Road, Consett, DH8 5BQ | 01207 593838
consett@hunters.com | www.hunters.com

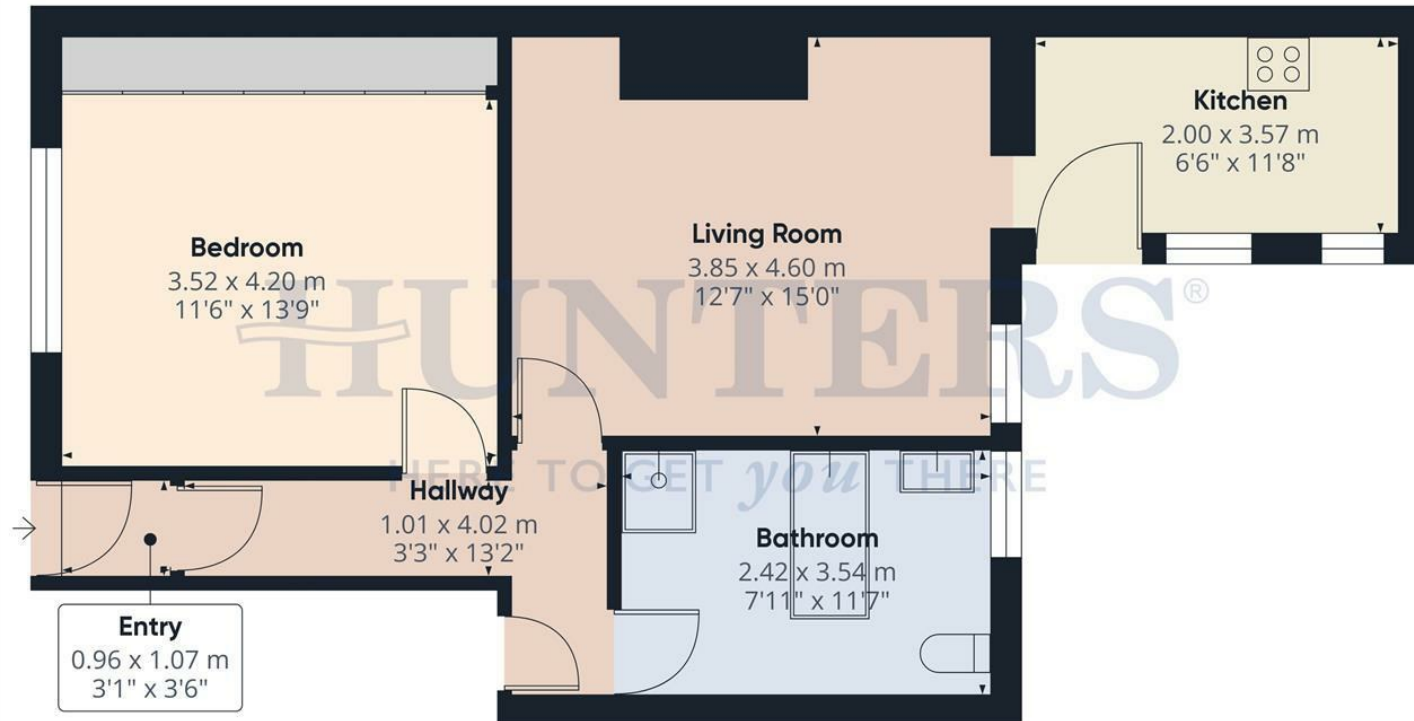



Approximate total area⁽¹⁾
56.65 m²
609.78 ft²

(1) Excluding balconies and terraces

While every attempt has been made to ensure accuracy, all measurements are approximate, not to scale. This floor plan is for illustrative purposes only.

Calculations are based on RICS IPMS 3C standard.

GIRAFFE360

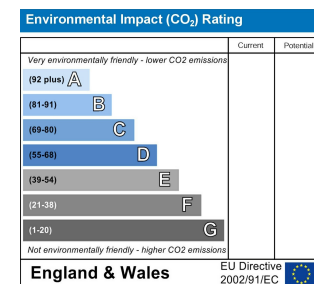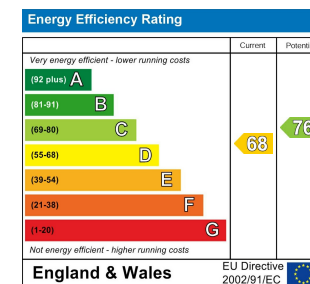

Energy Efficiency Rating

	Current	Potential
Very energy efficient - lower running costs		
(92 plus) A		
(81-91) B		
(69-80) C		76
(55-68) D	68	
(39-54) E		
(21-38) F		
(1-20) G		
Not energy efficient - higher running costs		
England & Wales	EU Directive 2002/91/EC	

These particulars are intended to give a fair and reliable description of the property but no responsibility for any inaccuracy or error can be accepted and do not constitute an offer or contract. We have not tested any services or appliances (including central heating if fitted) referred to in these particulars and the purchasers are advised to satisfy themselves as to the working order and condition. If a property is unoccupied at any time there may be reconnection charges for any switched off/disconnected or drained services or appliances - All measurements are approximate. If you are thinking of selling your home or just curious to discover the value of your property, Hunters would be pleased to provide free, no obligation sales and marketing advice. Even if your home is outside the area covered by our local offices we can arrange a Market Appraisal through our national network of Hunters estate agents.







