



HUNTERS®
HERE TO GET *you* THERE



Brewery House , London, N17

Fixed Asking Price £131,250



35% SHARED OWNERSHIP

Set in the heart of Tottenham, this well presented two bedroom flat offers a perfect blend of modern design and contemporary comfort. The property boasts a bright, south facing aspect that floods the space with natural light throughout the day, enhancing the airy, double height dormer feature in the main bedroom. The private balcony provides an ideal spot for morning coffee or evening relaxation.


The open plan kitchen and dining area has been thoughtfully designed with both style and functionality in mind, featuring sleek integrated appliances, great storage, and a spacious layout ideal for entertaining or quiet nights in. Triple glazed windows ensure peace and quiet while maximising energy efficiency, keeping the home warm and tranquil all year round. To the external lies a private storage shed, perfect for bike storage etc.

Located in the vibrant N17 area, the property benefits from excellent transport links into Central London, as well as an array of local amenities, shops, and cafes just a short walk away. Perfect for first time buyers or professionals seeking a stylish retreat, this apartment combines quality finishes, modern living, and a prime North London location.

Early viewing is highly recommended.


Service charge & Ground rent - £263.67 pcm


Rent - £679.47 pcm

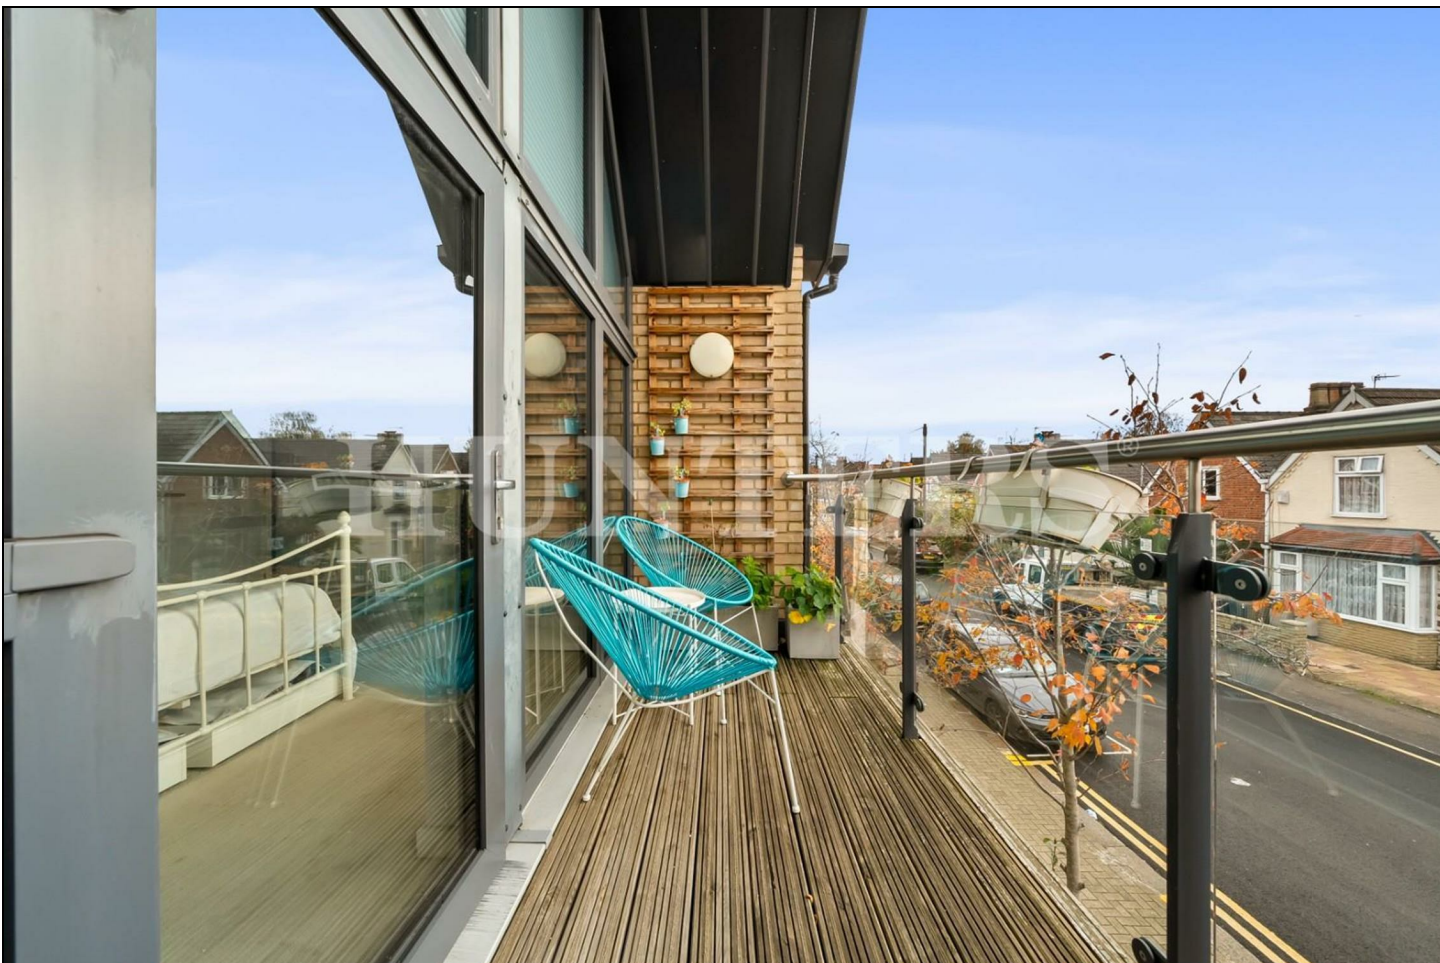

KEY FEATURES

- First floor flat
- Two double bedrooms
- Open plan kitchen/reception
- Triple glazed windows
- private balcony
- Bruce Castle Park and Tottenham Marshes
- Bruce Grove, White hart Lane,
Northumberland Park and Tottenham Hale
stations
- EPC B
- Council Tax - B


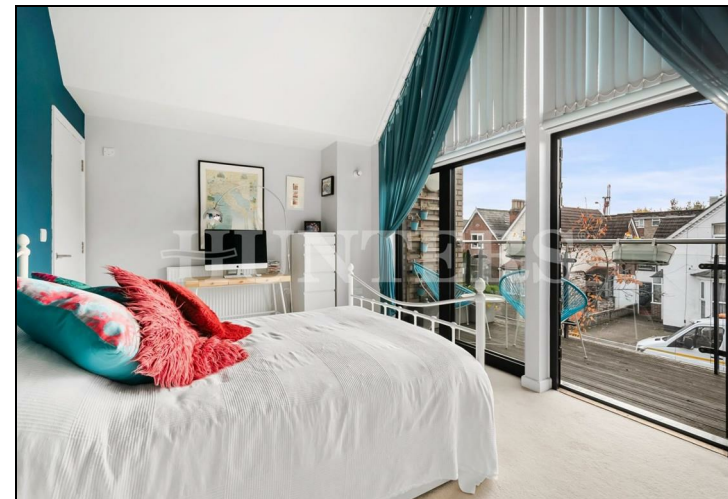


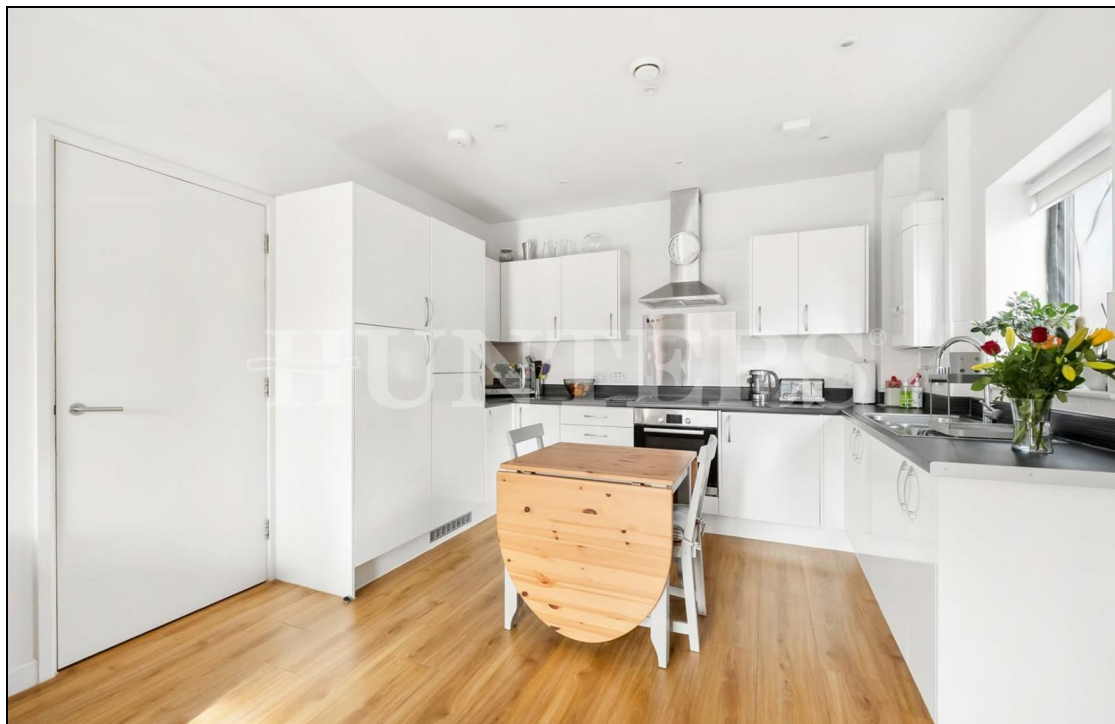



Brewery House, N17

Approximate Gross Internal Area = 687 Sq Ft - 63.82 Sq M

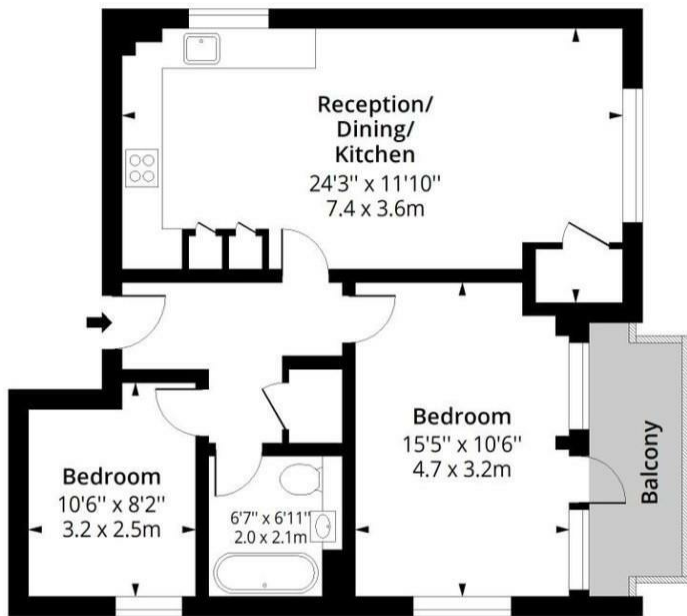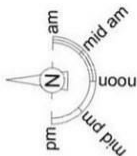


First Floor

Floor Area 687 Sq Ft - 63.82 Sq M



Measured according to RICS IPMS2. Floor plan is for illustrative purposes only and is not to scale. Every attempt has been made to ensure the accuracy of the floor plan shown, however all measurements, fixtures, fittings and data shown are an approximate interpretation for illustrative purposes only. 1 sq m = 10.76 sq feet.

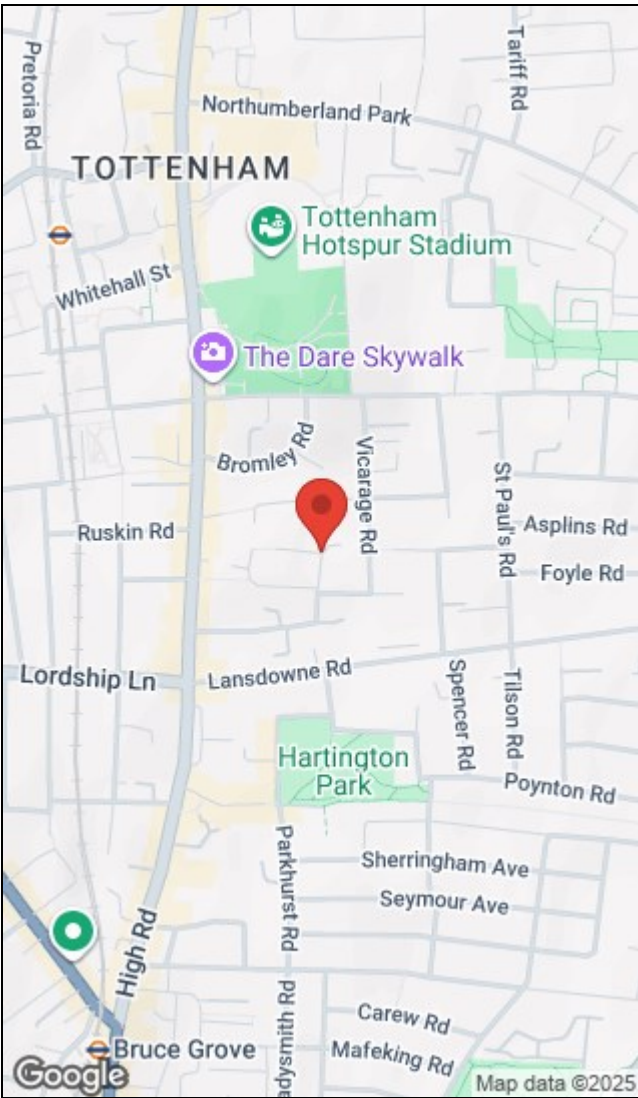

Energy Efficiency Rating			Environmental Impact (CO ₂) Rating		
	Current	Potential		Current	Potential
Very energy efficient - lower running costs			Very environmentally friendly - lower CO ₂ emissions		
(92 plus) A			(92 plus) A		
(81-91) B			(81-91) B		
(69-80) C			(69-80) C		
(55-68) D			(55-68) D		
(39-54) E			(39-54) E		
(21-38) F			(21-38) F		
(1-20) G			(1-20) G		
Not energy efficient - higher running costs			Not environmentally friendly - higher CO ₂ emissions		
85	85				
England & Wales			England & Wales		
EU Directive 2002/91/EC			EU Directive 2002/91/EC		

284 High Road, Tottenham, London, N15 4AJ | 0208 261 7570
tottenham@hunters.com | www.hunters.com



This Hunters business is independently owned and operated by Alexander Williams Ltd : Registered Address: 284 High Road, London, England, N15 4AJ : Registered Number: 10411714 England and Wales : VAT No: 255 9446 70 with the written consent of Hunters Franchising Limited.