




HUNTERS®
HERE TO GET *you* THERE

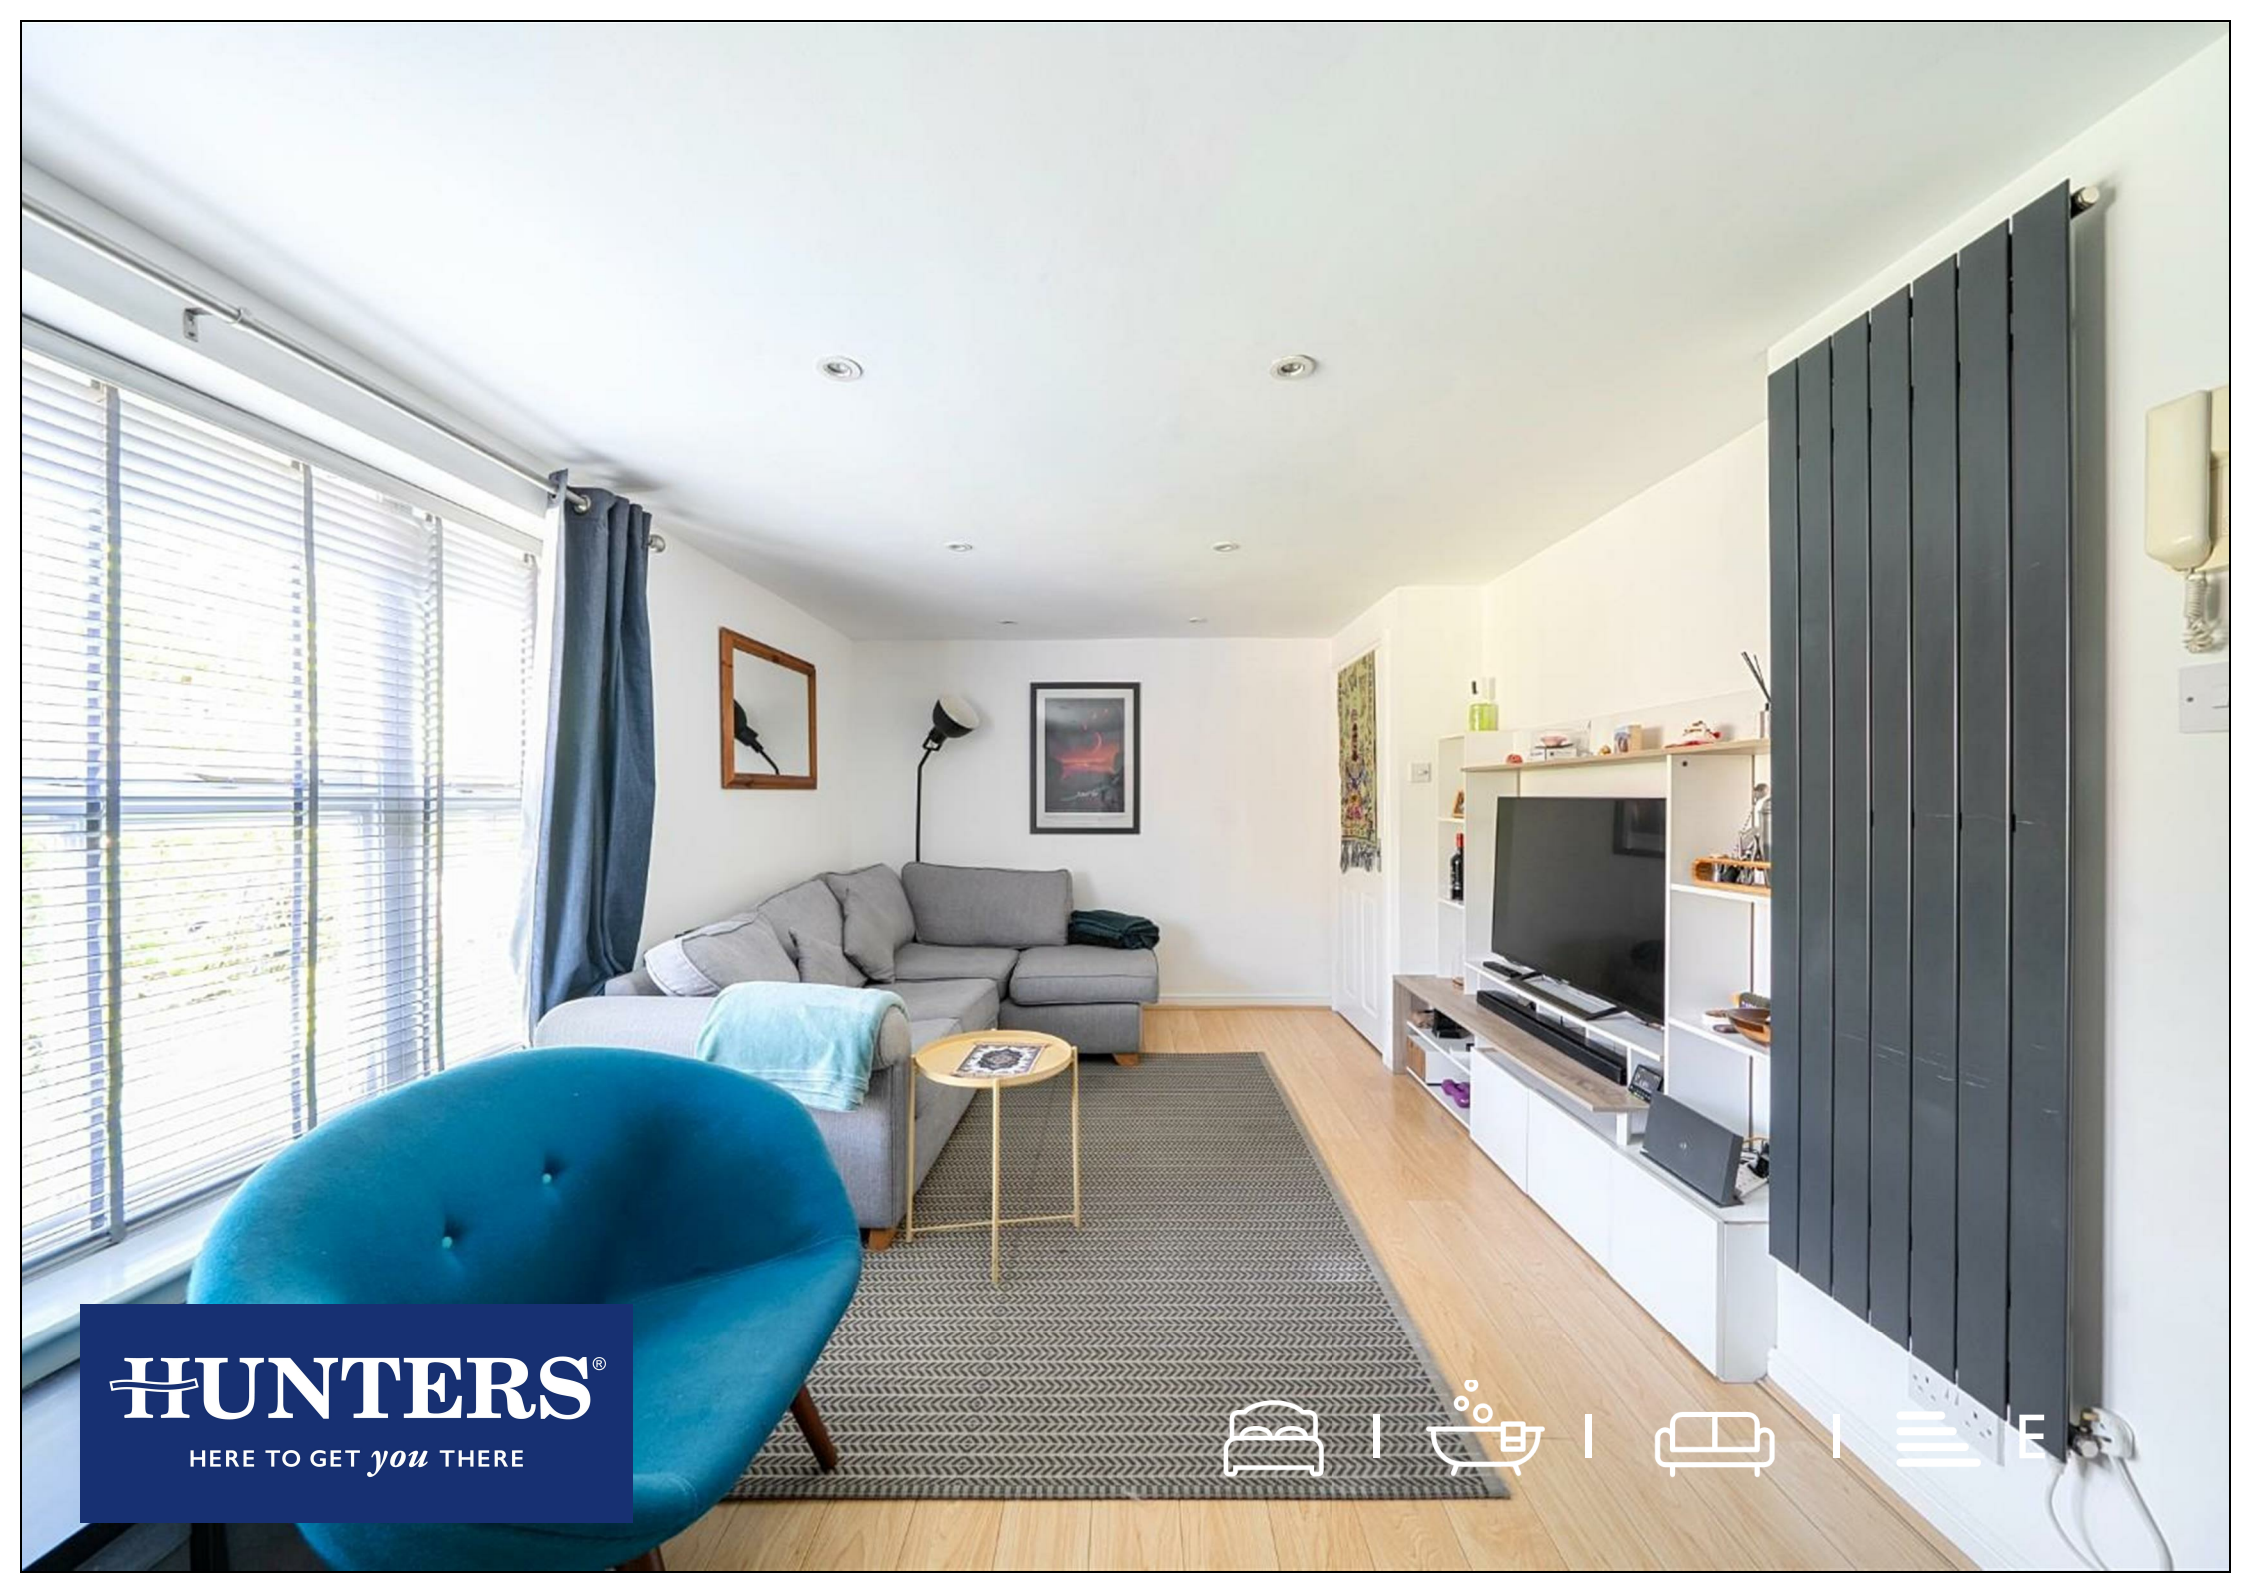

Mapeshill Place, Willesden Green, London, NW2

Asking Price £370,000



This one bedroom modernised purpose built apartment in Prime Willesden Green, offering bright and spacious accommodation set within a charming development on Mapeshill Place.

The property effortlessly combines contemporary living with attractive original features, creating a warm and characterful home. The layout includes a spacious and light-filled reception room, a modern fitted kitchen, a bedrooms, and a stylish bathroom.

Situated on a quiet, tree-lined residential street, Mapeshill Place enjoys an enviable location close to the wide array of shops, bars, cafés, and restaurants in Willesden Green, with Brondesbury Park also just moments away.

Transport links are excellent, with Willesden Green Underground Station (Jubilee Line) providing swift access to Central London and beyond, making this an ideal property for professionals, first-time buyers, or investors.



223 West End Lane, West Hampstead, London, NW6 1XJ | 0207 431 4777
westhampsteadsales@hunters.com | www.hunters.com



This Hunters business is independently owned and operated by Starside Estates Limited | Registered Address: 29 Oakwood Park Road, London, N14 6QB | Registered Number: 6741529 England and Wales | VAT No: 943 9575 77 with the written consent of Hunters Franchising Limited.

KEY FEATURES


- One Bedroom One Bathroom Purpose Built Apartment
- Well-maintained residential building
- Private garage with off-street parking
- Over 490 sq.ft of internal living space
- Close proximity to Willesden Green amenities
- Transport to Central London in less than 20 minutes

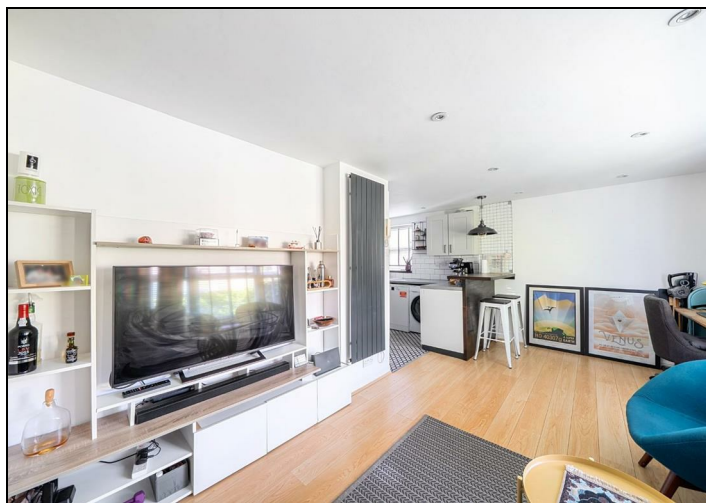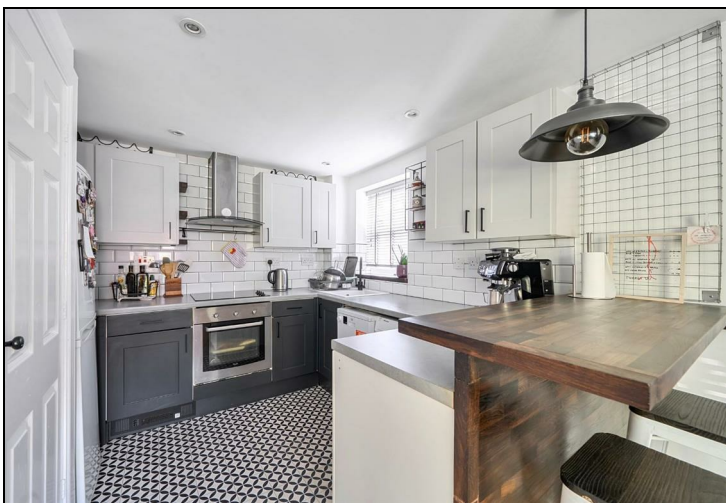




Mapeshill Place, London, NW2

Approximate Area = 490 sq ft / 45.5 sq m
Garage = 135 sq ft / 12.5 sq m
Total = 625 sq ft / 58 sq m
For identification only - Not to scale

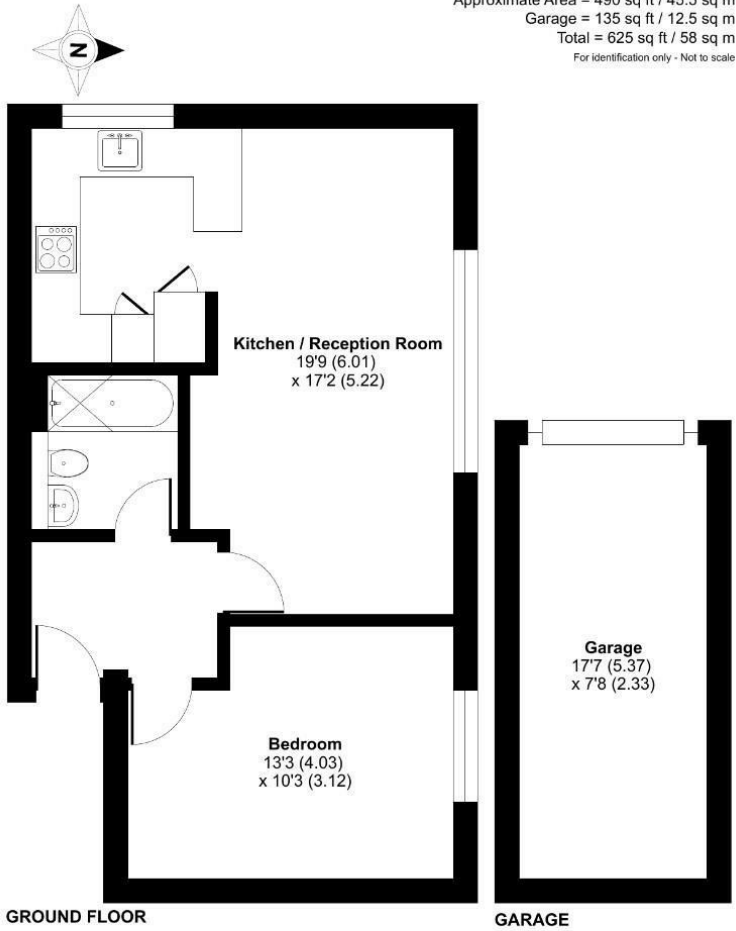

Floor plan produced in accordance with RICS Property Measurement 2nd Edition, Incorporating International Property Measurement Standards (IPMS2 Residential). © richvecom 2026. Produced for Flyp Homes Limited. REF: 1479466

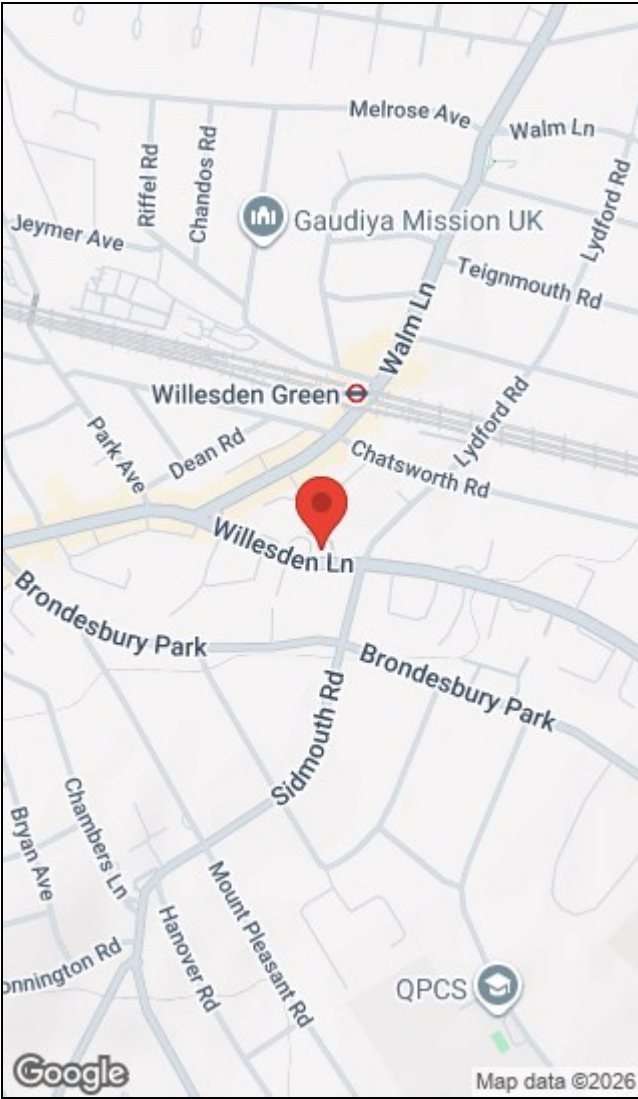

Energy Efficiency Rating			Environmental Impact (CO ₂) Rating		
	Current	Potential		Current	Potential
Very energy efficient - lower running costs			Very environmentally friendly - lower CO ₂ emissions		
(92 plus) A			(92 plus) A		
(81-91) B			(81-91) B		
(69-80) C			(69-80) C		
(55-68) D			(55-68) D		
(39-54) E			(39-54) E		
(21-38) F			(21-38) F		
(1-20) G			(1-20) G		
Not energy efficient - higher running costs			Not environmentally friendly - higher CO ₂ emissions		
England & Wales			England & Wales		
EU Directive 2002/91/EC			EU Directive 2002/91/EC		

223 West End Lane, West Hampstead, London, NW6 1XJ | 0207 431 4777
westhampsteadsales@hunters.com | www.hunters.com



This Hunters business is independently owned and operated by Starside Estates Limited | Registered Address: 29 Oakwood Park Road, London, N14 6QB | Registered Number: 6741529 England and Wales | VAT No: 943 9575 77 with the written consent of Hunters Franchising Limited.