



CGI shown for illustration purposes only

THE CHESTER

3 BED TOWNHOUSE | c. 818 sq ft approx

Site 2, (The Chester) Esther Street, Belfast, BT15 3ES

Offers Over £199,950

EPC Rating

6ix
ESTHER STREET

GROUND FLOOR

Entrance Hall			
Lounge	ft. 14'6" x 11'3"	m. 4.45 x 3.43	
Kitchen Dining	ft. 11'6" x 10'11"	m. 3.50 x 3.33	
Utility	ft. 6'4" x 4'3"	m. 1.92 x 1.30	
WC	ft. 5'6" x 3'0"	m. 1.70 x 0.95	

FIRST FLOOR

Principal Bedroom	ft. 13'5" x 8'6"	m. 4.10 x 2.60
Bedroom 2	ft. 12'7" x 8'6"	m. 3.85 x 2.60
Bedroom 3	ft. 8'1" x 6'7"	m. 2.46 x 2.03
Bathroom	ft. 6'7" x 6'6"	m. 2.03 x 1.98



Floor plans are not to scale and all dimensions are approximate


THE CHESTER

3 BED TOWNHOUSE | c. 818 sq ft approx


COLIN GRAHAM RESIDENTIAL
028 90 832 832
colingrahamresidential.com

pinpoint.
028 9068 2777
pinpointproperty.com

BlueHouse Development
bluehousedev.com

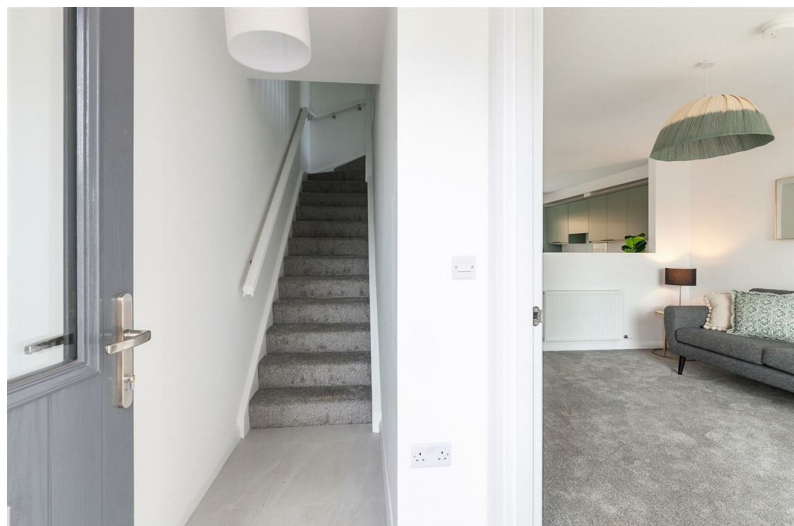

(The Chester) Esther Street, Belfast, BT15 3ES

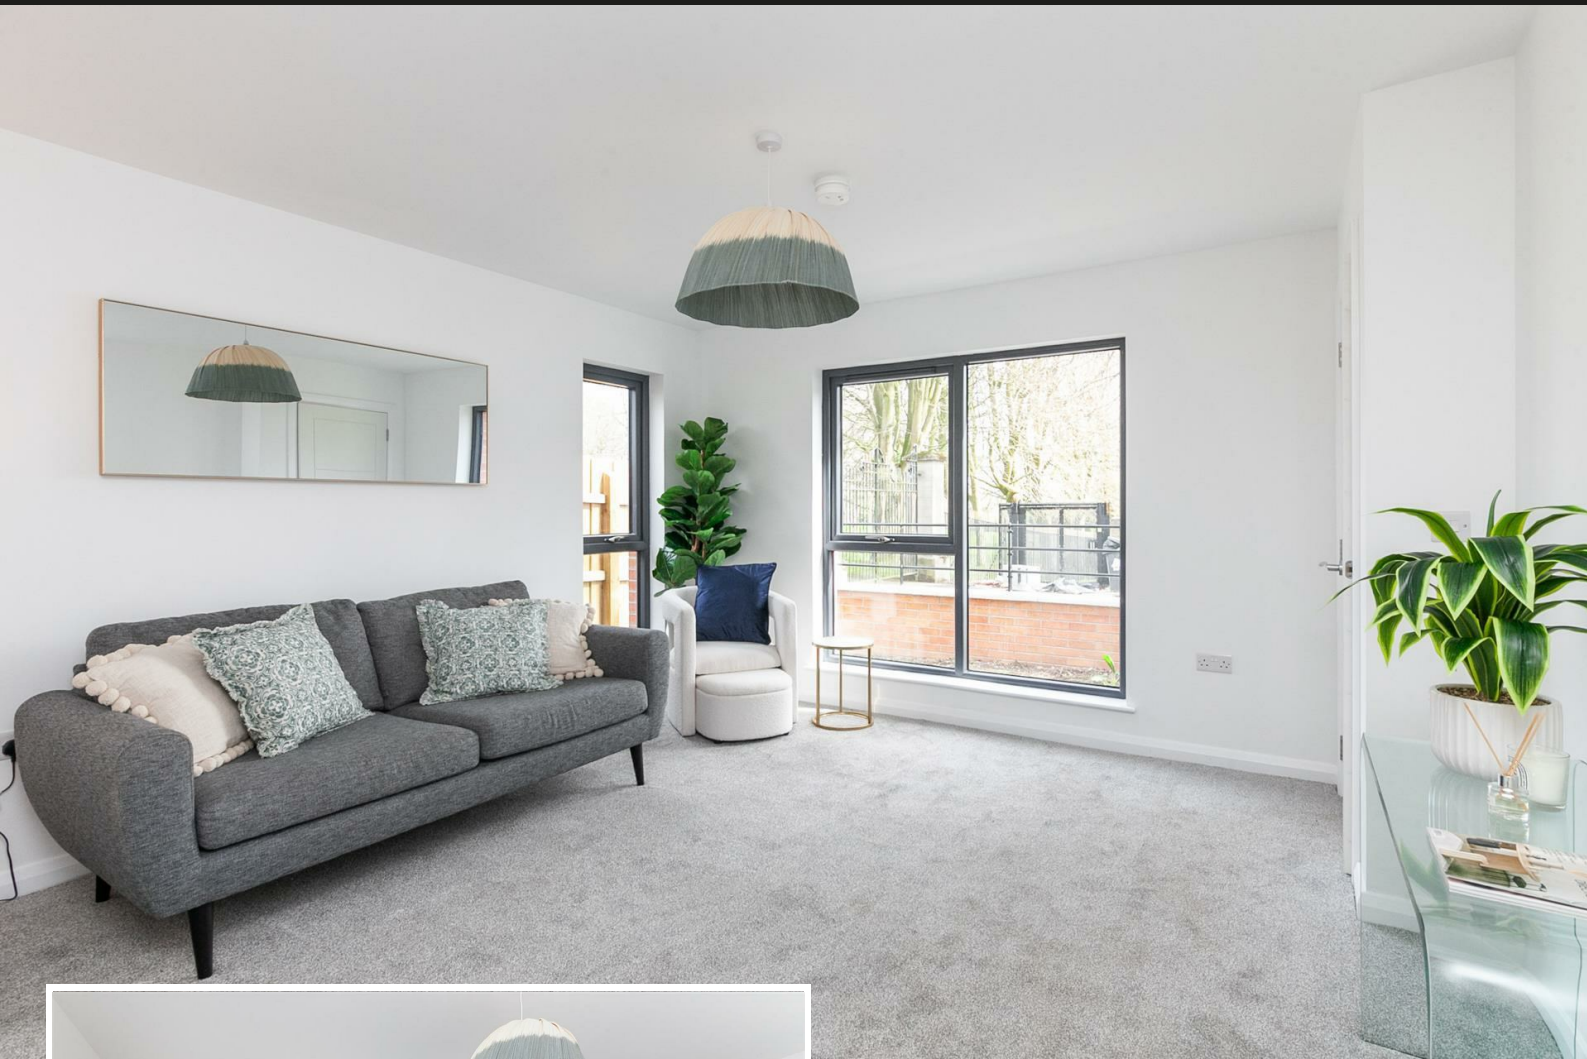

PROPERTY DESCRIPTION

ACCOMMODATION

ENTRANCE HALL

LOUNGE 14'7" x 11'3"

KITCHEN / DINING 11'5" x 10'11"

UTILITY ROOM 6'3" x 4'3"

WC 5'6" x 3'1"

FIRST FLOOR

PRINCIPAL BEDROOM 13'5" x 8'6"

BEDROOM 2 12'7" x 8'6"

BEDROOM 3 8'0" x 6'7"



BATHROOM 6'7" x 6'5"

PLEASE NOTE

Images are examples of specification fitted to site 5 Brantwood Street and for illustration purposes only. We have not tested the services or systems in this property. Purchasers should make/commission their own inspections if they feel it is necessary. CGI's are for illustrative purposes only. Additional options/extras may be considered but they can only be incorporated into the property if a binding contract is in existence between all parties at the requisite stage of construction. This specification is for guidance only and may be subject to variation. Although every care has been taken to ensure the accuracy of all information given, these contents do not form part of or constitute a representation, warranty, or part of, any contract. The right is reserved to alter or amend any details.





SPECIFICATION

KITCHEN AND UTILITY

Quality kitchen doors, worktop finishes & handles


Soft close doors and drawers

Cooker splashback between worktops and high level units

High quality LVT flooring

Integrated appliances to include electric oven, induction hob, extractor fan, fridge freezer and dishwasher

Integrated washing machine except where the utility room is provided with free standing washer/dryer

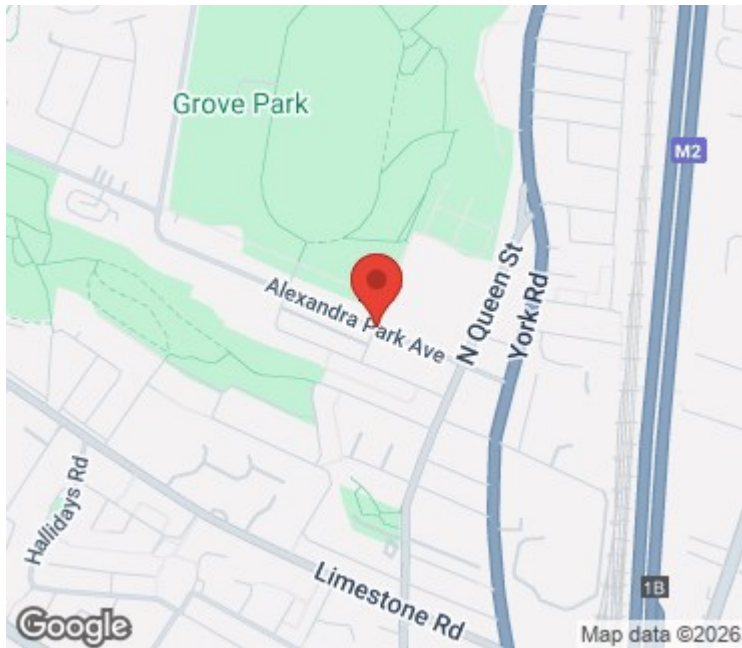

Energy Efficiency Rating		
	Current	Potential
Very energy efficient - lower running costs		
(92 plus) A		
(81-91) B		
(69-80) C		
(55-68) D		
(39-54) E		
(21-38) F		
(1-20) G		
Not energy efficient - higher running costs		
Northern Ireland	EU Directive 2002/91/EC	

Agents Note: Whilst every care has been taken to prepare these sales particulars, they are for guidance purposes only. All measurements are approximate and for general guidance purposes only and whilst every care has been taken to ensure their accuracy, they should not be relied upon and potential buyers are advised to recheck the measurements

INVESTORS IN PEOPLE
We invest in people Gold

PRS Property Redress Scheme

Proudly sponsoring



Awards

