

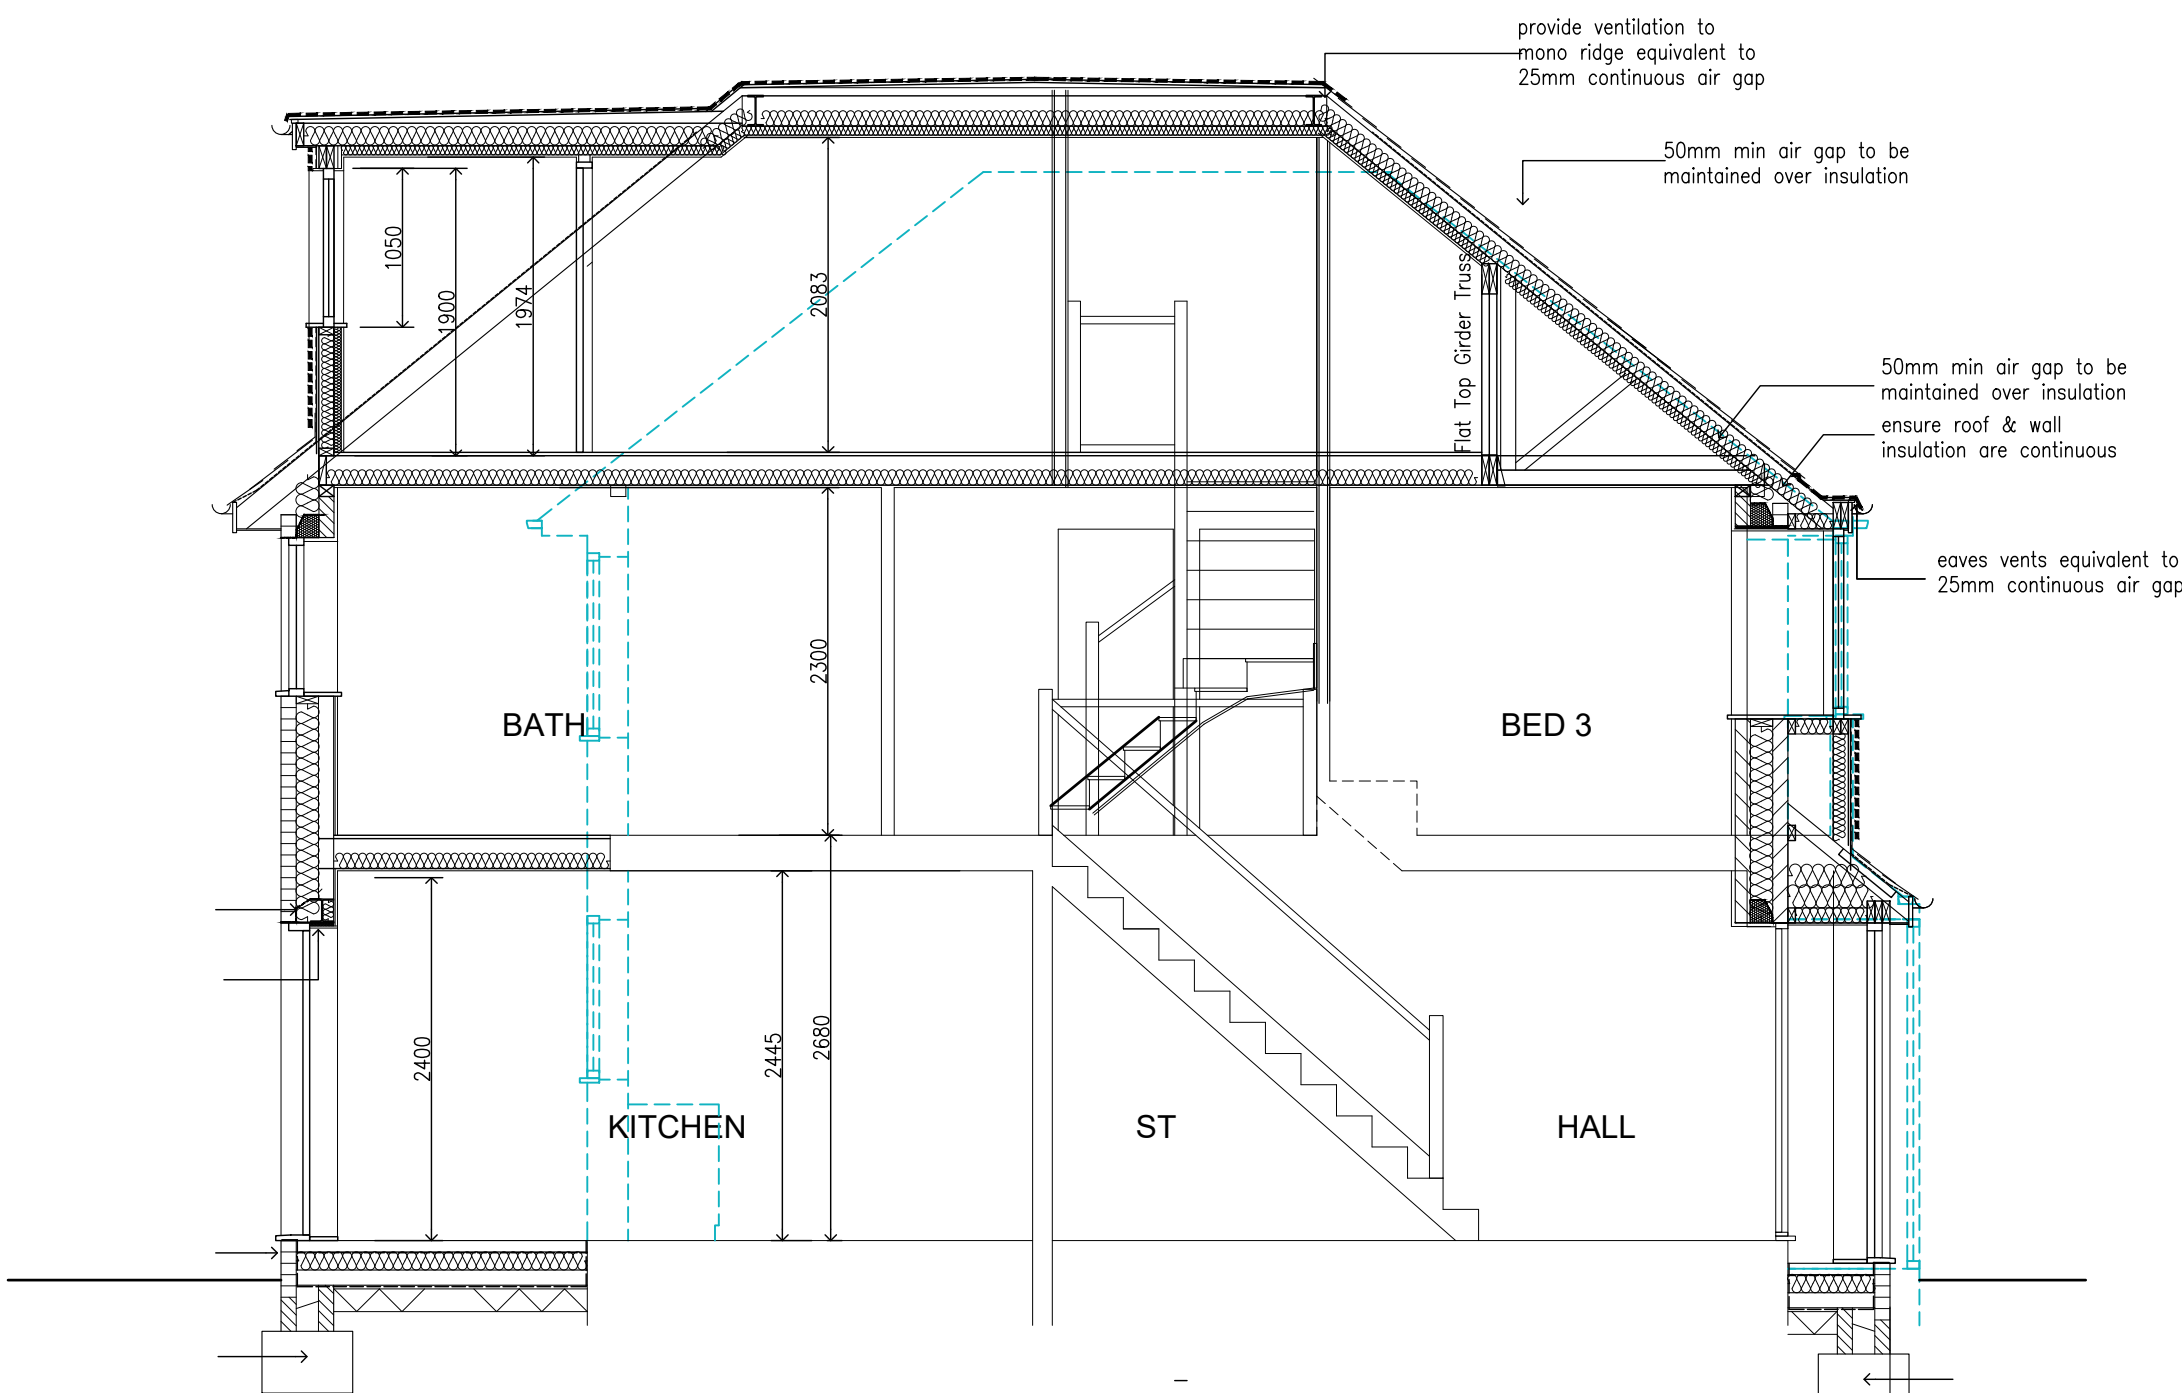



PROPOSED PLANS & SECTIONS 1:50@A1

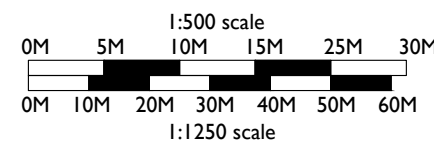


SECTION A-A 1:50

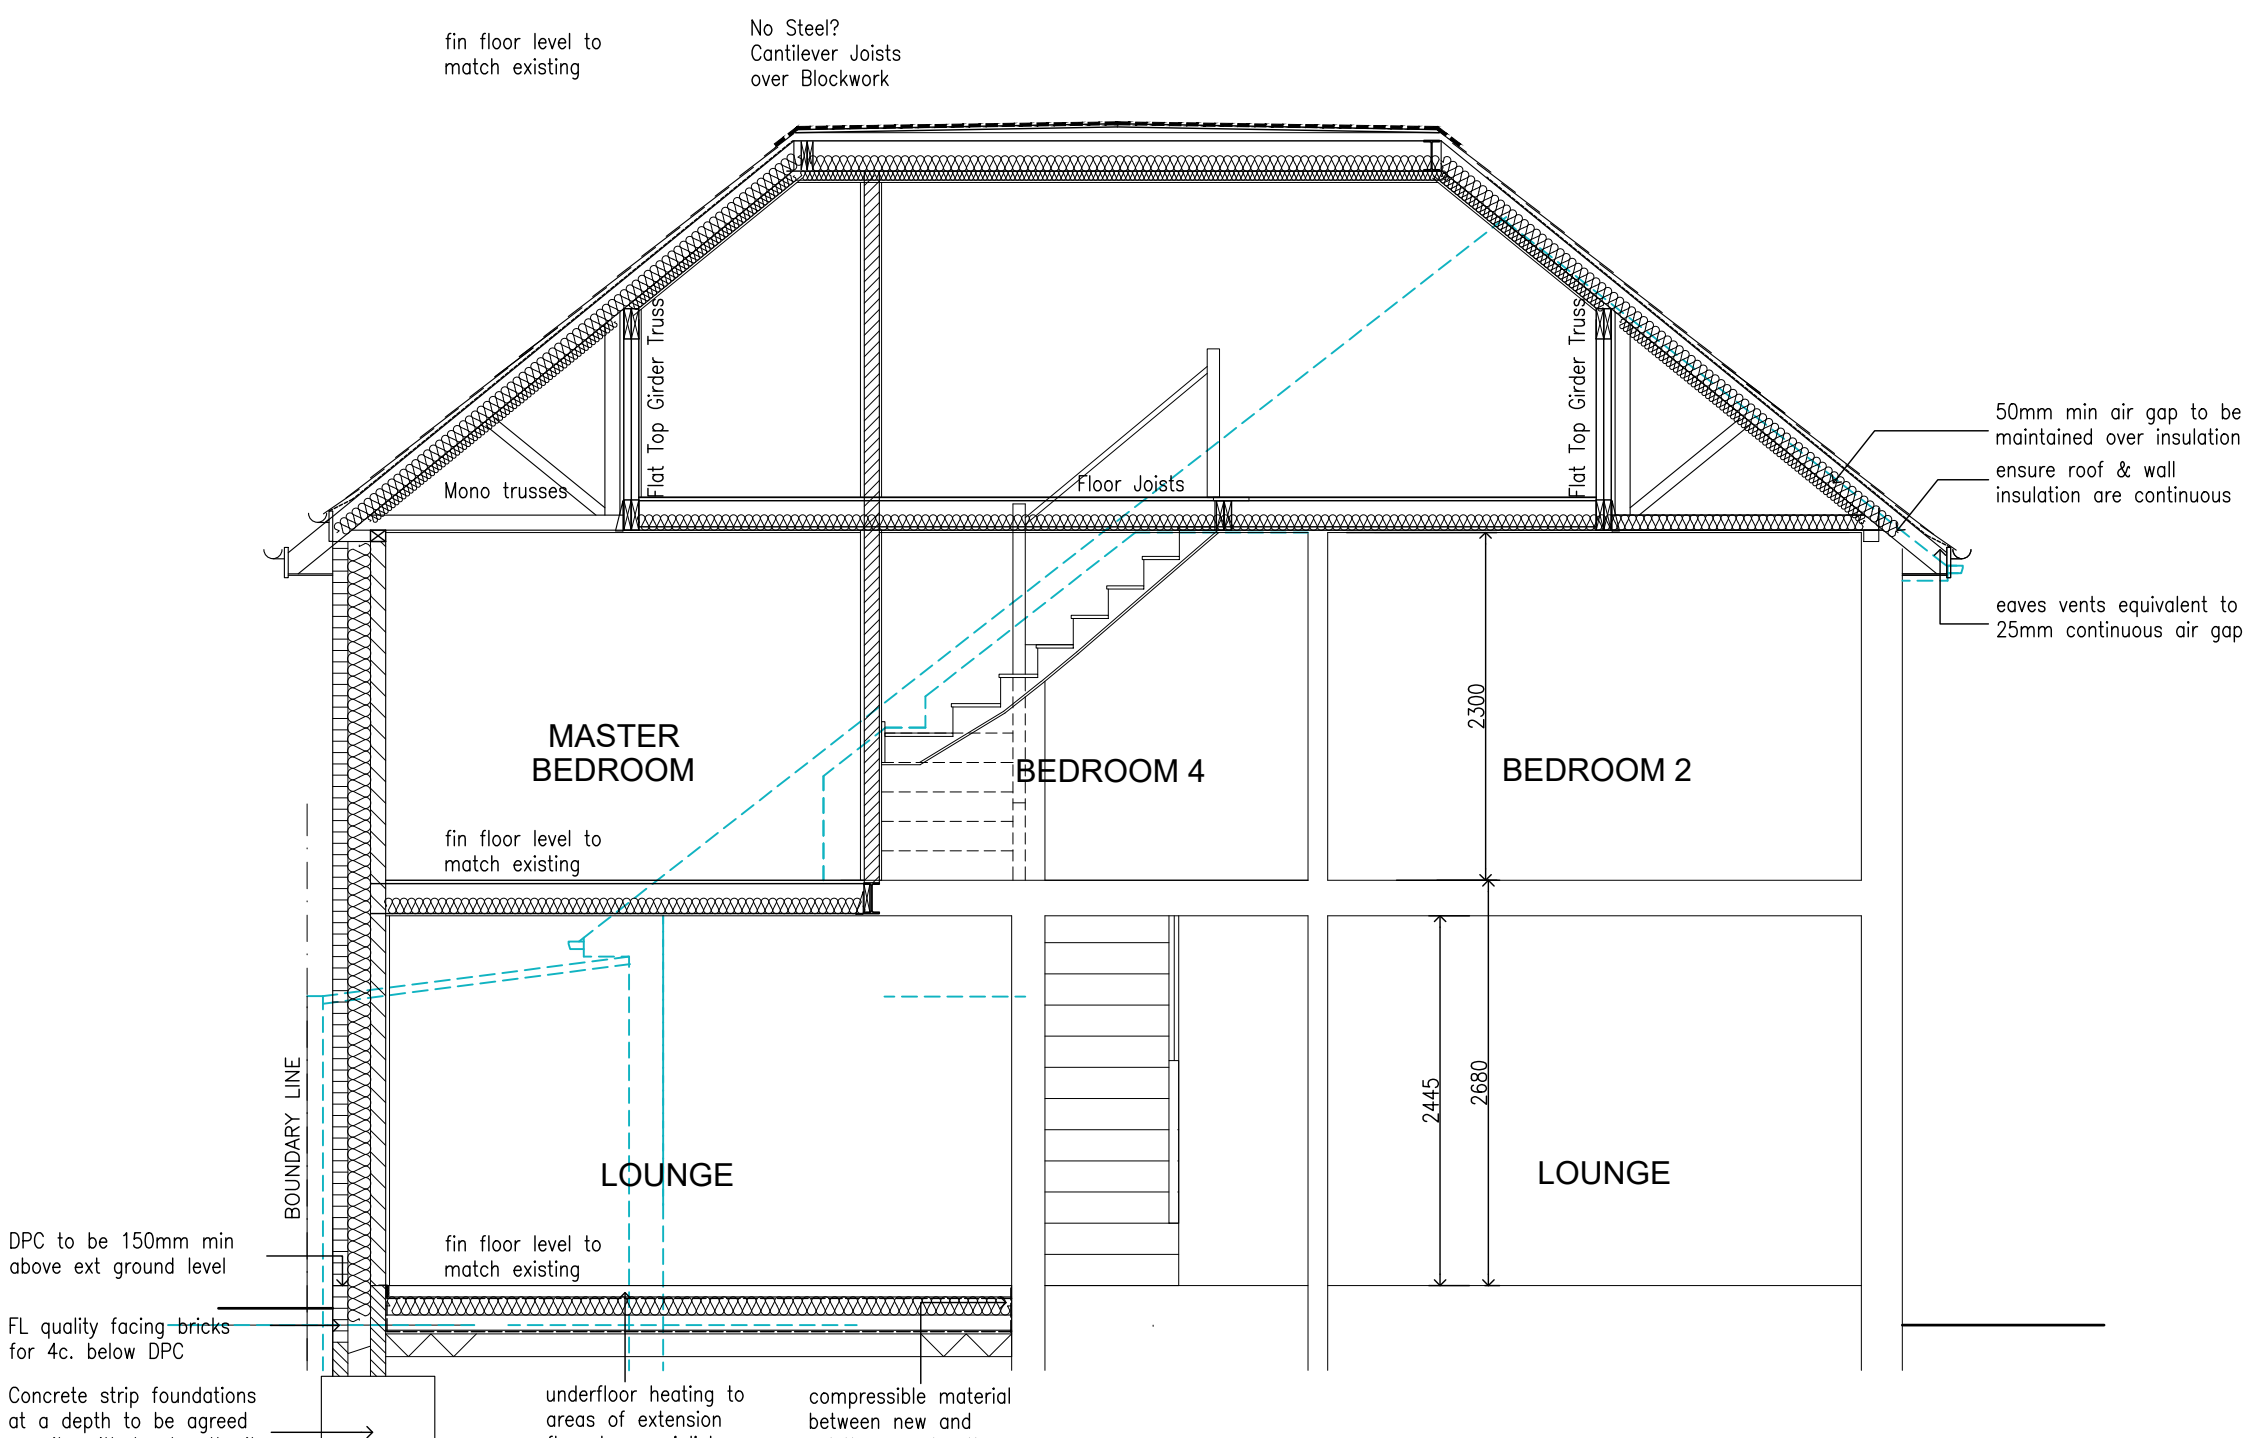

SECTION B-B 1:50

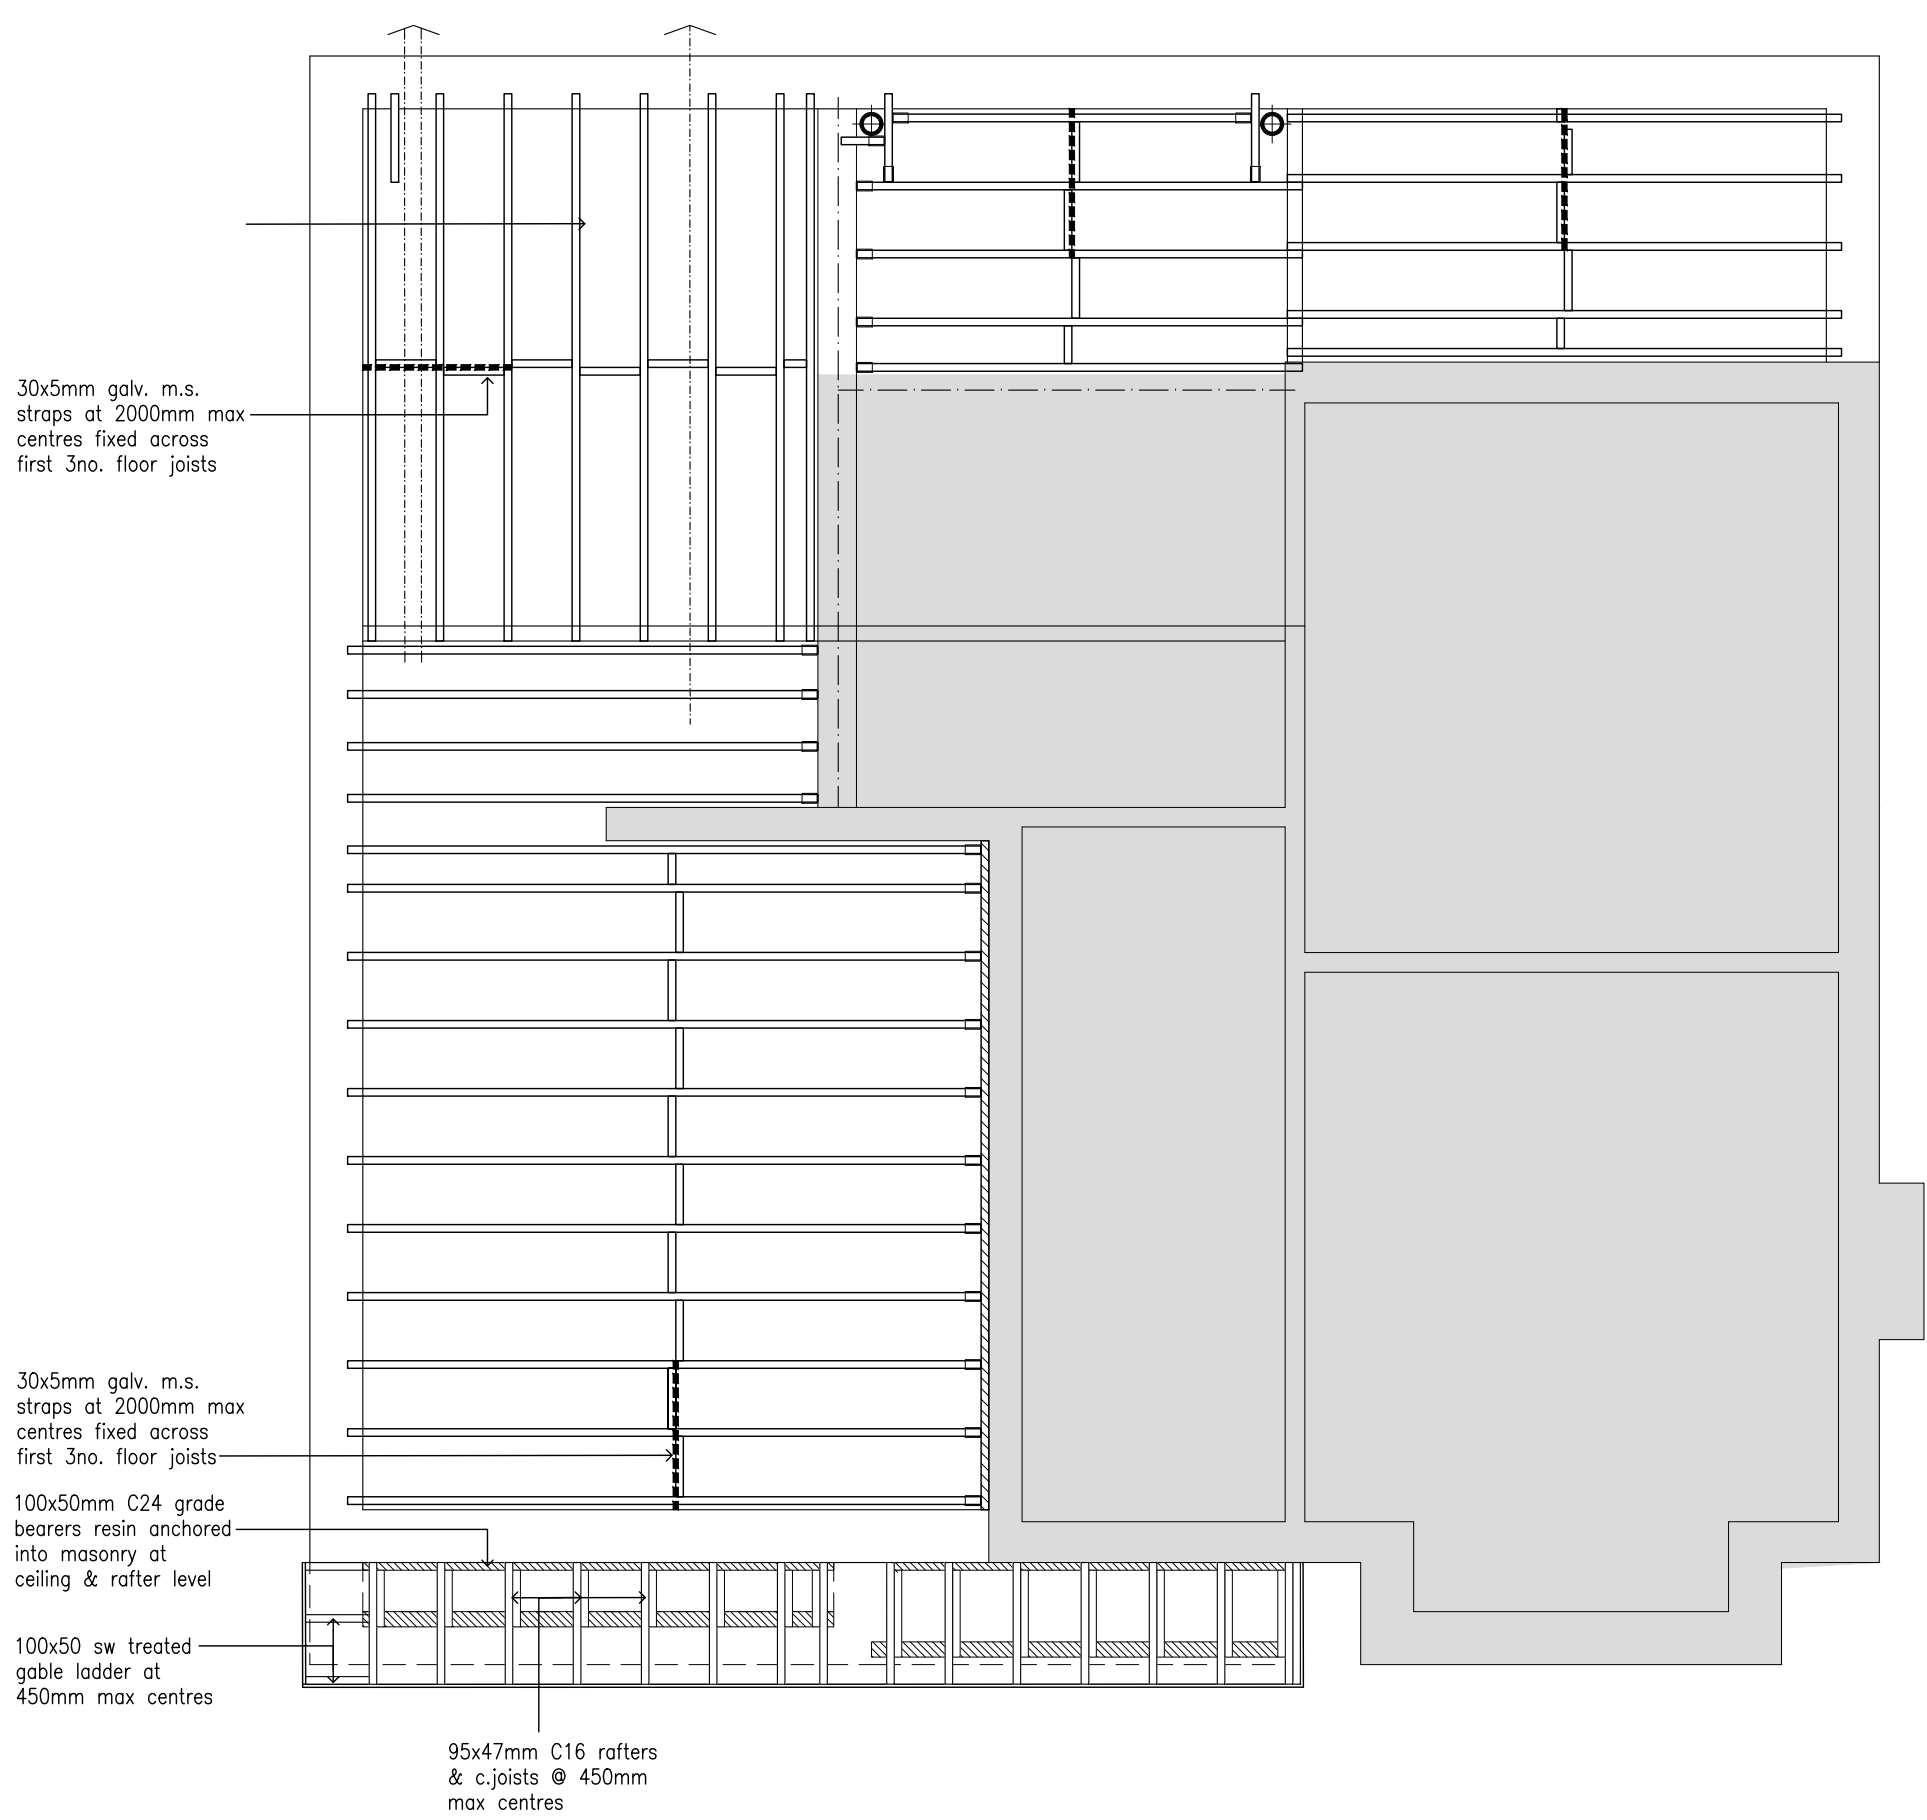

INDICATIVE F.F JOIST PLAN 1:50

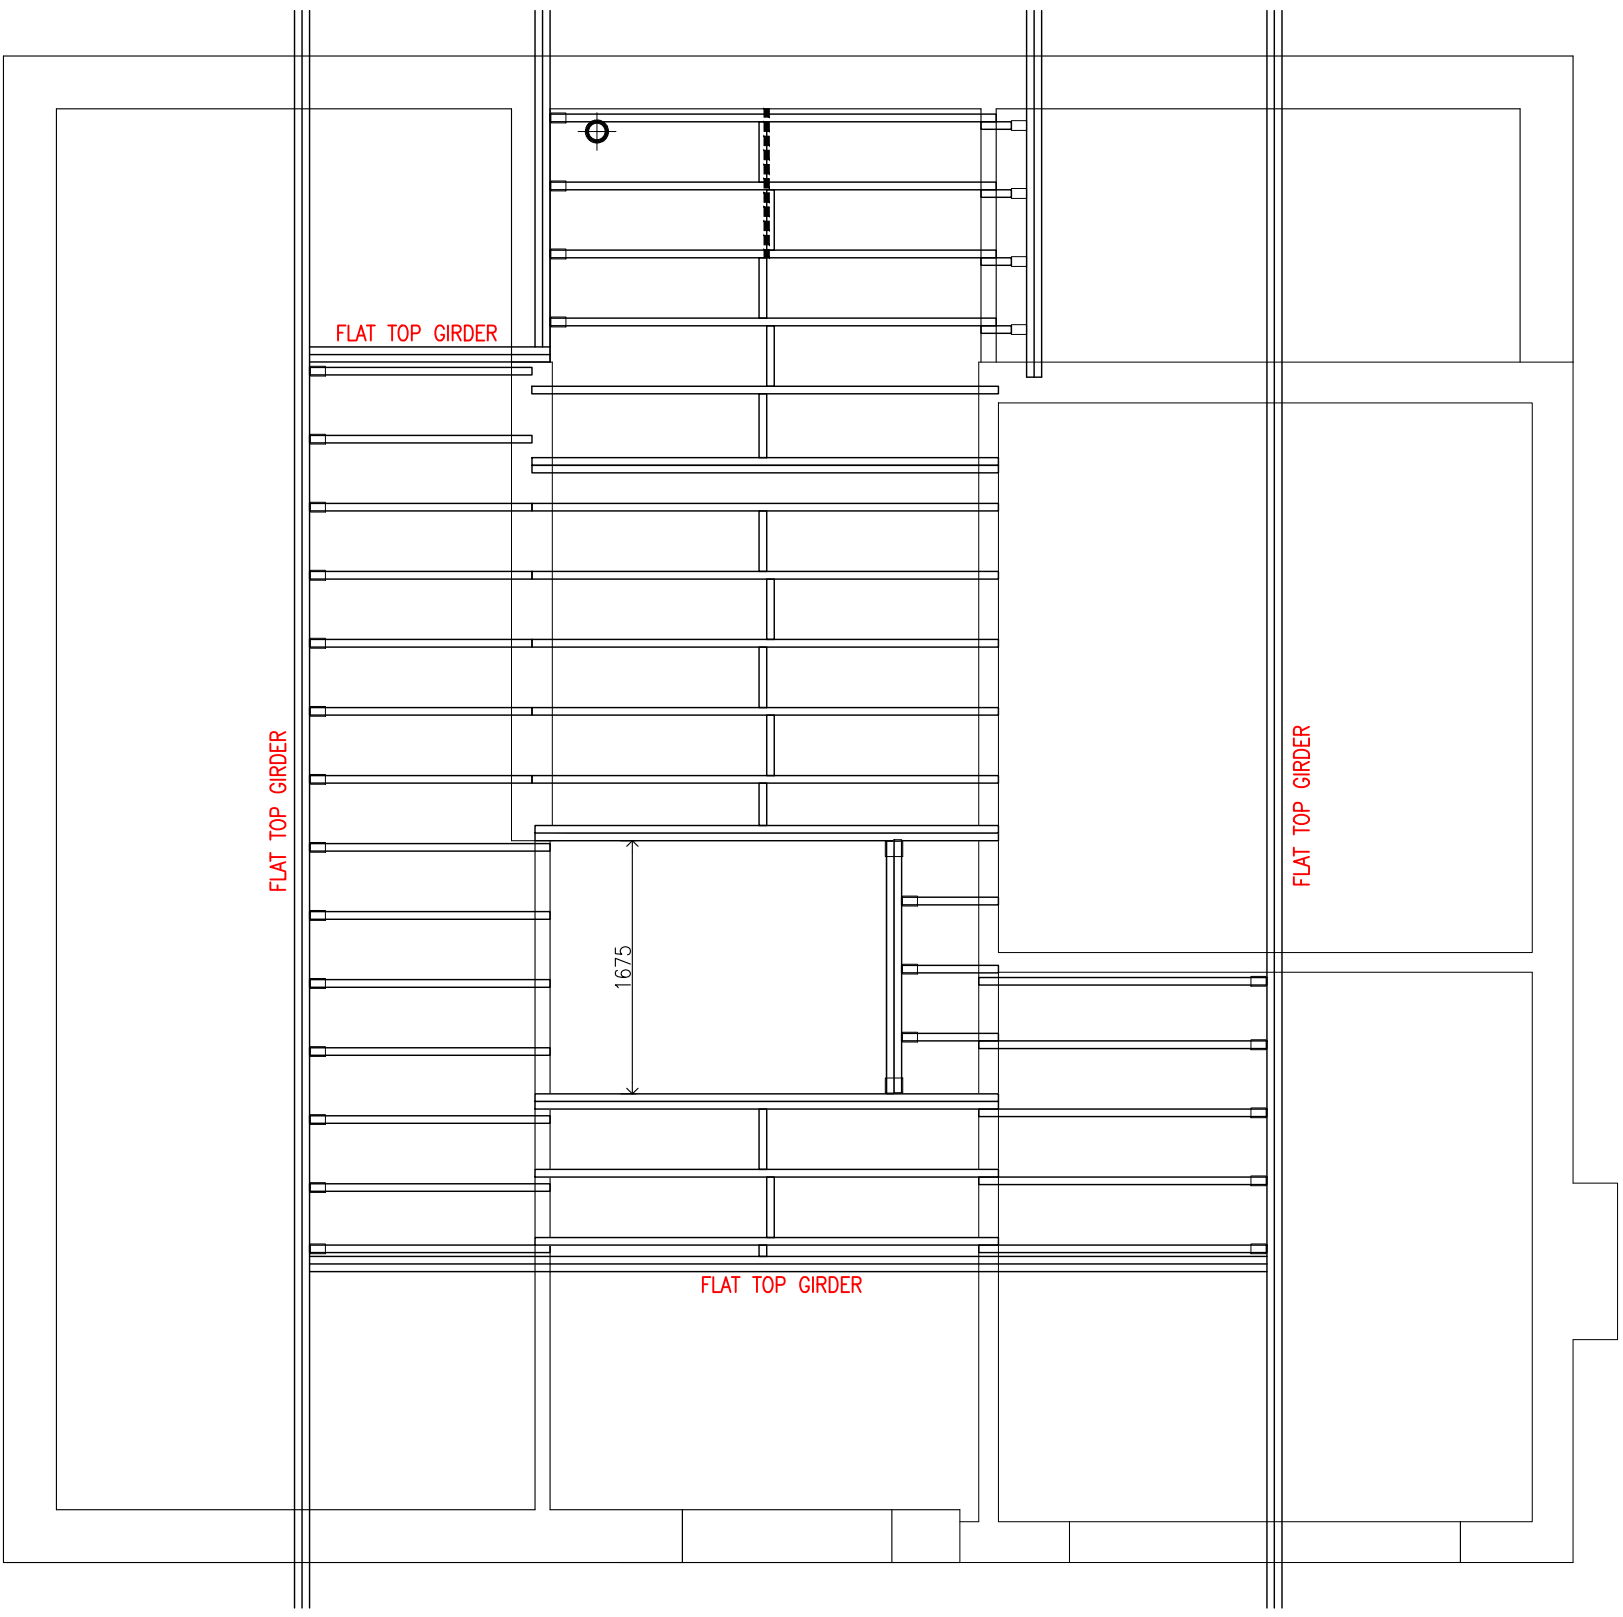

INDICATIVE LOFT JOIST PLAN 1:50