


This drawing is copyright and shall not be reproduced nor used for any other purpose without the written permission of Taylor Holmwood Limited. This drawing must be read in conjunction with all other related drawings and documentation. It is the contractors responsibility to ensure full compliance with the Building Regulations. It is the contractors responsibility to check and verify all dimensions on site. Any discrepancies to be reported immediately. IF IN DOUBT ASK.
Materials not in conformity with relevant British or European Standards/Codes of practice or materials known to be deleterious to health & safety must not be used or specified on this project.

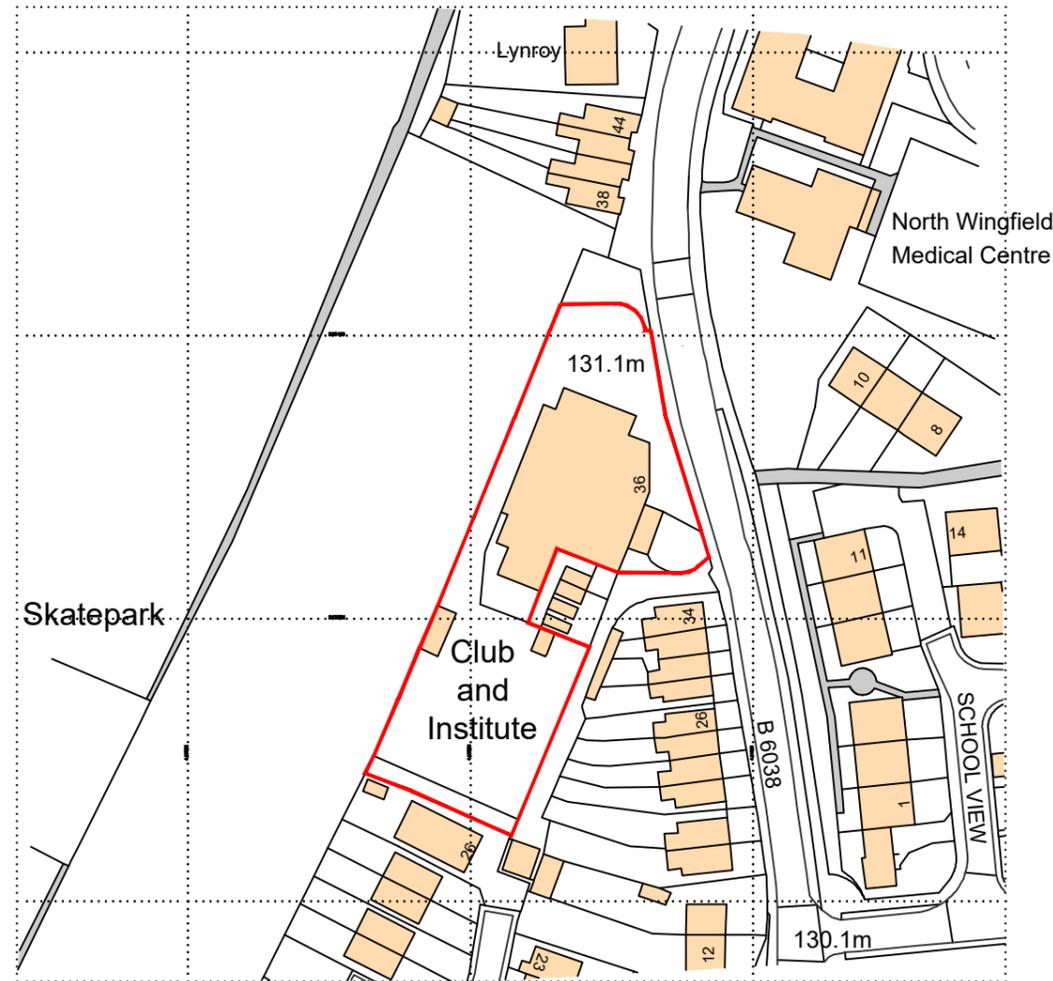

Ordnance Survey, (c) Crown Copyright 2023. All rights reserved. Licence number 100022432

No	Date	Description	Checked By
CLIENT			
WOODLEIGH MOTOR SALES			
PROJECT			
DEVELOPMENT AT FORMER WMC, NORTH WINGFIELD			
TITLE			
SITE LOCATION PLAN			
DRAWING STATUS			
PLANNING APPROVAL			
DRAWN	NJT	CHECKED	NJT
SCALE 1:1250 @ A3			
DATE MARCH 2023			

CLIENT
WOODLEIGH MOTOR SALES

PROJECT
DEVELOPMENT AT FORMER WMC, NORTH WINGFIELD

TITLE
SITE LOCATION PLAN

DRAWING STATUS
PLANNING APPROVAL

DRAWN	NJT	CHECKED	NJT
-------	-----	---------	-----

SCALE 1:1250 @ A3

DATE MARCH 2023



Tel: 07951 914992 | Tel: 07812 440206 | Email: info@taylorholmwood.co.uk | www.taylorholmwood.co.uk

JOB NO.	DRAWING NUMBER	REV
23-003	A(90)-01	-