





**** IMMACULATE CORNER
PLOT PROPERTY IN CUL DE SAC
POSITION **** This is an
impressive Redrow design
detached property beautifully
presented throughout and in
brief offers a hallway with
guest cloakroom, lounge, fitted
dining kitchen with doors onto
the garden and a utility room.
Three good size bedrooms, two
with fitted wardrobes, en suite
shower room and a family
bathroom. Landscaped gardens,
long drive and a single garage.
NO UPWARD CHAIN.



HALL

Entrance door into the hall with stairs to the first floor, radiator and doors to -

CLOAKROOM

Low flush wc, wash hand basin and a radiator.

LOUNGE

Two upvc double glazed windows and two radiators.

KITCHEN DINER

Fitted wall mounted base and drawer units with work surfaces and breakfast bar. Sink and drainer unit with mixer tap. Fitted electric double oven, gas hob with fitted extractor hood. Integrated fridge freezer and dishwasher, two radiators, two upvc double glazed windows, double doors onto the garden. Spotlights and a door to the utility room.

UTILITY ROOM

Fitted units with work surface and a sink and drainer unit, plumbing and space for a washing machine, space for a tumble dryer, radiator, under stair storage cupboard, spotlights and a door to the drive.

FIRST FLOOR LANDING

Upvc double glazed window, radiator, loft access, airing cupboard and doors to -

BEDROOM 1

Fitted wardrobes, radiator and a upvc double glazed window.



EN SUITE

Double shower, wash hand basin, low flush wc, chrome ladder style radiator and a upvc double glazed window.

BEDROOM 2

Upvc double glazed window and a radiator.







BEDROOM 3

Fitted wardrobes, radiator and a upvc double glazed window.

BATHROOM

Panel enclosed bath with a shower and shower screen, wash hand basin, low flush wc, chrome ladder star radiator and a upvc double glazed window.

OUTSIDE

Front lawn, hedges, mature plants and shrubs. Long driveway down to a single garage with up and over door. Gated access to an enclosed rear garden with Indian stone patio, artificial lawn and sleeper enclosed beds with mature plants and shrubs.







Approximate total area⁽¹⁾

49.9 m²

537 ft²

(1) Excluding balconies and terraces

Calculations reference the RICS IPMS 3C standard. Measurements are approximate and not to scale. This floor plan is intended for illustration only.

GIRAFFE360

Utility Room

2.11 x 1.73 m

6'10" x 5'8"

Kitchen/Diner

3.25 x 5.66 m

10'8" x 18'6"

Lounge

3.23 x 5.68 m

10'7" x 18'7"

Hallway

2.11 x 2.05 m

6'11" x 6'8"


WC

1.04 x 1.69 m

3'4" x 5'6"

Floor 0



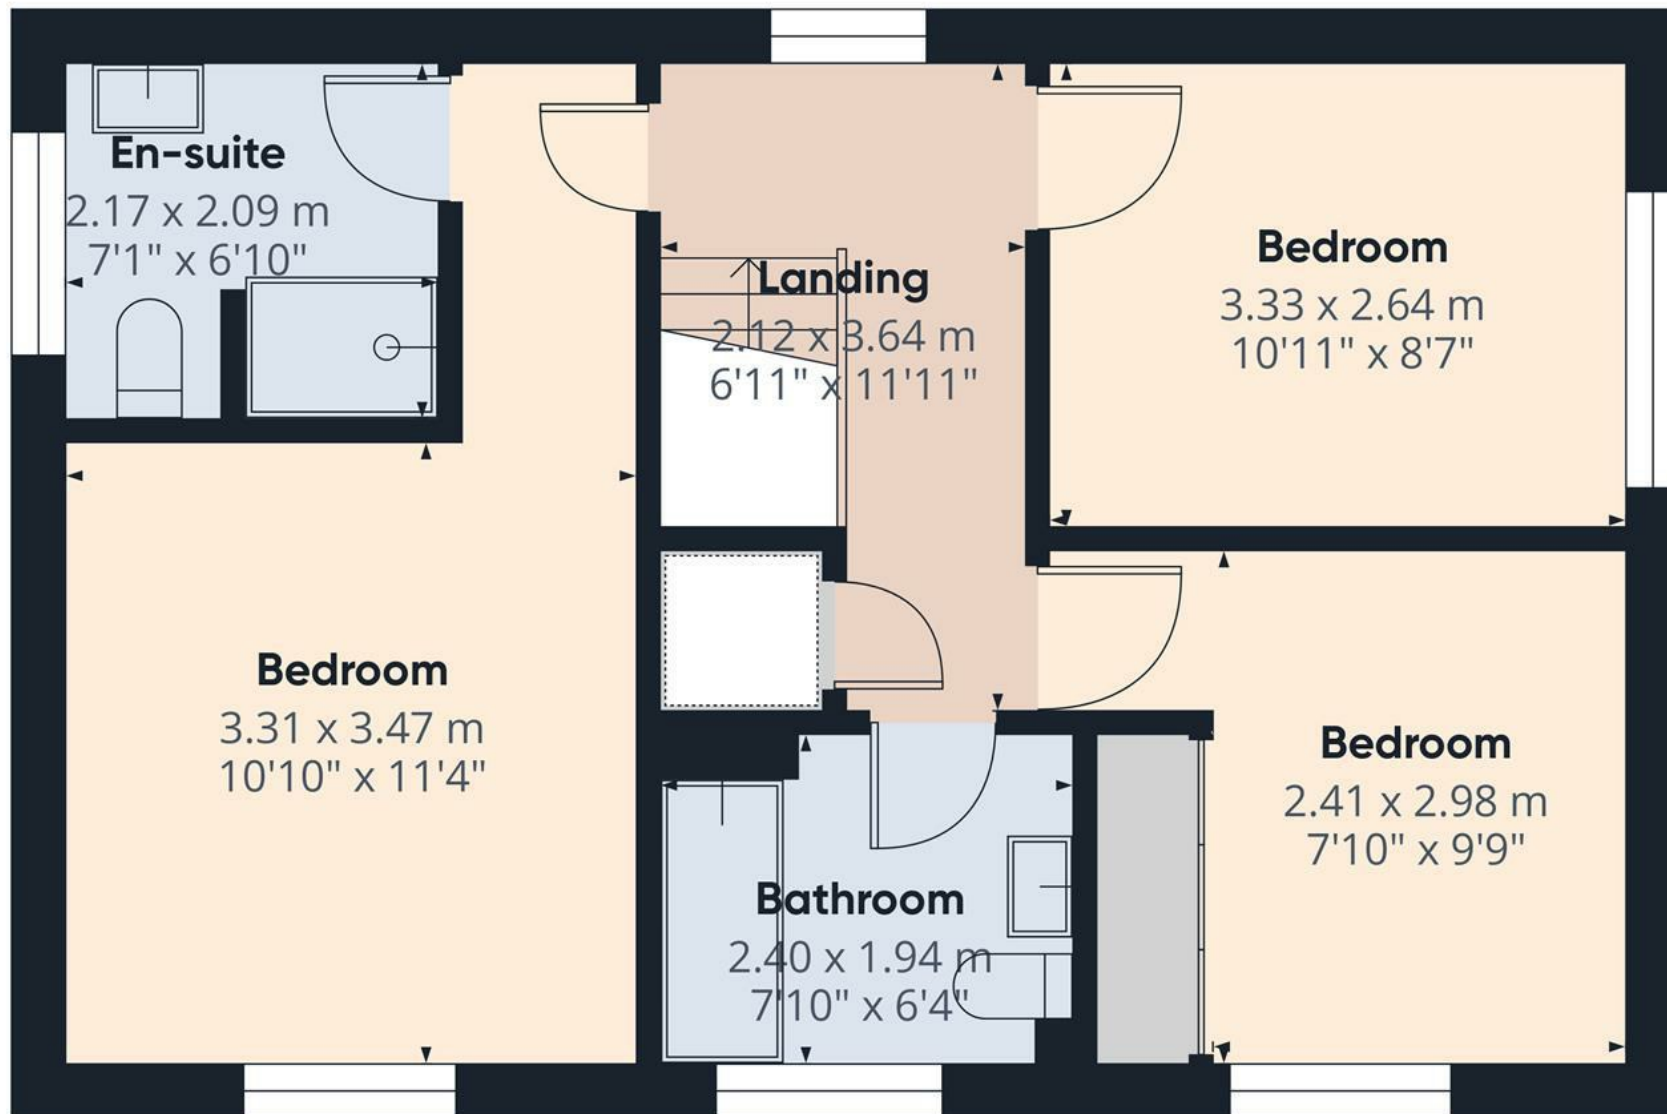

Approximate total area⁽¹⁾

45.8 m²
493 ft²


(1) Excluding balconies and terraces

Calculations reference the RICS IPMS 3C standard. Measurements are approximate and not to scale. This floor plan is intended for illustration only.

GIRAFFE360



Floor 1

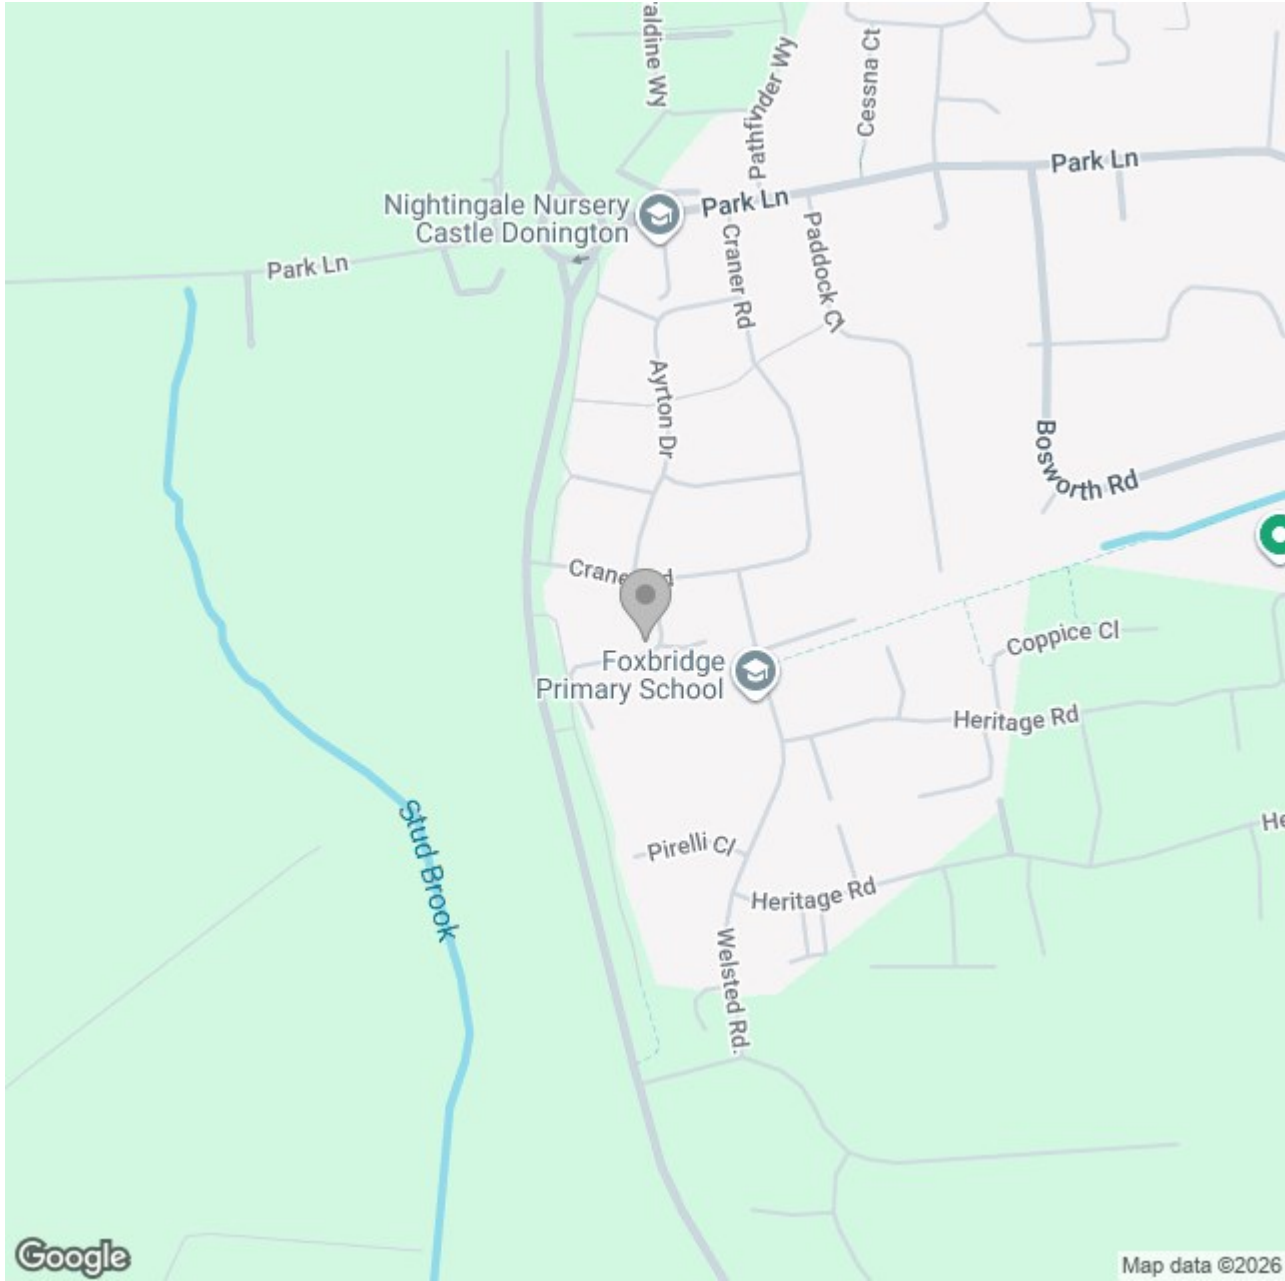

Energy Efficiency Rating		
	Current	Potential
Very energy efficient - lower running costs		
(92 plus) A		94
(81-91) B	84	
(69-80) C		
(55-68) D		
(39-54) E		
(21-38) F		
(1-20) G		
Not energy efficient - higher running costs		
England & Wales	EU Directive 2002/91/EC 	