





**** OFFERED FOR SALE WITH
NO UPWARD CHAIN ****

Located on the sought-after cul
de sac called Hillsway in
Chellaston This detached
property offers plenty of
potential and in brief offers a
hall with guest cloakroom/wc,
lounge diner, fitted kitchen with
utility room. Three first floor
bedrooms and a family
bathroom. Drive, garage and a
rear garden. Chellaston remains
a highly popular suburb, known
for its excellent schools, shops,
cafés, parks, and convenient
transport links into Derby and
the wider region, making it an
ideal location for families!


ABODE
SALES & LETTINGS

HALL

Entrance door into the hall with stairs to the first floor, radiator, under stairs storage cupboard and doors to -

CLOAKROOM

Low flush wc, vanity sink unit with wash hand basin and storage under and radiator.

LOUNGE DINER

Upvc double glazed window to the front and window and door to the rear, two radiators, feature coal effect living flame gas fire.

KITCHEN

Fitted wall mounted, base and drawer units with work surfaces and a sink and drainer unit. Breakfast bar, radiator, hatch to the dining area and a upvc double glazed window.

UTILITY ROOM

Fitted cupboards, plumbing and spaces for a washing machine and dishwasher. Additional appliance spaces and upvc double glazed window and door to the garden.

FIRST FLOOR LANDING

Upvc double glazed window to the side and doors to -

BEDROOM 1

Fitted wardrobes and cupboards, upvc double glazed window, radiator.

BEDROOM 2

Upvc double glazed window and a radiator.



BEDROOM 3

Fitted cupboard, upvc double glazed window and a radiator.



BATHROOM

Enclosed shower, wash hand basin. Low flush wc, airing cupboard and two upvc double glazed windows.


OUTSIDE

To the front of the property there is a good size drive and single garage. The rear offers a paved garden and mature shrubs, plants and trees.



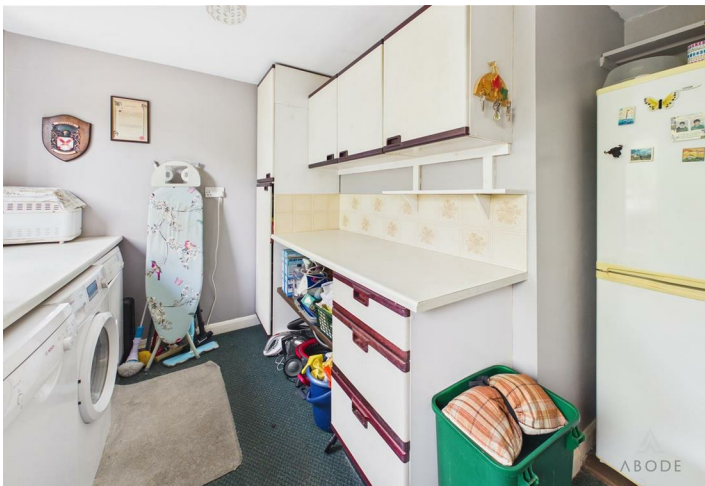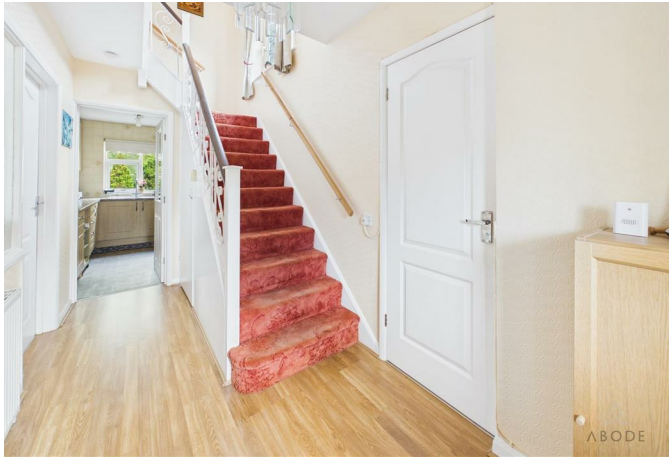



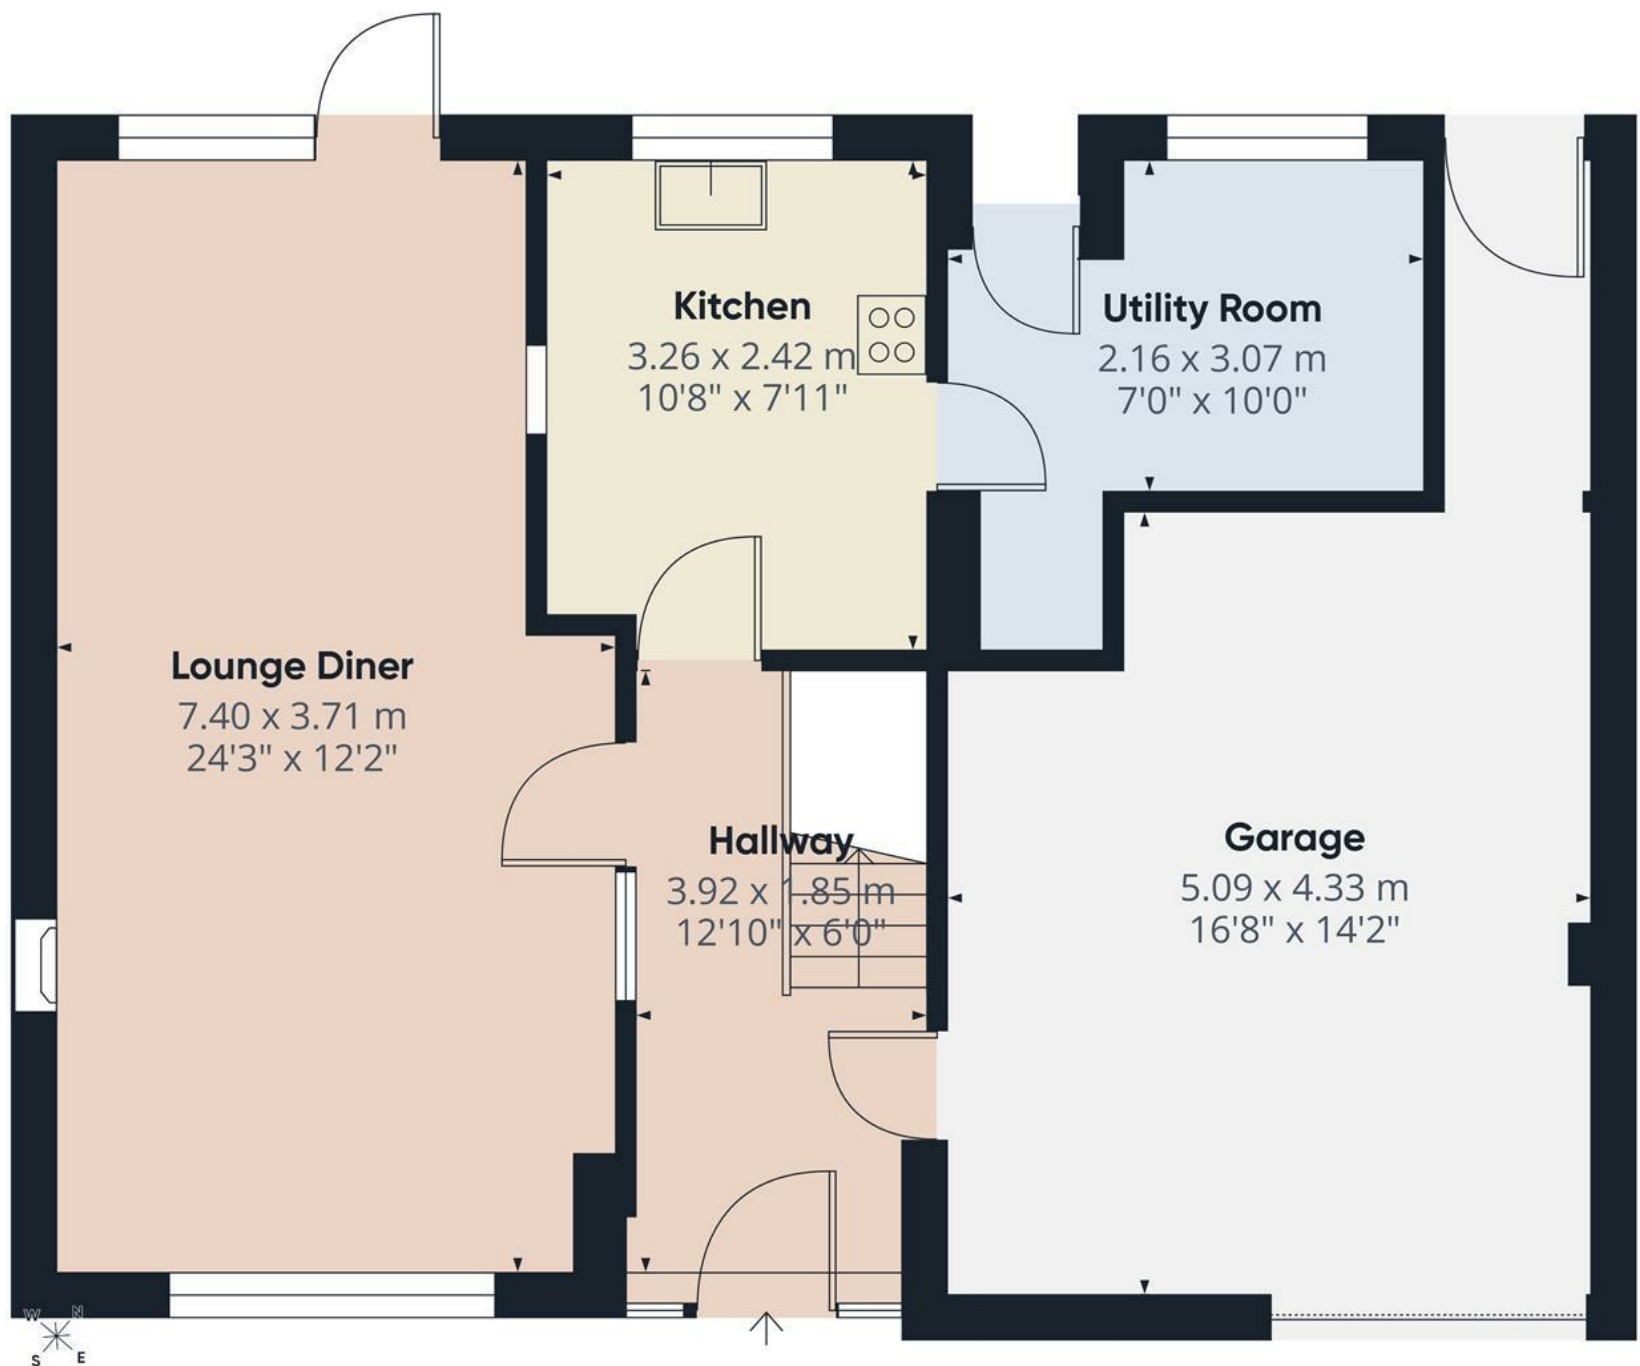


Approximate total area⁽¹⁾
71.6 m²
771 ft²

(1) Excluding balconies and terraces

Calculations reference the RICS IPMS 3C standard. Measurements are approximate and not to scale. This floor plan is intended for illustration only.

GIRAFFE360

Floor 0

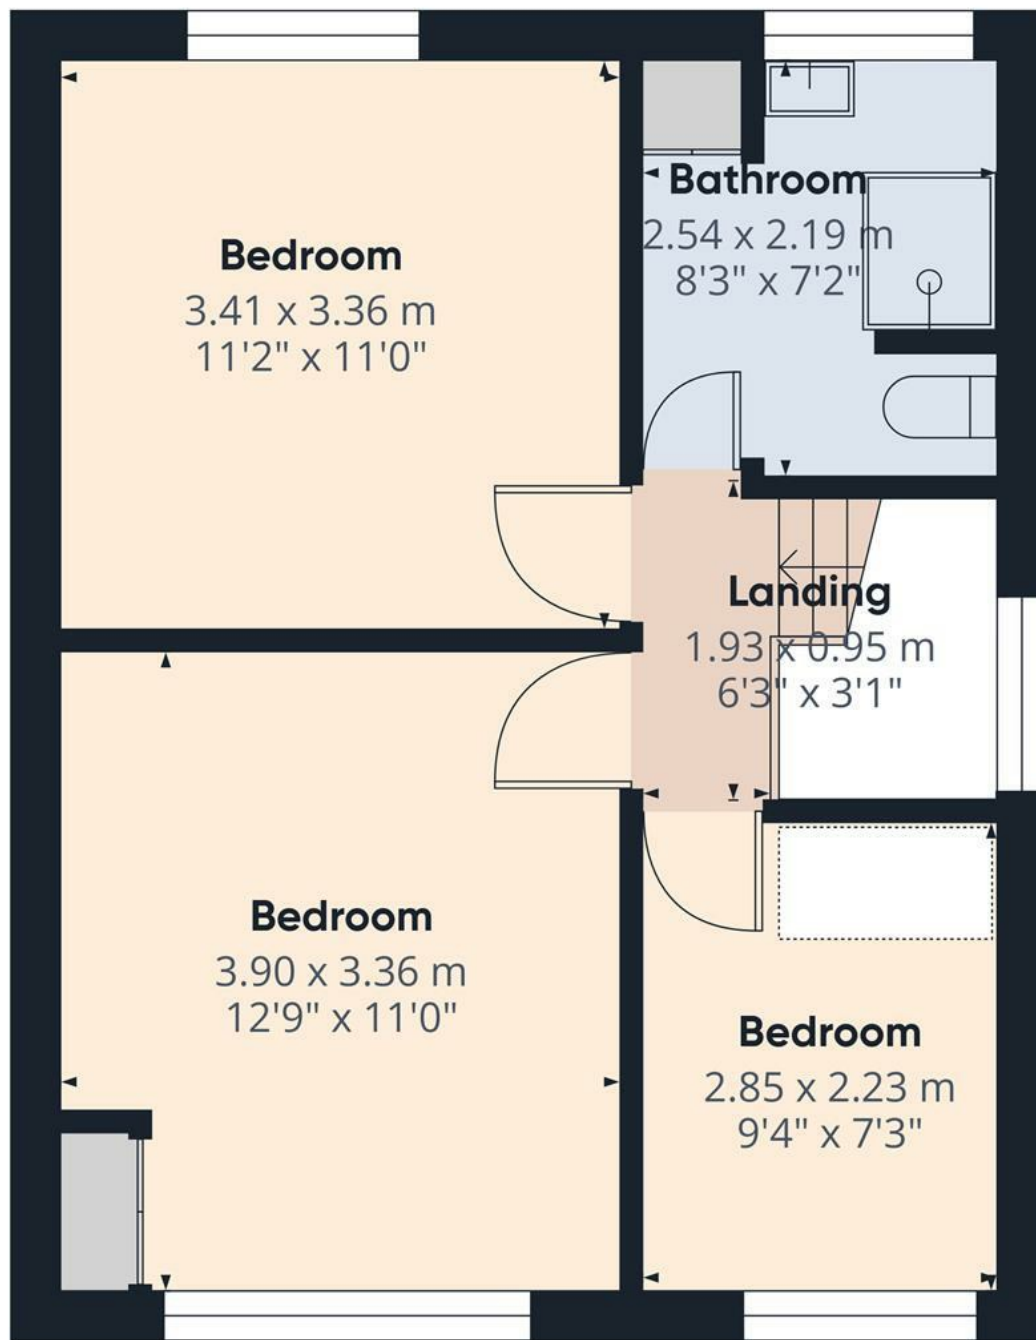


Approximate total area⁽¹⁾
37.8 m²
406 ft²

(1) Excluding balconies and terraces

Calculations reference the RICS IPMS 3C standard. Measurements are approximate and not to scale. This floor plan is intended for illustration only.

GIRAFFE360

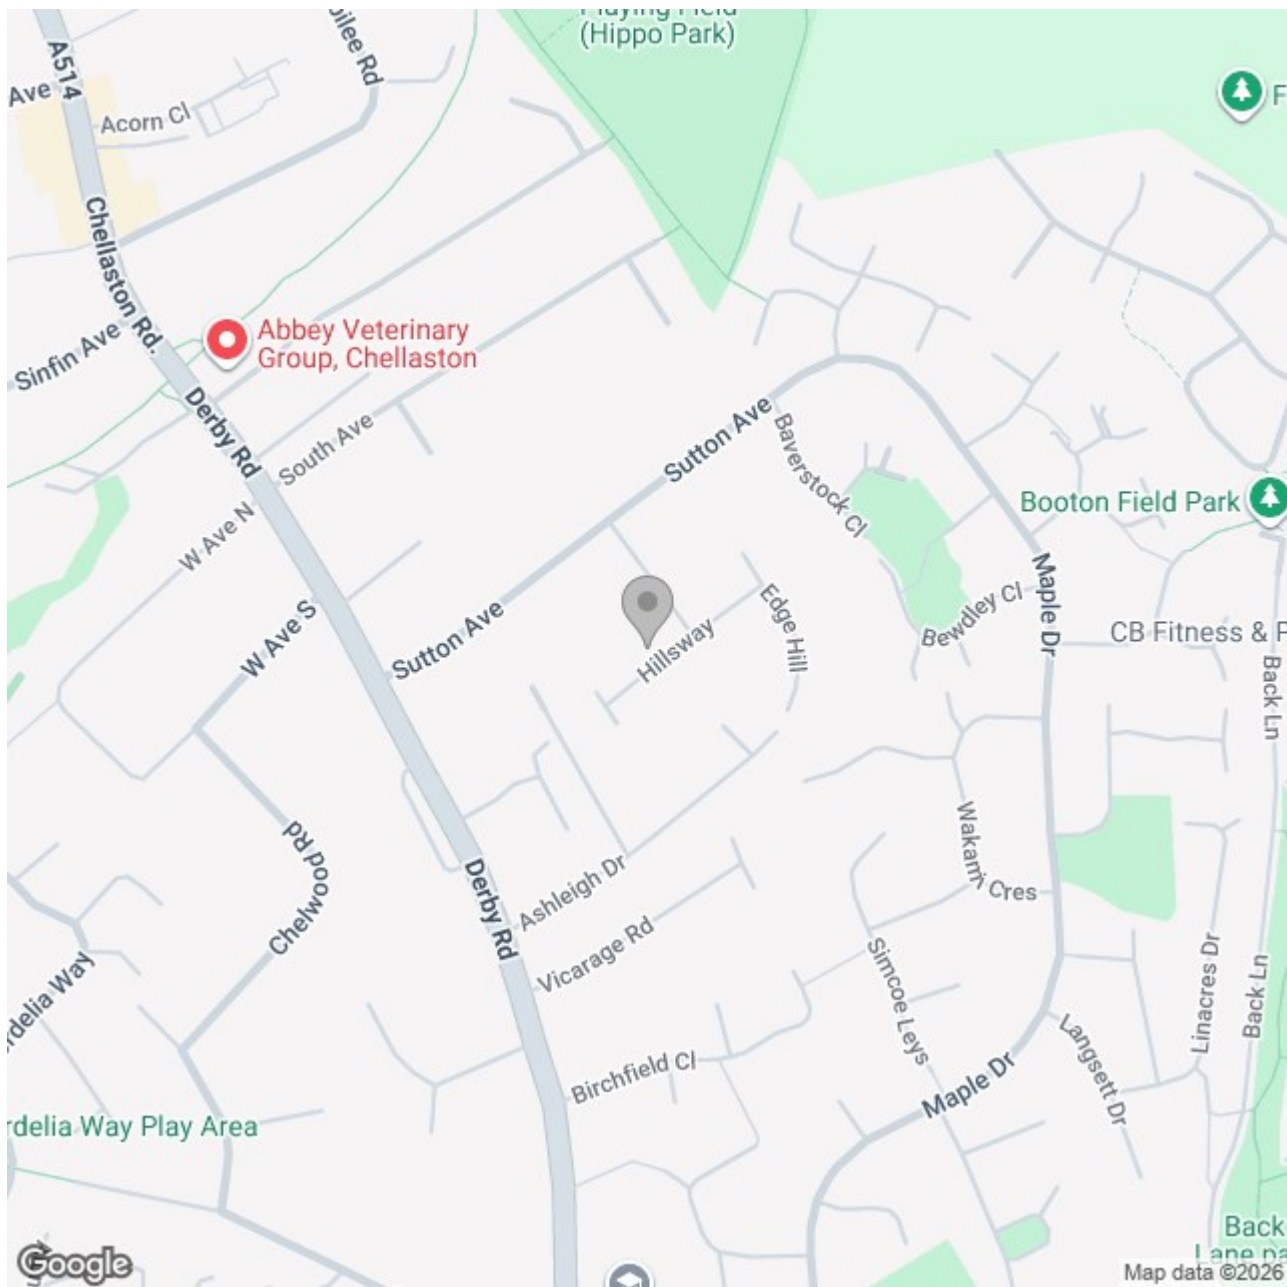

Energy Efficiency Rating

	Current	Potential
Very energy efficient - lower running costs		
(92 plus) A		
(81-91) B		
(69-80) C		
(55-68) D		
(39-54) E		
(21-38) F		
(1-20) G		
Not energy efficient - higher running costs		
England & Wales		EU Directive 2002/91/EC 