





Occupying a commanding position within approximately 75 acres of spectacular Worcestershire countryside, this detached freehold residence offers a rare combination of grand proportions and total seclusion. Accessed via a long, sweeping private driveway, the home sits at the head of its grounds, enjoying magnificent, far-reaching views over its own private lake and the rolling landscape beyond.



Key Features

The estate is exceptionally well-appointed, featuring eight spacious bedrooms, four elegant reception rooms, and six bathrooms. The extensive grounds include a private lake, formal gardens, and a comprehensive range of outbuildings. The property further benefits from self-contained secondary accommodation in a detached cottage, professional stabling facilities, and substantial private parking. For those discerning buyers searching for the capability to run their business from home, a secluded outbuilding with a separate entrance, offering a 4000sq. ft. outbuilding, having various office space, meeting rooms with kitchen and living facilities. A professional grade menage suits equestrian enthusiasts with a range of stabling available. Sion Lodge, acts a Gate House to the estate, offering its own substantial living quarters and stunning private gardens.

Sion House

The interior of the main house is defined by its excellent proportions and light-filled spaces, starting with a stone-pillared entrance that opens into a grand reception and dining hall. A particular highlight is the triple-aspect drawing room, where full-height windows on three sides offer a seamless connection to the gardens and water features. The large kitchen and breakfast room serves as the heart of the home, providing easy access to a sophisticated panelled study and the formal dining areas.

The bedroom accommodation is spread across the upper floors, with the first floor hosting four substantial suites, two of which include private dressing rooms. The second floor offers three further double bedrooms and a separate sitting room, ideal for guests or older children. For wellness and recreation, the property includes a vast leisure complex with stunning swimming pool, lower deck gymnasium, steam room, sauna room and full shower suite.







Stables/Ménage

The estate offers premier equestrian facilities, prominently featuring a professional-grade, floodlit outdoor ménage. This expansive, fenced arena is finished with a high-quality all-weather surface, making it ideal for year-round training and exercise in a tranquil rural setting. Complementing the arena is an extensive range of well-fenced paddocks and grazing land, which provides ample space for horses to thrive within a private and secure environment.

Adjacent to the main residence is a magnificent, detached brick-built barn that combines traditional character with modern utility. Three large, anthracite-colored garage doors provide secure parking or workshop space, all set against a classic Flemish-bond brick facade. Exceptional access for larger equipment, trailers, or horseboxes is provided by a substantial, full-height double barn door. The building is finished with decorative brickwork, original-style windows, and a traditional weathervane, ensuring it remains an attractive focal point of the cobbled courtyard.

Cottage

The brick-built two-bedroom cottage presents a wealth of opportunity for a discerning purchaser, offering a level of versatility that enhances both the utility and financial profile of the estate. The property is perfectly configured to serve as high-quality on-site accommodation for a groundskeeper or estate staff, ensuring the smooth day-to-day operation of the grounds while maintaining a close professional presence. Alternatively, the cottage is ideally suited for those seeking a secondary revenue stream, providing a prime platform for lucrative short-term holiday lets or a consistent long-term rental income. Whether utilized as a private sanctuary for guests or a productive investment asset, this characterful residence ensures the estate remains as commercially viable as it is visually impressive.

Office Space

Expansive Professional Office Suites

This remarkable commercial premises offers an impressive footprint of approximately 4,000 sq. ft., presenting a rare opportunity for a business to occupy a high-caliber workspace within a tranquil rural setting. The heart of the property is defined by a vast, open-plan environment that masterfully balances industrial character with contemporary design. Striking architectural features such as exposed green steel beams and high-volume ceilings are complemented by modern wood-effect flooring and expansive floor-to-ceiling glazing that floods the interior with natural light. The layout is exceptionally versatile, providing ample space for numerous workstations, collaborative zones, and a unique central lounge area featuring a focal log-burning stove.

Professional Facilities and Infrastructure

Designed to support a full-scale operation, the building includes a comprehensive suite of professional facilities tailored for employee comfort and productivity. The premises are equipped with dedicated meeting rooms for formal presentations and private briefings, alongside high-specification kitchen facilities for staff convenience. Practicality is further enhanced by the inclusion of both ladies' and gents' toilet facilities. Throughout the suites, the integration of high-level windows ensures that the professional environment remains connected to the stunning countryside views that surround the property.

Strategic Location and External Grounds


The property's exterior is as functional as its interior, featuring a clean white-rendered facade that sits handsomely alongside traditional brick outbuildings. A substantial gravel driveway and a neatly paved courtyard provide significant on-site parking for both staff and visiting clients. The estate is perfectly positioned to offer a serene working atmosphere, with the grounds backing onto rolling fields and established greenery. This combination of a high-tech internal workspace and a peaceful rural backdrop makes the premises a standout choice for businesses seeking a prestigious and inspiring base.

External

Beyond the main house, the 84-acre estate is a true haven for outdoor enthusiasts. The grounds feature 10 acres of meticulously maintained formal gardens and a secluded walled garden. The outbuildings are extensive, comprising various garaging, a workshop, while the equestrian facilities include a four-stable yard with dedicated storage/tack.





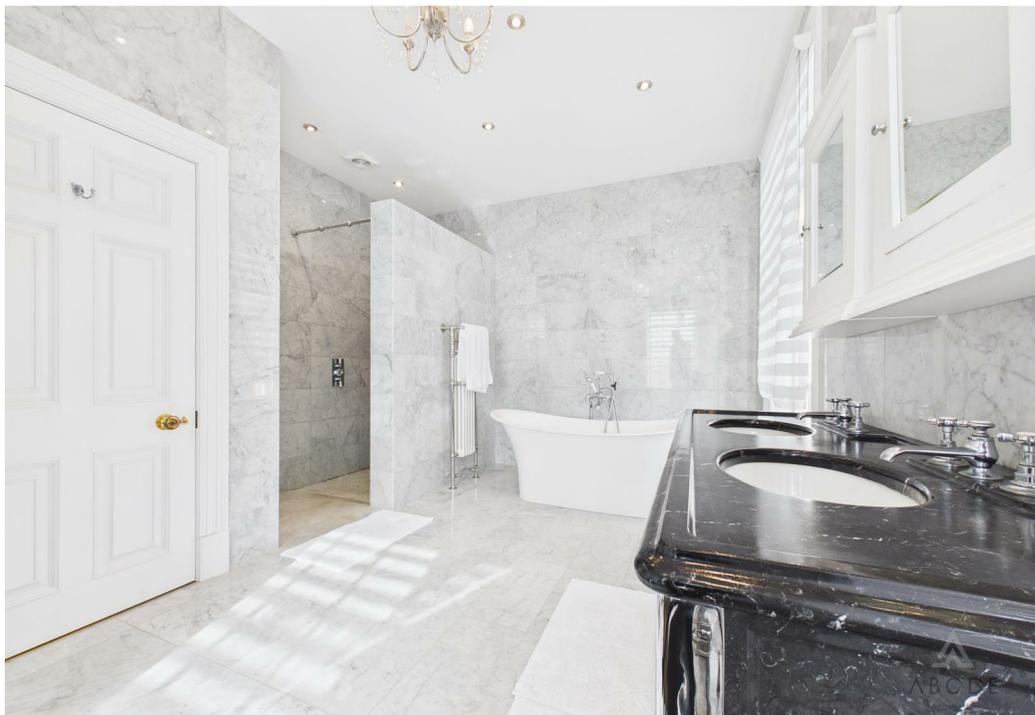












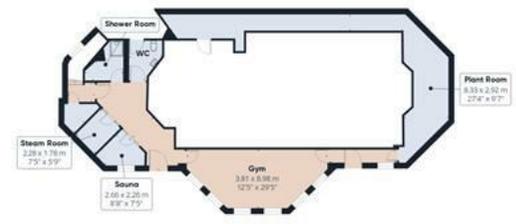

Floor 0 Building 1



Floor 1 Building 1



Floor 2 Building 1



Floor 3 Building 1

Approximate total area⁽¹⁾
 1351.4 m²
 14541 ft²



Reduced headroom
 0.8 m²
 9 ft²

(1) Excluding balconies and terraces

Reduced headroom
 Below 1.5 m/5 ft

Calculations reference the RICS IPMS 3C standard. Measurements are approximate and not to scale. This floor plan is intended for illustration only.

GIRAFFE360

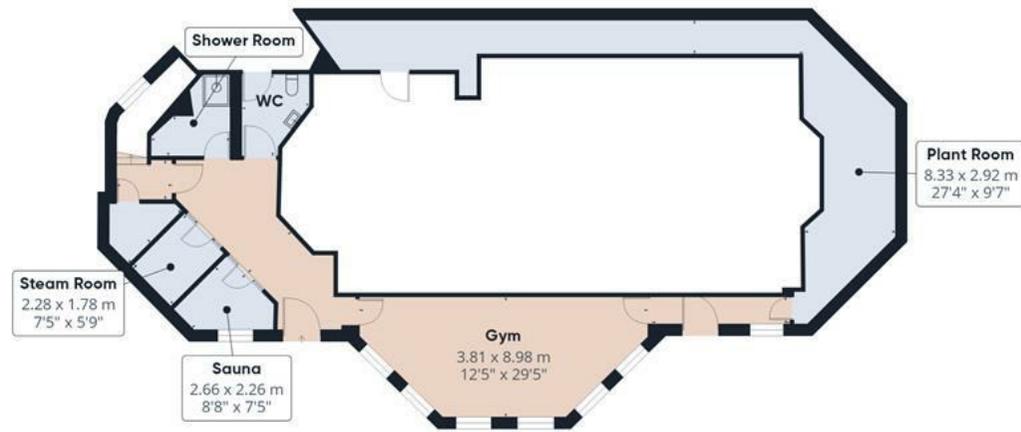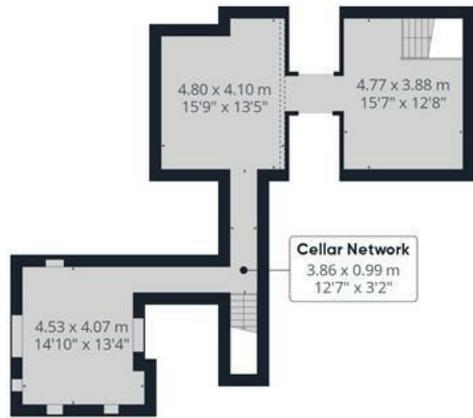

Floor 0 Building 1

Approximate total area⁽¹⁾

178.1 m²

1915 ft²

Reduced headroom

0.8 m²

9 ft²

(1) Excluding balconies and terraces

Reduced headroom

Below 1.5 m/5 ft

Calculations reference the RICS IPMS 3C standard. Measurements are approximate and not to scale. This floor plan is intended for illustration only.

GIRAFFE360



Approximate total area⁽¹⁾
713.4 m²
7679 ft²


(1) Excluding balconies and terraces

Calculations reference the RICS IPMS 3C standard. Measurements are approximate and not to scale. This floor plan is intended for illustration only.

GIRAFFE360



Floor 1 Building 1

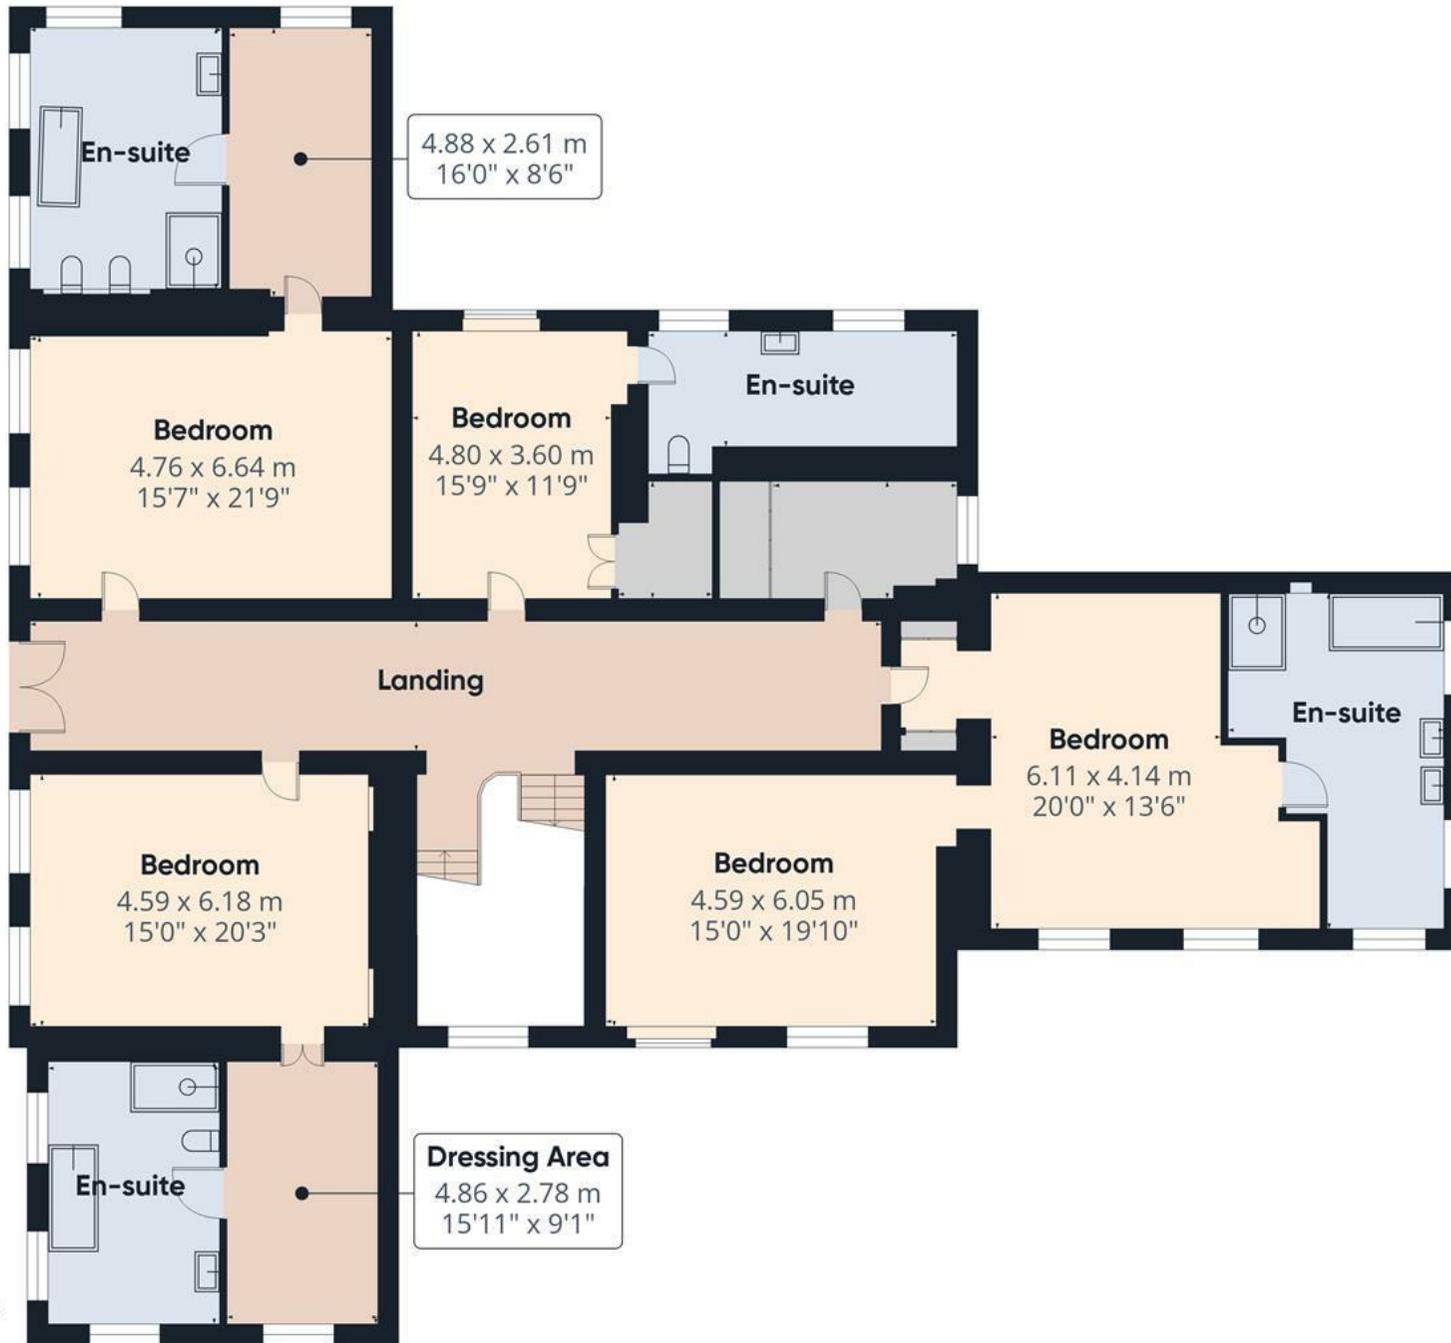

Floor 2 Building 1


Approximate total area⁽¹⁾

283.3 m²
3048 ft²

(1) Excluding balconies and terraces

Calculations reference the RICS IPMS 3C standard. Measurements are approximate and not to scale. This floor plan is intended for illustration only.

GIRAFFE360

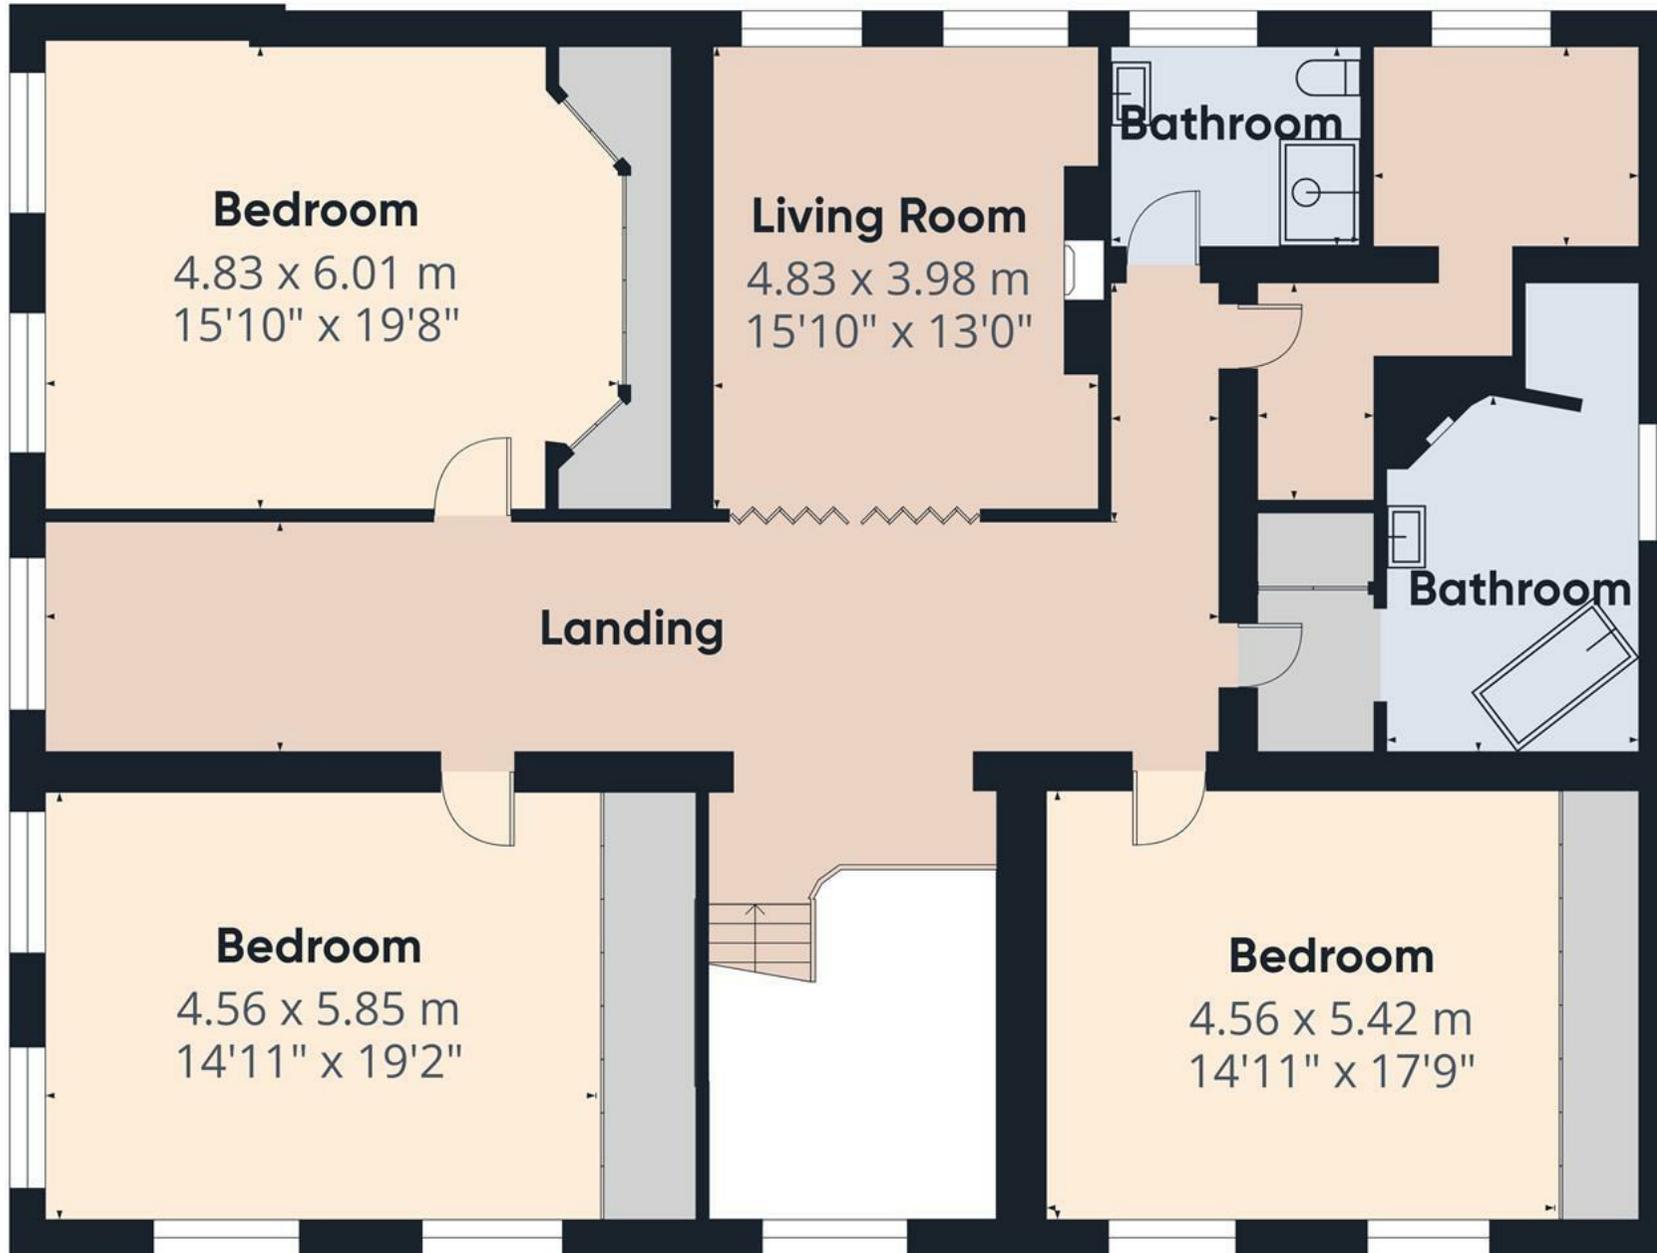

Approximate total area⁽¹⁾
176.6 m²
1899 ft²


(1) Excluding balconies and terraces

Calculations reference the RICS IPMS 3C standard. Measurements are approximate and not to scale. This floor plan is intended for illustration only.


GIRAFFE360



Floor 3 Building 1

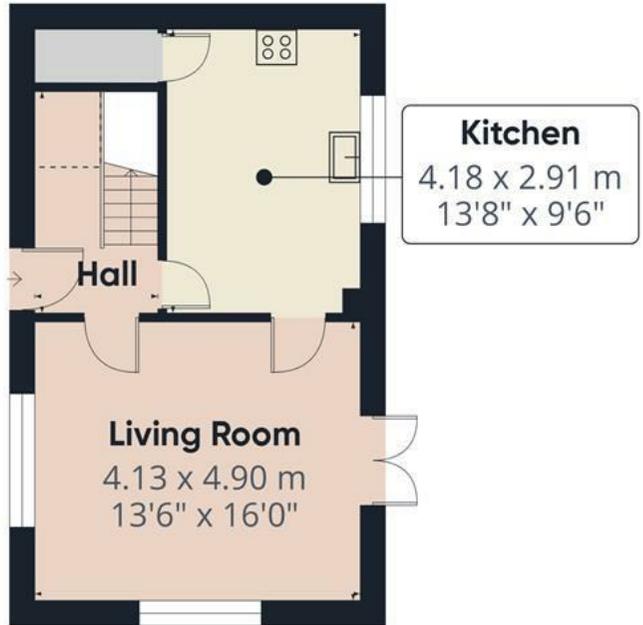

Floor 0 Building 5

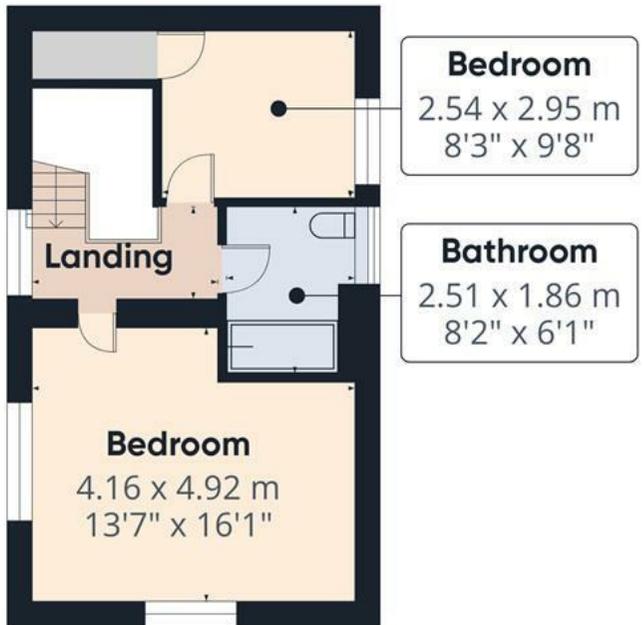

Floor 1 Building 5



Approximate total area⁽¹⁾

76.2 m²
819 ft²

Reduced headroom

1 m²
11 ft²

(1) Excluding balconies and terraces.

Reduced headroom

..... Below 1.5 m/5 ft.

Calculations reference the RICS IPMS 3C standard. Measurements are approximate and not to scale. This floor plan is intended for illustration only.

GIRAFFE360



Floor 0 Building 2

Approximate total area⁽¹⁾


359 m²

3864 ft²

Reduced headroom

2.2 m²

23 ft²

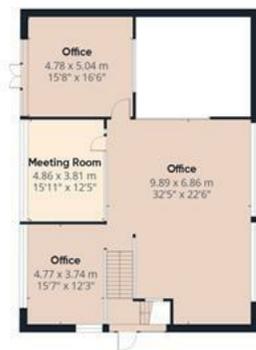

Floor 1 Building 2

(1) Excluding balconies and terraces


Reduced headroom

..... Below 1.5 m/5 ft.

Calculations reference the RICS IPMS 3C standard. Measurements are approximate and not to scale. This floor plan is intended for illustration only.

GIRAFFE360



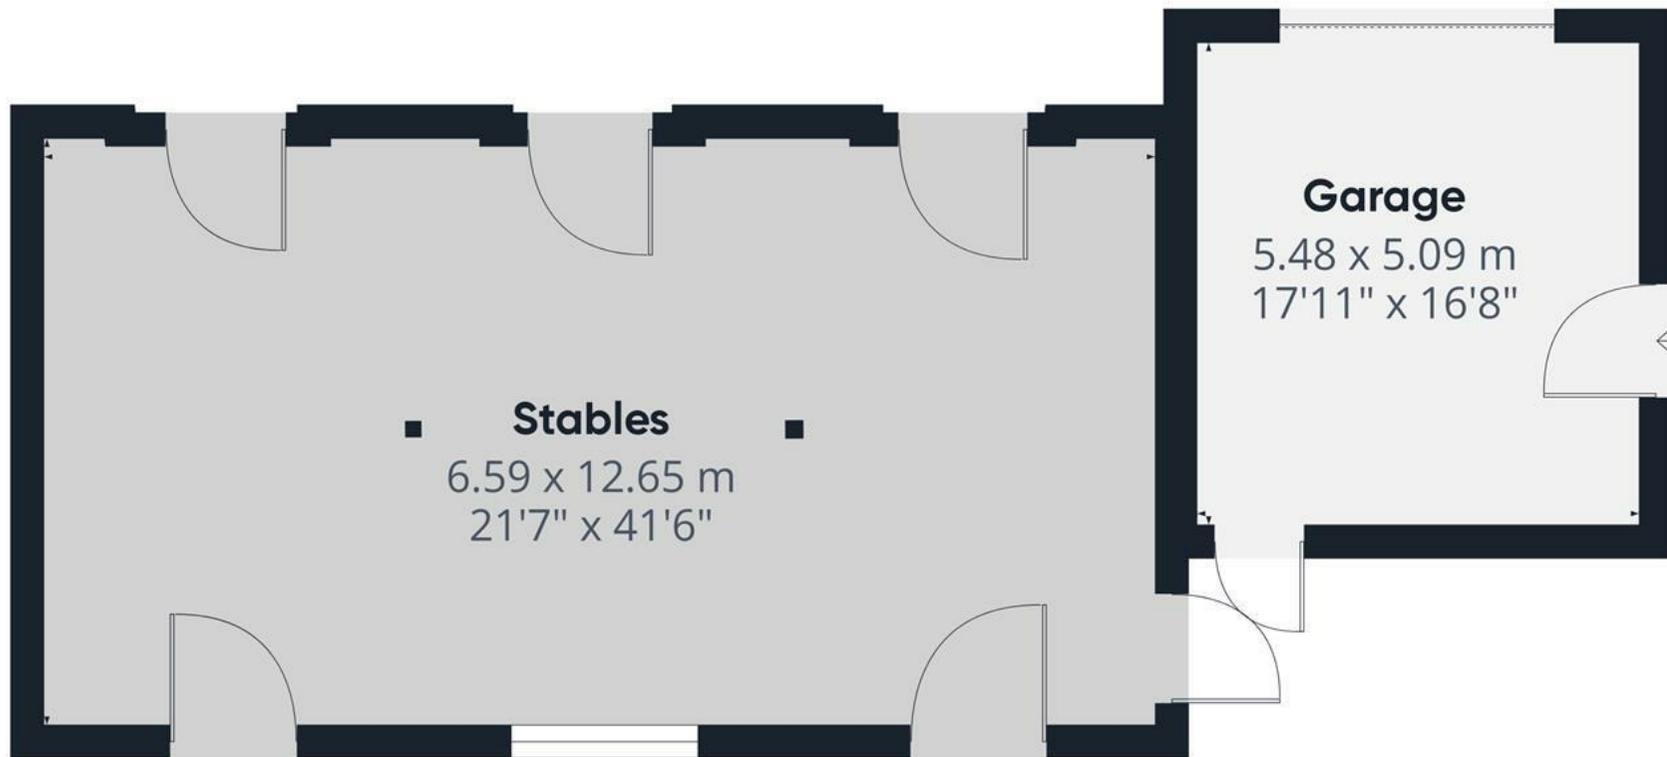

Approximate total area⁽¹⁾
112.2 m²
1208 ft²

(1) Excluding balconies and terraces

Calculations reference the RICS IPMS 3C standard. Measurements are approximate and not to scale. This floor plan is intended for illustration only.

GIRAFFE360





Outbuilding
29.54 x 9.45 m
96'10" x 31'0"

Approximate total area⁽¹⁾
284.1 m²
3058 ft²


(1) Excluding balconies and terraces

Calculations reference the RICS IPMS 3C standard. Measurements are approximate and not to scale. This floor plan is intended for illustration only.


GIRAFFE360



Floor 0 Building 3

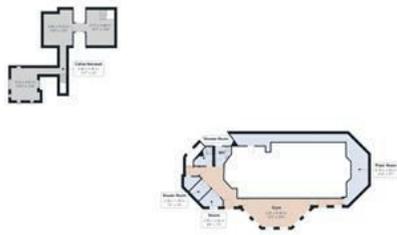

Floor 0 Building 1

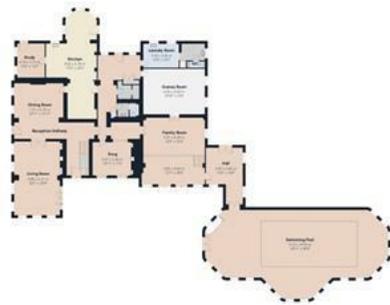

Floor 1 Building 1



Floor 2 Building 1



Floor 3 Building 1



Floor 0 Building 2



Floor 1 Building 2



Floor 0 Building 3



Floor 0 Building 4



Floor 0 Building 5



Floor 1 Building 5

Approximate total area⁽¹⁾

2182.9 m²

23490 ft²

Reduced headroom

4 m²

43 ft²


(1) Excluding balconies and terraces

Reduced headroom

..... Below 1.5 m/5 ft.

Calculations reference the RICS IPMS 3C standard. Measurements are approximate and not to scale. This floor plan is intended for illustration only.

GIRAFFE360

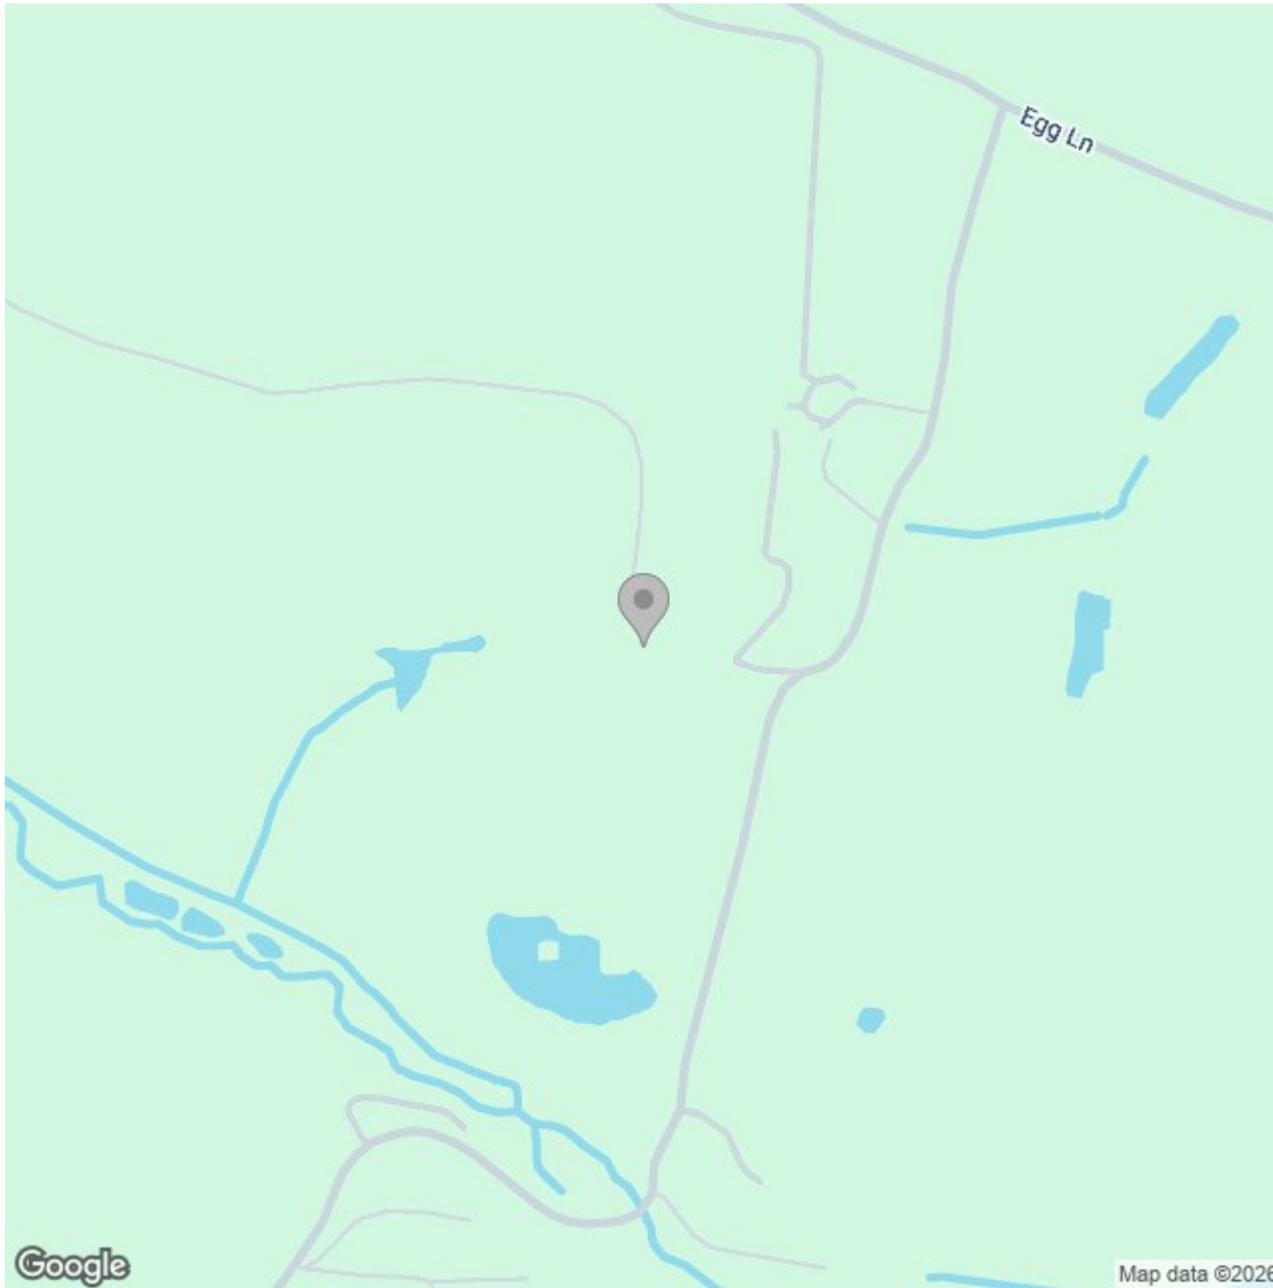

Energy Efficiency Rating

	Current	Potential
<i>Very energy efficient - lower running costs</i>		
(92 plus) A		100+
(81-91) B		
(69-80) C		
(55-68) D		
(39-54) E		
(21-38) F	38	
(1-20) G		
<i>Not energy efficient - higher running costs</i>		
England & Wales	EU Directive 2002/91/EC	