


4 Ellerbeck Rd, Accrington BB5 5AN

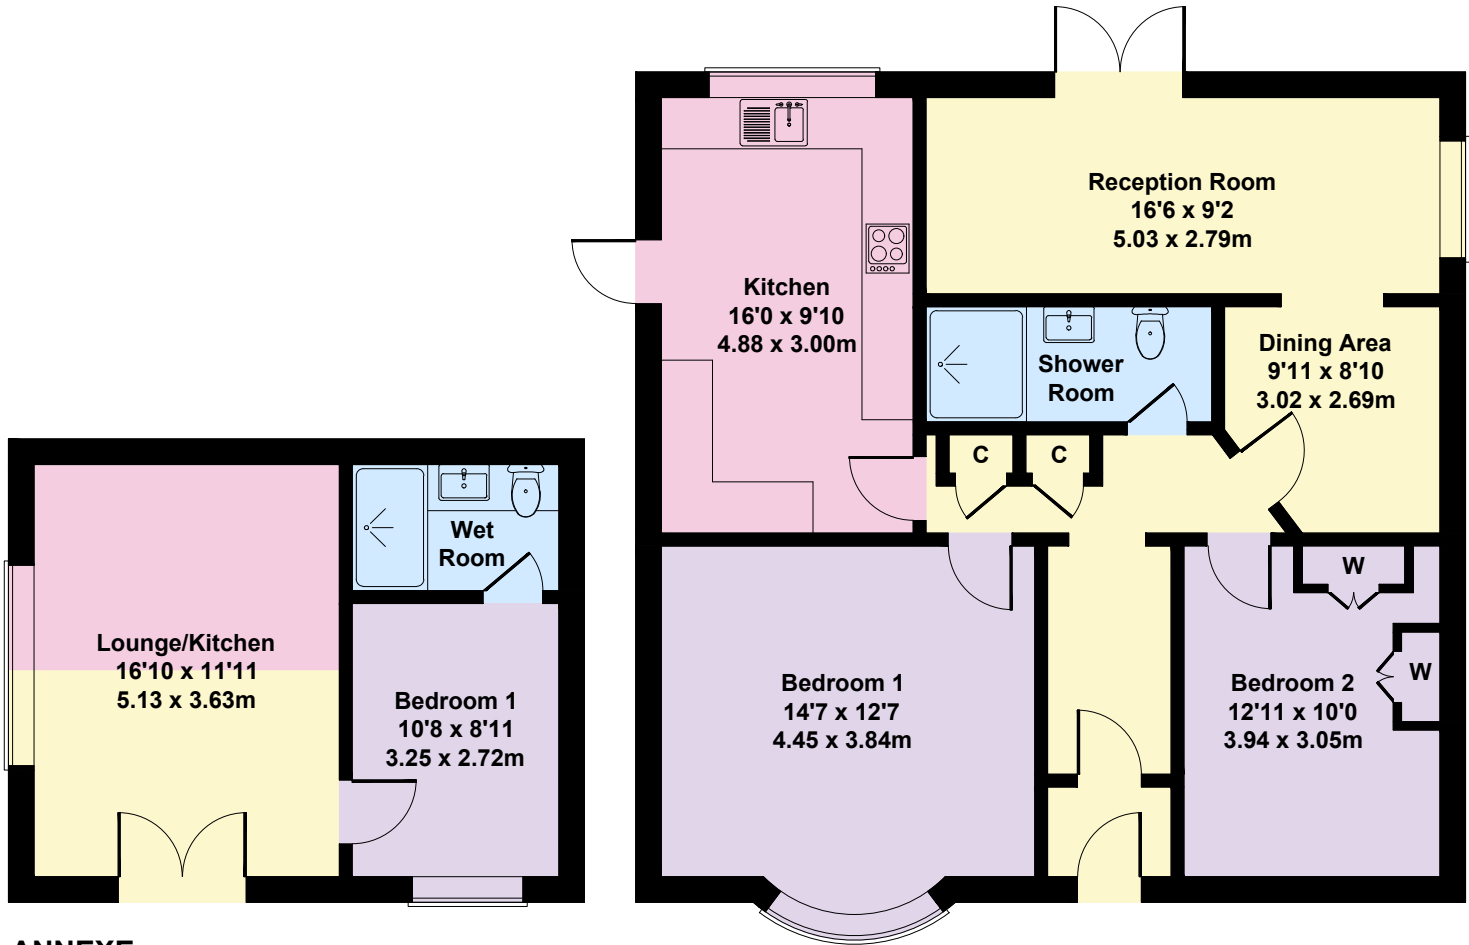

Not to Scale. Produced by The Plan Portal 2026
For Illustrative Purposes Only.