


LEASEHOLD

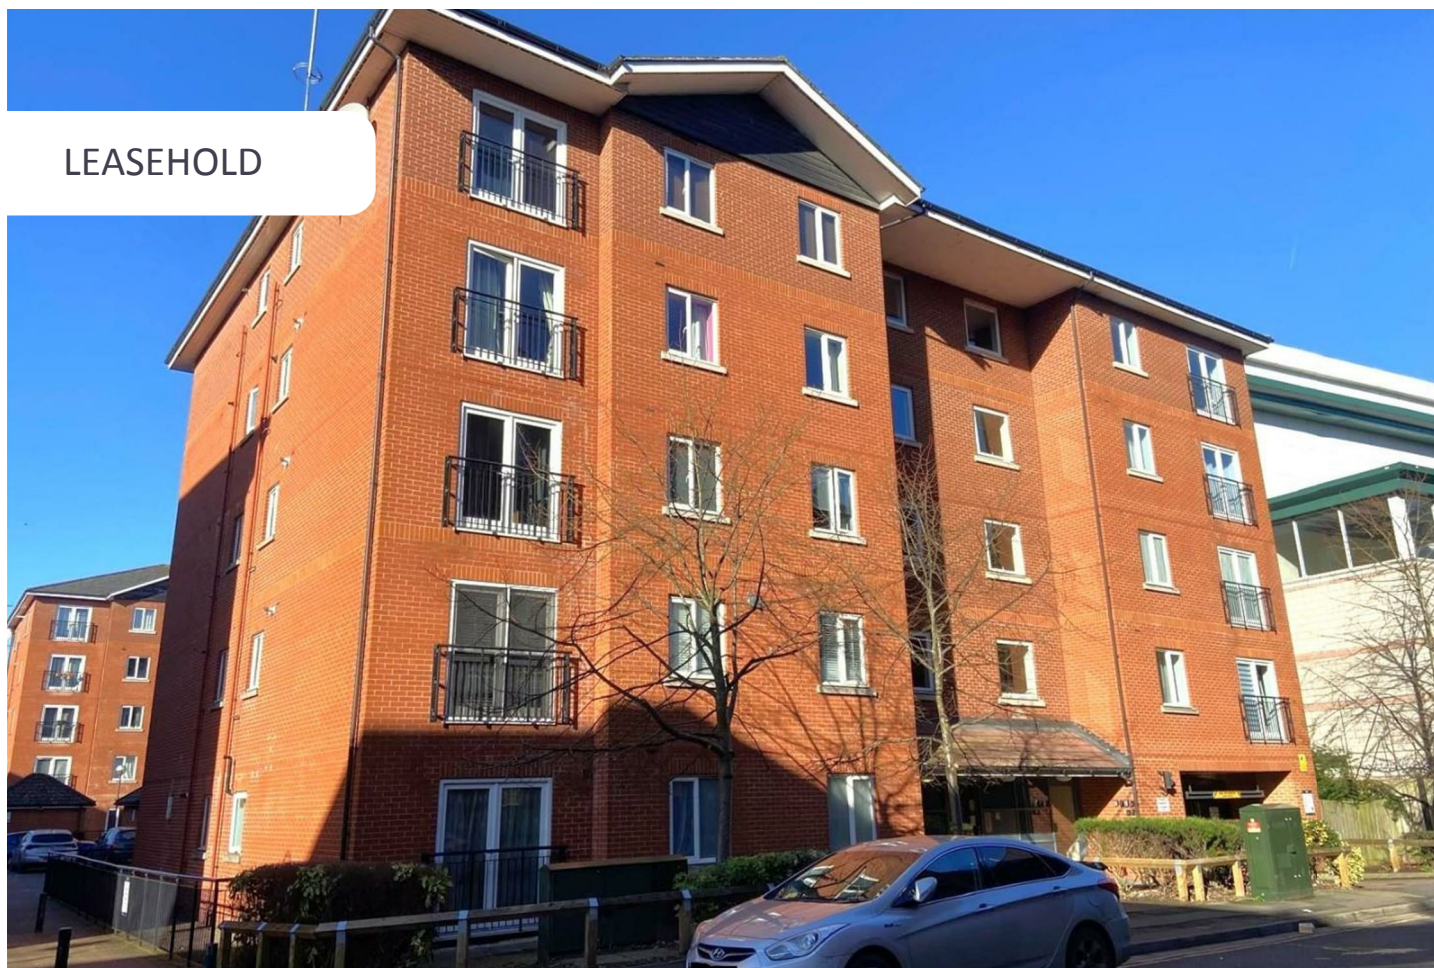

Apartment (EPC Rating: B)

**JOHN DYDE CLOSE**  
**BISHOP'S STORTFORD**  
**CM23 3BS**  
**Fixed Asking Price**  
**£265,000**

- 2 DOUBLE BEDROOMS
- CORNER APARTMENT
- THIRD FLOOR
- LOUNGE/DINER/KITCHEN
- BATHROOM
- SECURE ALLOCATED PARKING SPACE
- TOWN CENTRE LOCATION
- GAS CENTRAL HEATING
- UPVC DOUBLE GLAZING
- WELL PRESENTED



**Fordyce Furnivall**  
Residential Sales & Letting Agents



2



1



1



B

# 2 Bedroom Apartment located in Bishop's Stortford

A spacious and well presented two double bedroom apartment situated in the heart of the busy market town of Bishop's Stortford only a few minutes walk from the railway station and shops. The accommodation comprises entrance hall with storage cupboard and laundry cupboard, open plan kitchen/lounge/diner, 2 double bedrooms (dressing area in the master) and a family bathroom. Outside there are attractive communal gardens running alongside the River Stort, secure underground parking space and also visitors parking. Additional features include UPVC double glazing throughout and gas central heating.

## SITUATION

The busy market town of Bishop's Stortford offers an excellent range of amenities including multiple shopping facilities, excellent schooling for all ages and many sports and social facilities. The mainline railway station provides connections to London Liverpool Street, Stansted Airport and Cambridge. The M11 intersection just outside of town offers connections to London and the M25 orbital motorway.

## GROUND FLOOR

### COMMUNAL ENTRANCE

Secure door with entry phone, lift and stairs rising to all floors.

### THIRD FLOOR

### ENTRANCE HALL

2 x large storage cupboards, secure entry phone, laminate flooring, inset spot lights, door to

### OPEN PLAN LOUNGE/DINER/KITCHEN

22'11" x 11'6"

Lounge/Diner: 3.50m x 4.50m (11'5" x 14'9")

UPVC double glazed French doors leading to a Juliet balcony, T.V. point, telephone point, radiator, opening to:

Kitchen: 3.50m x 3.00m (11'5" x 9'10")

Fitted with a modern range of base and eye level units with complementary working top surfaces over, inset stainless steel sink with mixer tap, tiled splash backs surround, built-in oven, inset electric hob with chimney style extractor fan over, space for fridge/freezer, space and plumbing for washing machine, cupboard housing gas boiler, tiled flooring, UPVC double glazed window to the side aspect.

### BEDROOM 1

14'3" x 11'0"

UPVC double glazed window to the front aspect, T.V. point, radiator, opening to:

### DRESSING AREA

8'2" x 5'6"

Space for fitted wardrobes, radiator

### BEDROOM 2

10'7" x 8'6"

### BATHROOM

Low flush WC, pedestal wash hand basin with tiled splash backs and shelf over, panel enclosed bath with shower attachment and fully tiled walls, wall mounted corner cupboard with mirrored door, tiled flooring, shaver point, extractor fan, chrome heated towel rail.

### OUTSIDE

### PARKING

Allocated secure underground parking space and further visitors parking available.

### COMMUNAL GARDENS

Various communal gardens with seating overlooking the River Stort.

### LEASE DETAILS

Service charge: £233.64 pcm


Lease: 109 years remaining


### LOCAL AUTHORITY

East Herts District Council

Tax Band: C

£2,079.67

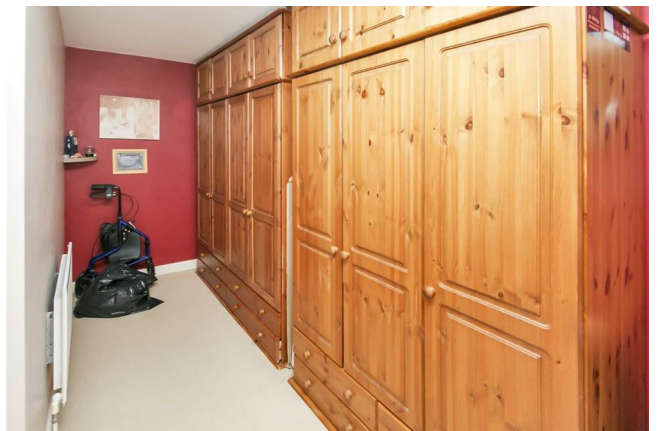

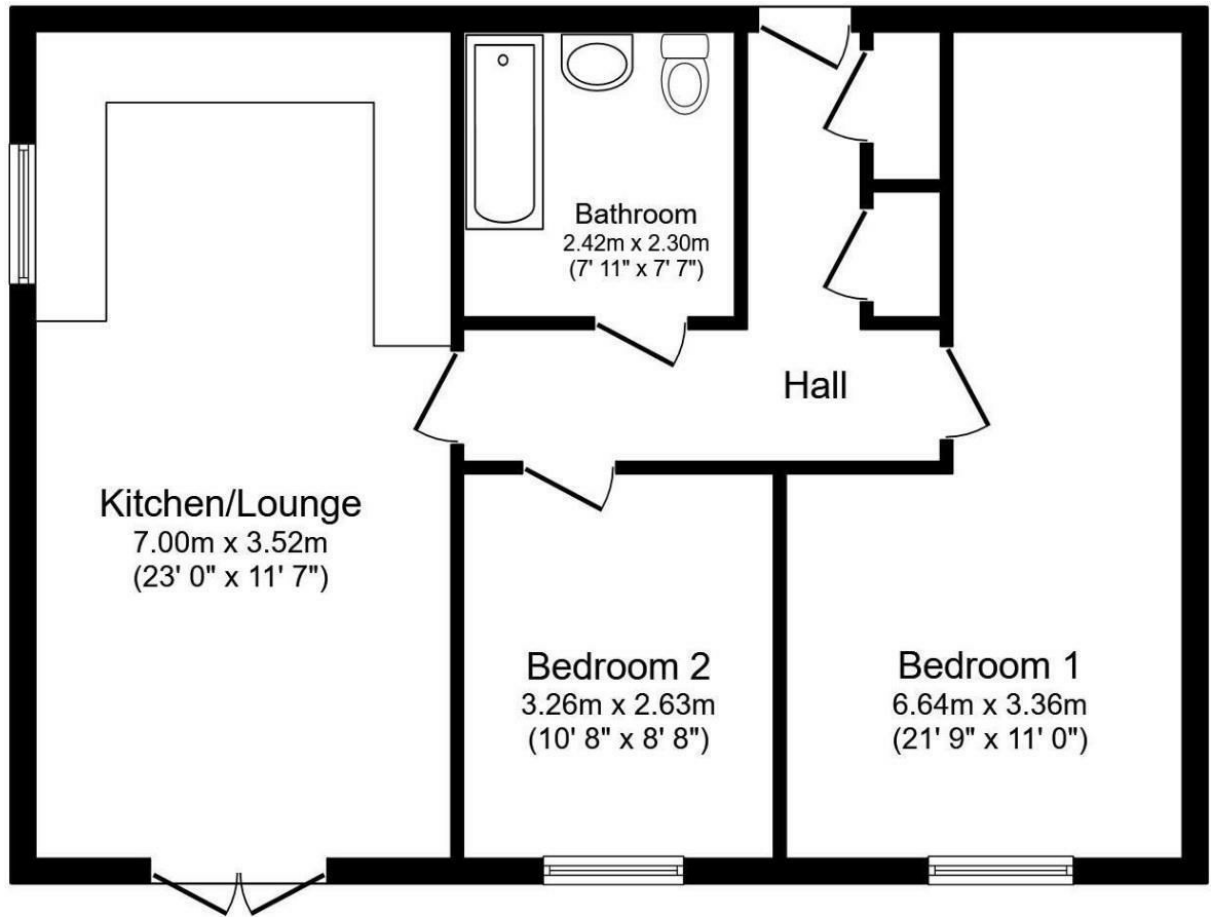

## Floor Plan


Total floor area 68.0 sq.m. (732 sq.ft.) approx

This plan is for illustration purposes only and may not be representative of the property. Plan not to scale.

Council Tax Band

C

Energy Performance Graph

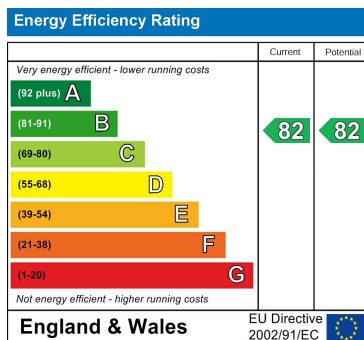

Call us on

**01279 658758**

[sales@fordycefurnivall.co.uk](mailto:sales@fordycefurnivall.co.uk)

[www.fordycefurnivall.co.uk](http://www.fordycefurnivall.co.uk)

Agents Note: Whilst every care has been taken to prepare these particulars, they are for guidance purposes only. All measurements are approximate and are for general guidance purposes only and whilst every care has been taken to ensure their accuracy, they should not be relied upon and potential buyers are advised to recheck the measurements.