



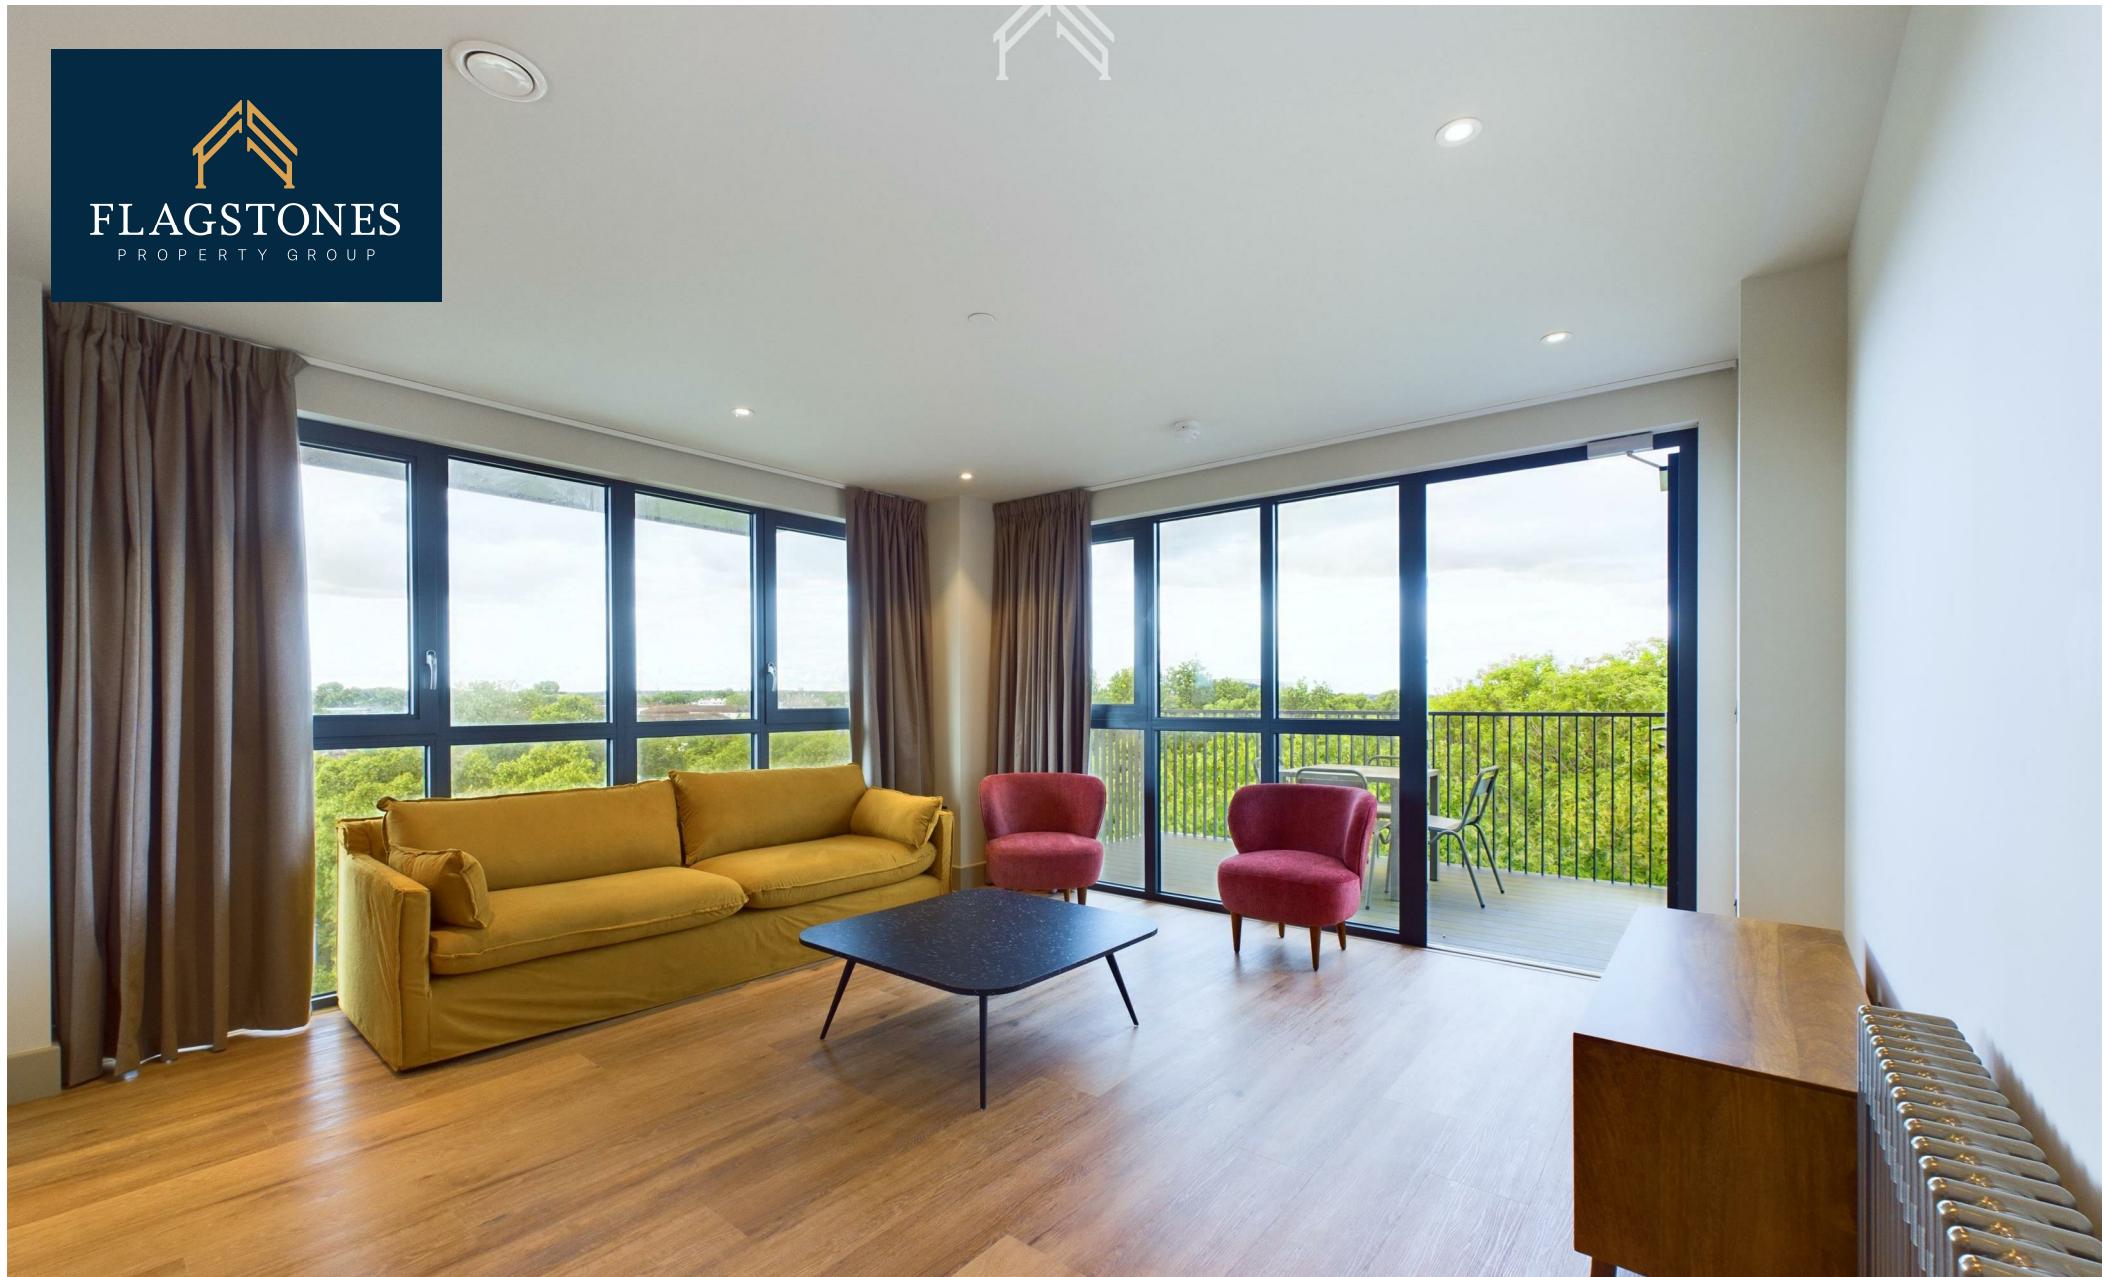

FLAGSTONES
PROPERTY GROUP



435432 The Sessile, Ashley Road, London, N17 9ZS
£3,595

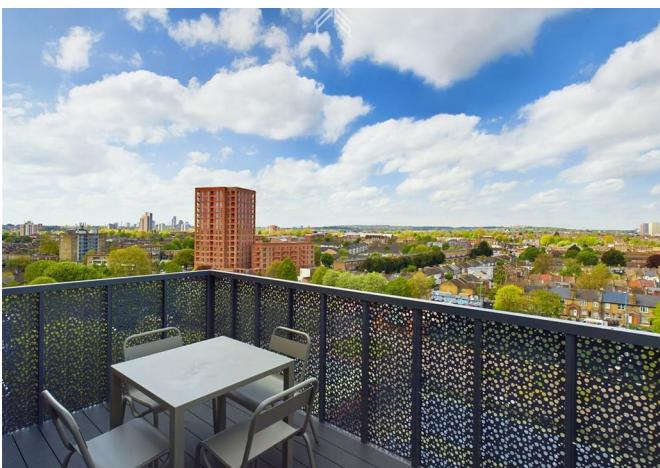

435432 The Sessile, Ashley Road, London, N17 9ZS

£3,595

Enjoy all-inclusive living with full gym membership and ultrafast Wi-Fi included in the rent. Benefit from 24/7 on-site management, an air-conditioned residents' gym, calm lounge spaces, secure parcel lockers and bike storage. Pet-friendly community, with everything managed via the resident app. Images show a comparable apartment within the building; exact layout, floor and view may vary and are subject to availability. Additional incentives may be available. Price advertised includes incentive of 6 weeks free rent.

Gym
Wifi Included
Bike Storage
Pets Allowed
Communal Gardens
24h Concierge Service
Private Dining Room
12 min to Central London
Professional Management on site

Description



Situation



Furnished/unfurnished

Council Tax Band: B

Available:

Floor Plans

The Sessile
- Tottenham Hale


Property Type - Flat
Bedrooms - x3
Bathrooms - x2

Approx. total area
98.20 m²
1057 ft²


Measurements are approximate and not to scale in this floor plan. Provided for illustrative purposes.

FLAGSTONES

Area Map

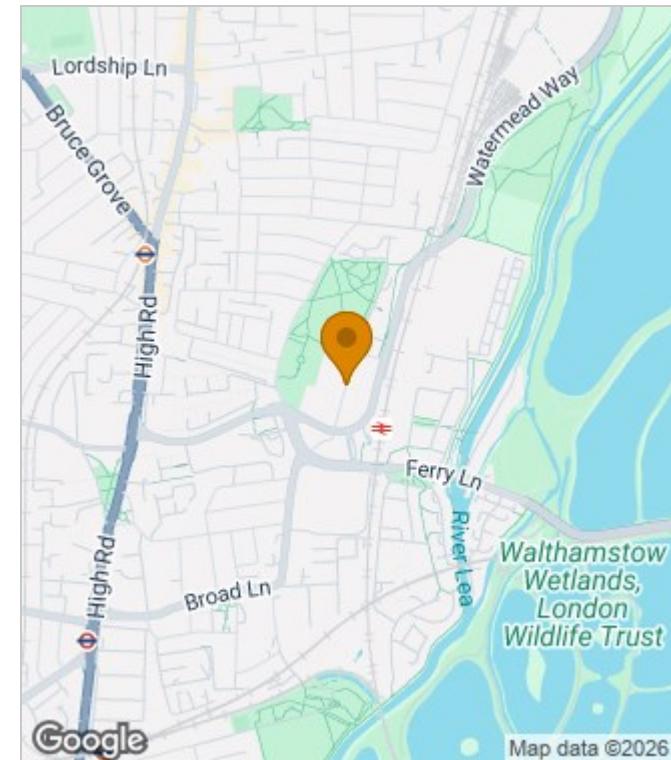

Energy Performance Graph

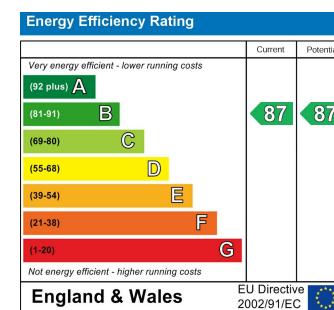

These particulars, whilst believed to be accurate are set out as a general outline only for guidance and do not constitute any part of an offer or contract. Intending purchasers should not rely on them as statements of representation of fact, but must satisfy themselves by inspection or otherwise as to their accuracy. No person in this firms employment has the authority to make or give any representation or warranty in respect of the property.