

Notes:

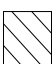
This drawing is the copyright and property of The Royal Bank of Scotland plc. It must not be copied or published without written consent.

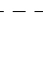
Do not scale from this drawing.

This plan should be used in conjunction with the report and not solely relied upon for the management of ACWIS

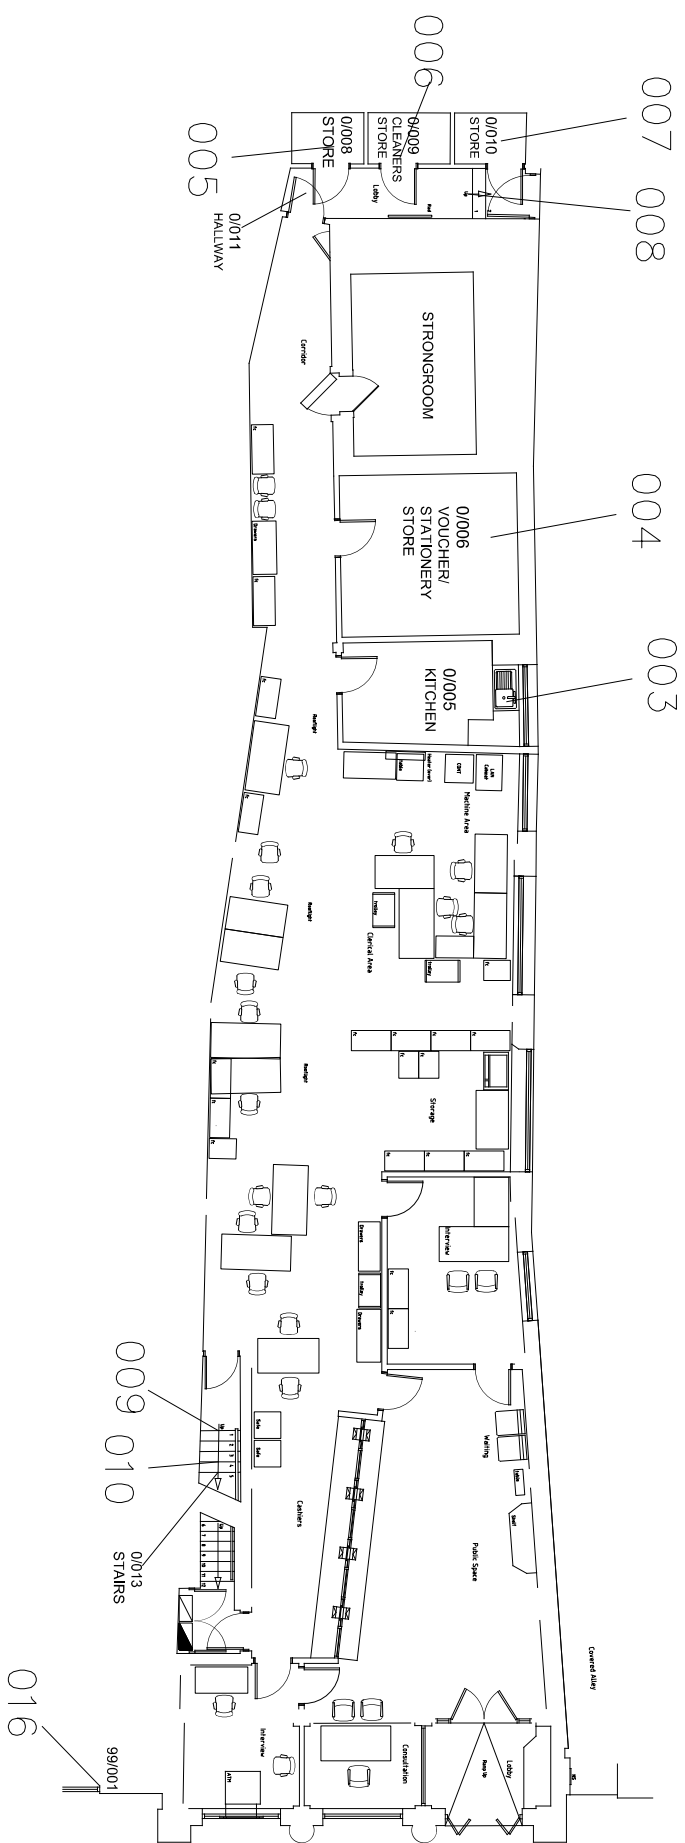
0/001 ROOM NUMBER

001 SAMPLE NUMBER

 NO ACCESS

 SCOPE OF WORKS

BV Asbestos Survey details added by:
AM - MAR 17
PjOj No:6056716
B-36118



rev	description	date
G	BV REINSPECTION SURVEY	MAR 17
E	BV REINSPECTION SURVEY	FEB 16
D	BV Reinspection Survey	NOV 14
C	BV Reinspection Survey	28/8/13
B	BV MANAGEMENT SURVEY	JULY 10
A	Archibus	OCT 08



project: 14 Hall Quay
Great Yarmouth
Norfolk NR30 1EH

title: Ground Floor Plan
As Existing

scale	NTS
dm	KM
date	May 97
consultant drawing number	100002429
rev.	E

