




11 Kenilworth Court

Hill Turrets Close Bents Green, Sheffield, S11 9RF

Offers Around £249,950

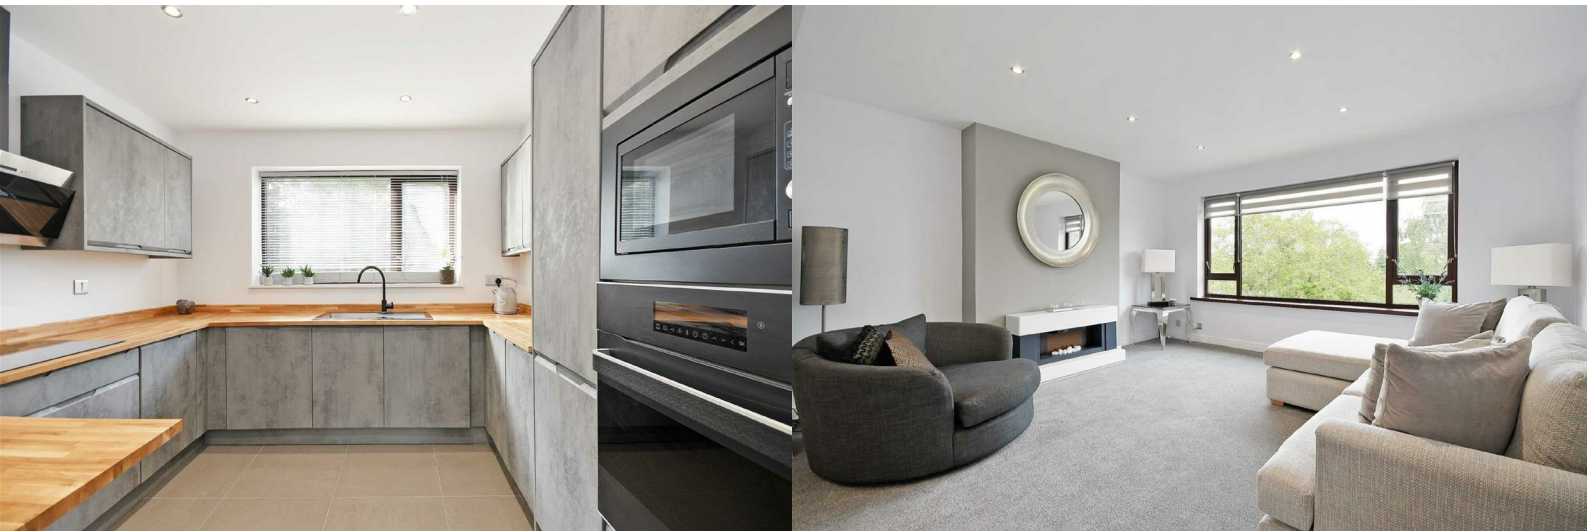

11 Kenilworth Court


Hill Turrets Close Bents Green, Sheffield, S11 9RF

Offers Around £249,950





Road Map

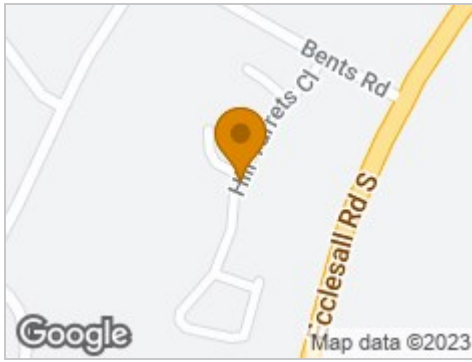

Hybrid Map




Terrain Map




Floor Plan

11 KENILWORTH COURT

APPROXIMATE GROSS INTERNAL AREA = 86.3 SQ M / 929 SQ FT
 GARAGE = 15.0 SQ M / 161 SQ FT
 TOTAL = 101.3 SQ M / 1090 SQ FT

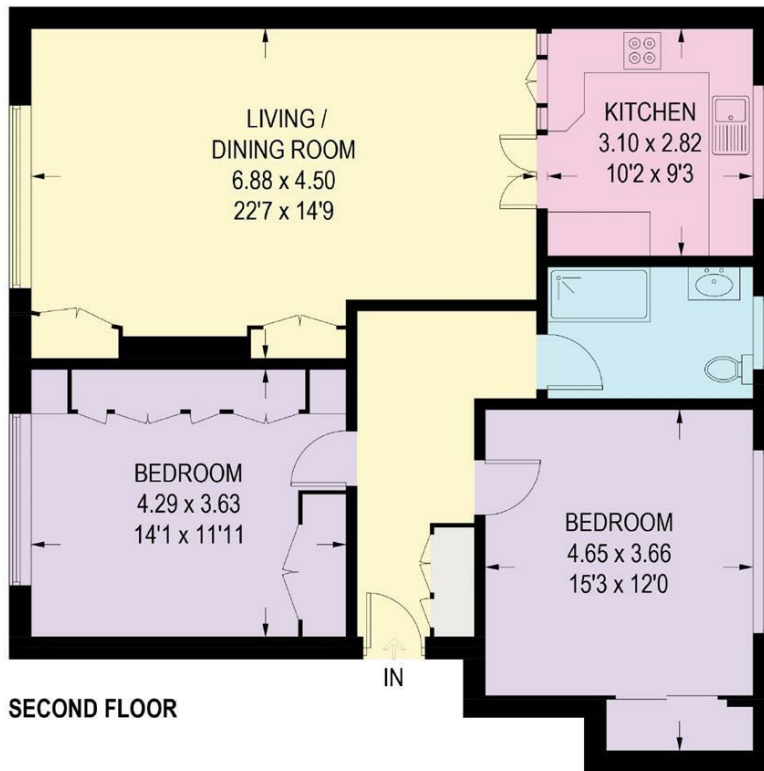

SECOND FLOOR

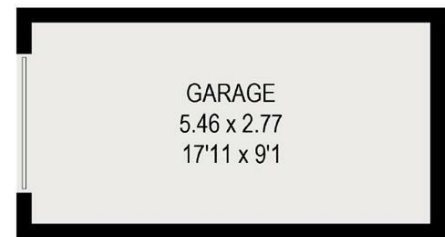


(NOT SHOWN IN ACTUAL LOCATION / ORIENTATION)

Illustration for identification purposes only, measurements are approximate, not to scale.

Viewing

Please contact our Sheffield Sales Office on 01142309644 if you wish to arrange a viewing appointment for this property or require further information.

Energy Efficiency Graph

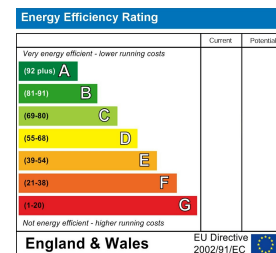

These particulars, whilst believed to be accurate are set out as a general outline only for guidance and do not constitute any part of an offer or contract. Intending purchasers should not rely on them as statements of representation of fact, but must satisfy themselves by inspection or otherwise as to their accuracy. No person in this firm's employment has the authority to make or give any representation or warranty in respect of the property.