


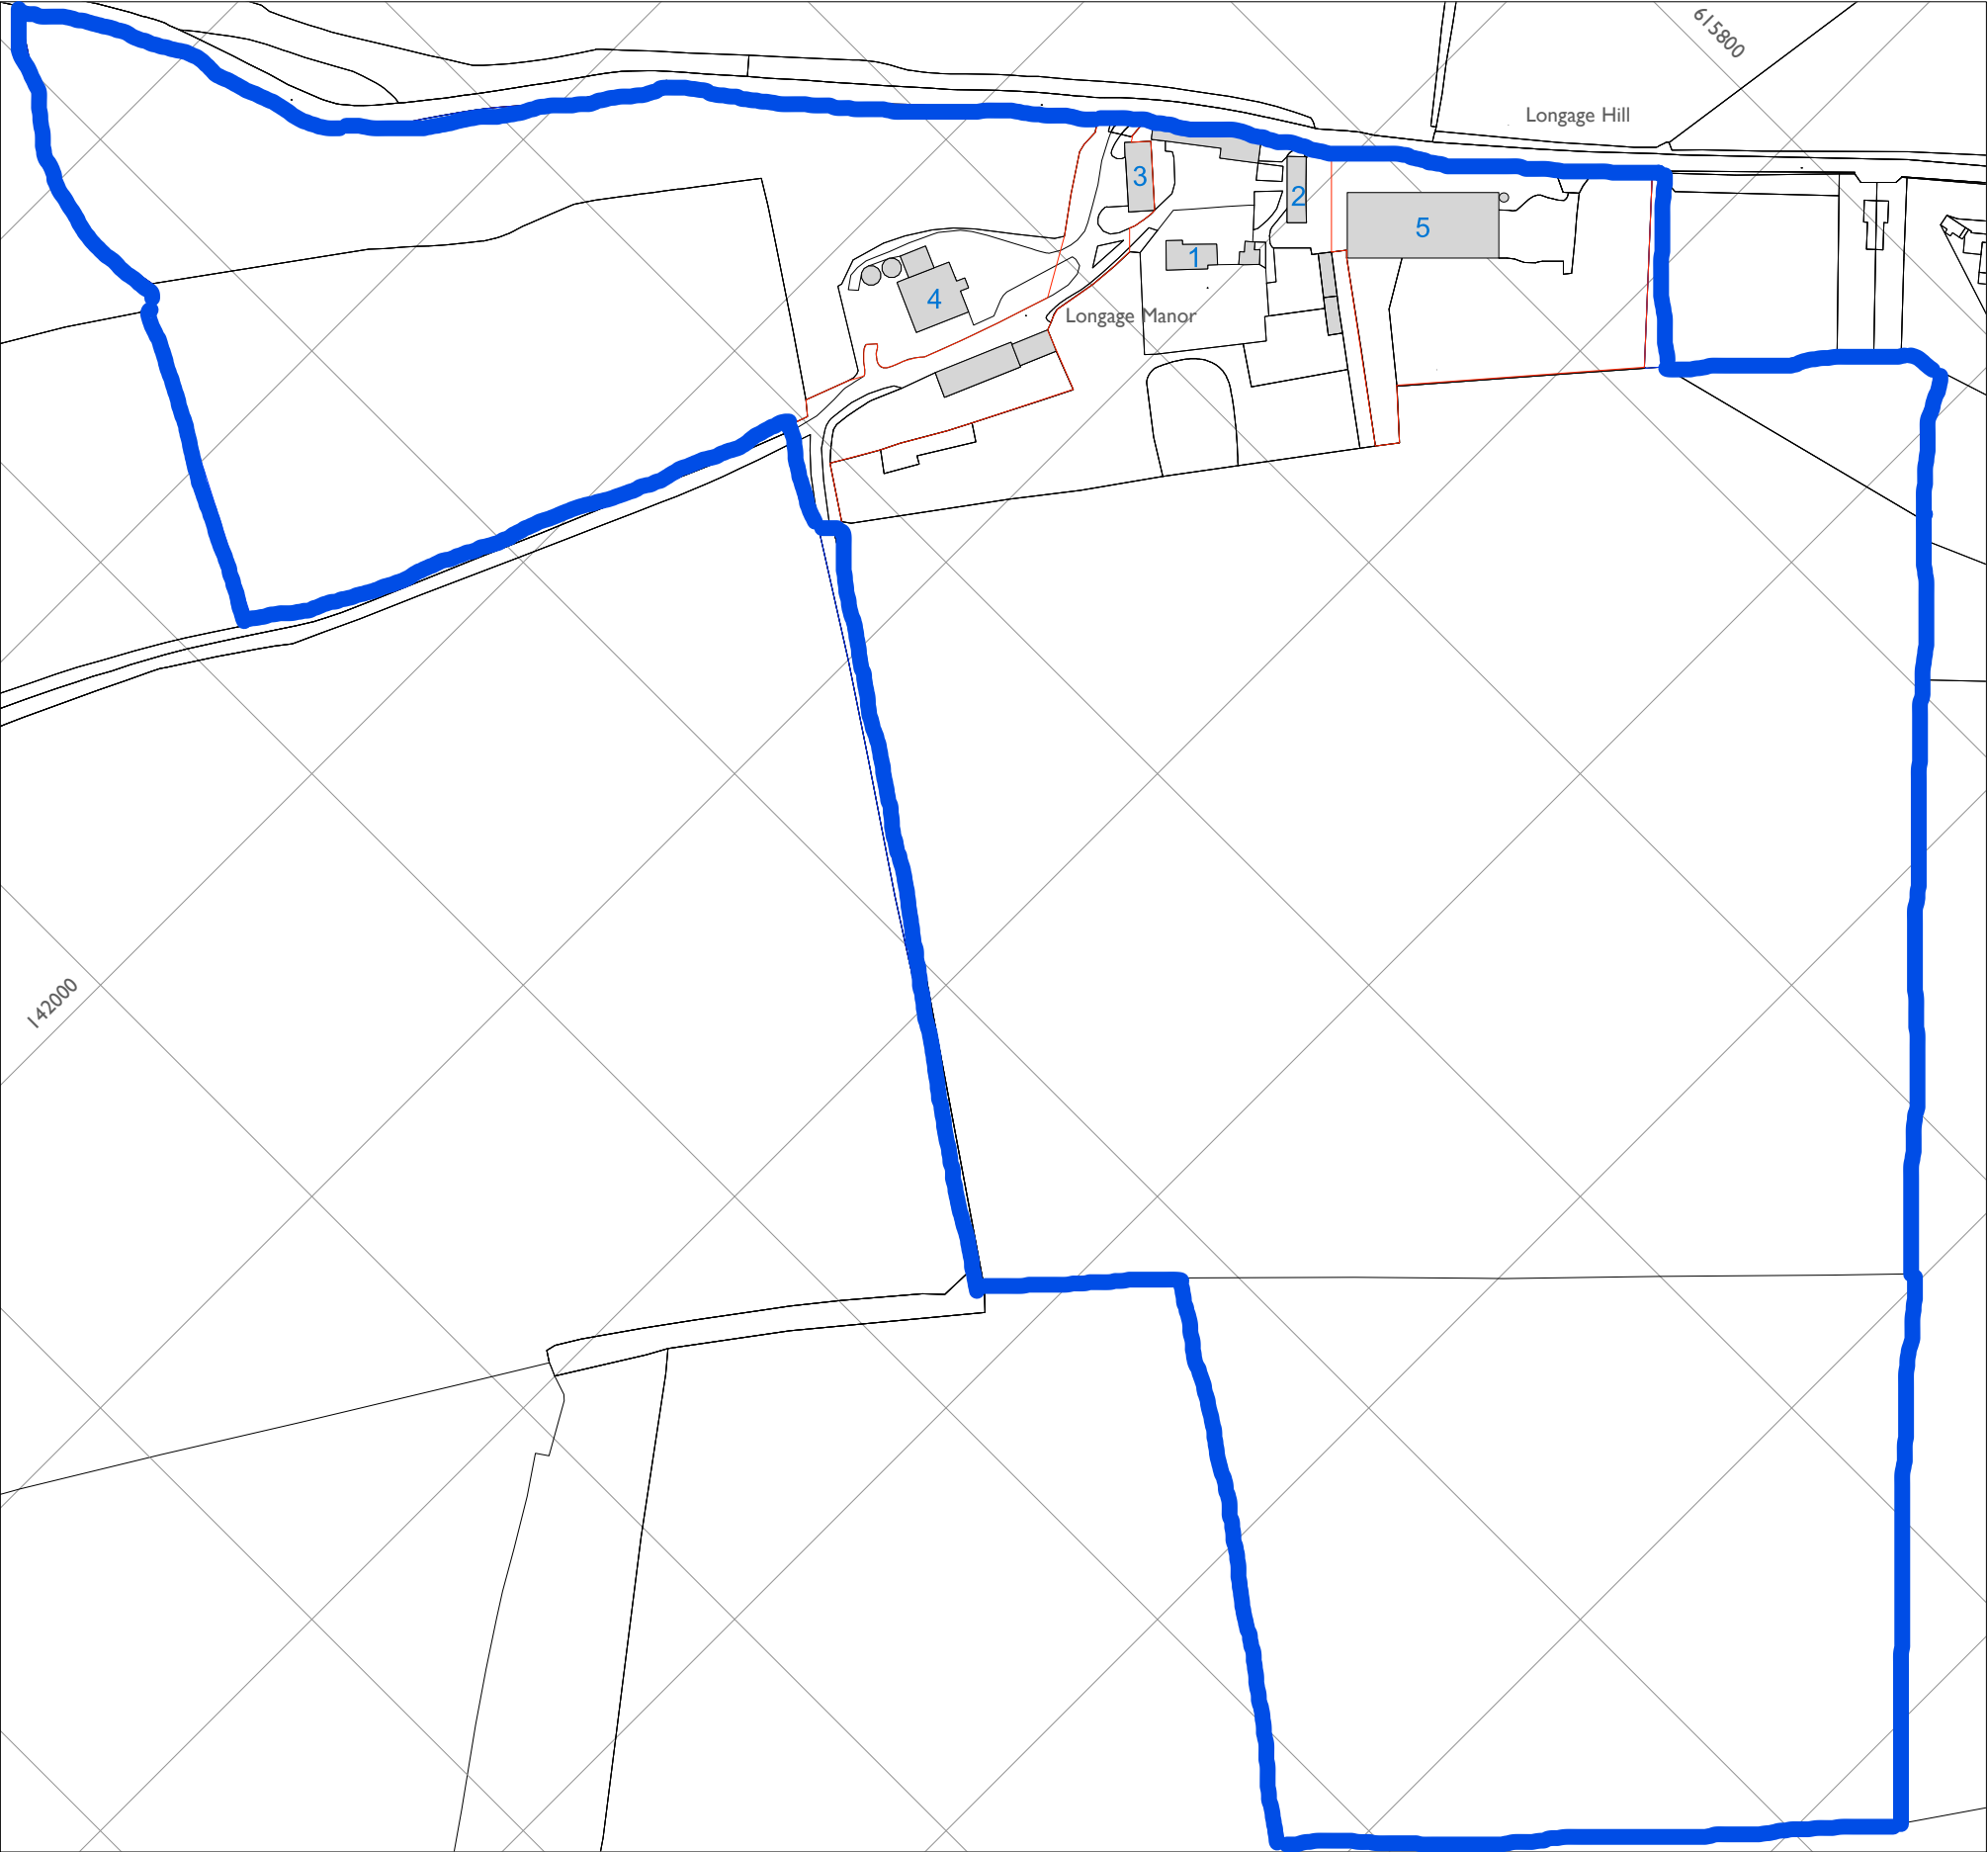

**EXISTING BLOCK PLAN (WITH
NORTH INDICATOR AND
SCALE BELOW)**

 Boundaries of property (illustration only)

Longage Manor, Lyminge, Folkestone

- 1- The Manor House
- 2- The Dairy
- 3- The Barn
- 4- The Granary
- 5- Holiday Lets & Coffee Shop (site of previous planning approval)

Revisions
B 01.09.17 Ownership outlines updated

project title		Longage Manor, Longage Hill, Lyminge, Kent CT18 8HB Location Plan		eldridge london 17 Calico Row Plantation Wharf London SW11 3TW T 020 7228 2824 E mail@eldridgelondon.com www.eldridgelondon.com
scale	1:2500 at A3	project number	A1512	
date	21.07.17	drawn by	EQ	
drawing status	Planning	checked by	NE	
drawing number	PL 001	revision	B	