


- grey metal roof as existing with velux rooflights added
- dark grey colour window frames to match other properties
- vertical timber cladding (larch) to match other properties
- rendered block wall (off white / cream colour) to match other properties


ELEVATION 'A' (front / west)

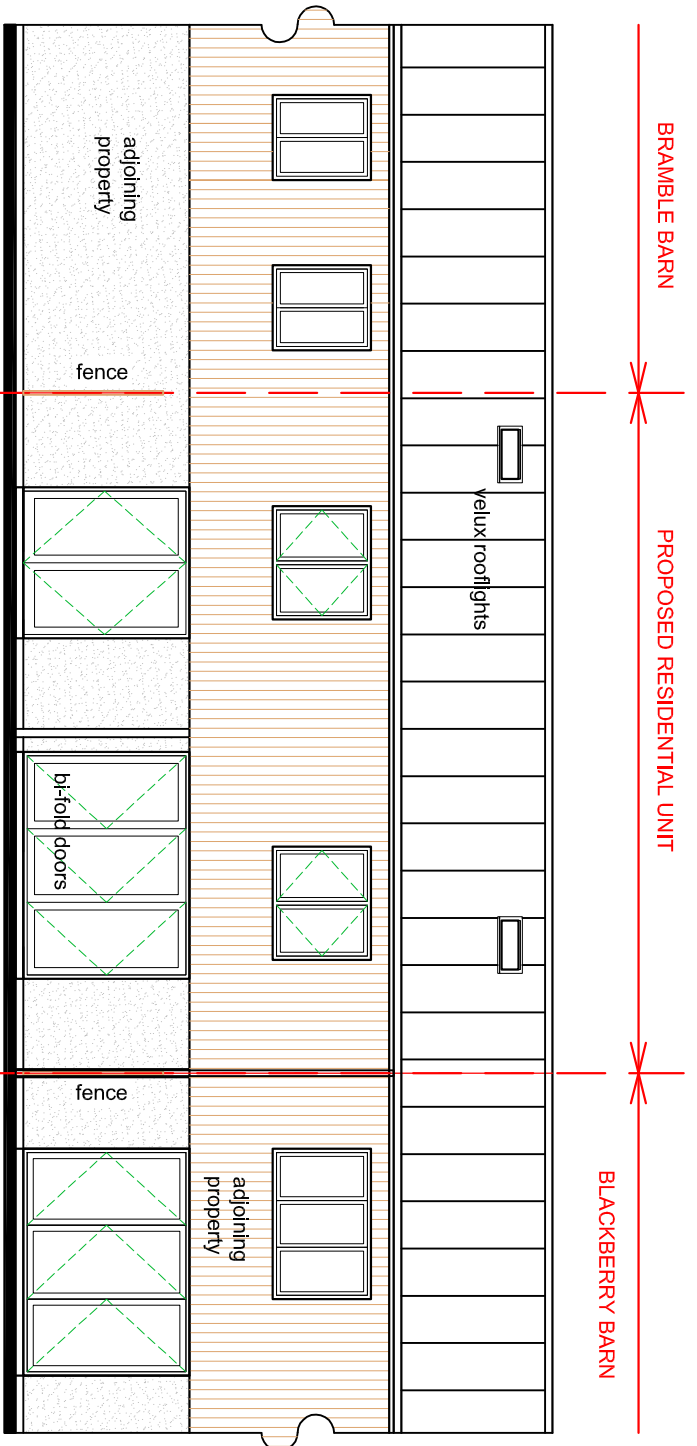

ELEVATION 'B' (rear / east)

DRAFT 1

PROPOSED ELEVATIONS - AGRICULTURAL STORAGE BARN ASSOCIATED WITH BLACKBERRY BARN CREWOOD COMMON ROAD, CROWTON CHESHIRE, CW8 2RU

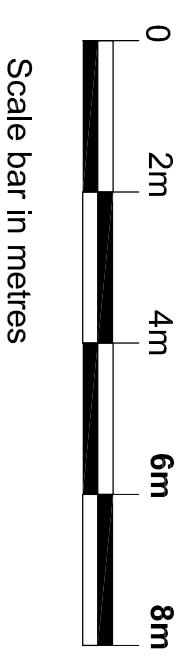

Dwg No. BCC 005
 Scale: 1:100 @ A3
 date: 07.06.21
 drawn: jon evans